

C12590. TIF


Street:

ABILENE ROAD

X-Street:  
OFFICIAL USE ONLY

CIMARRON ROAD

SWING TIES

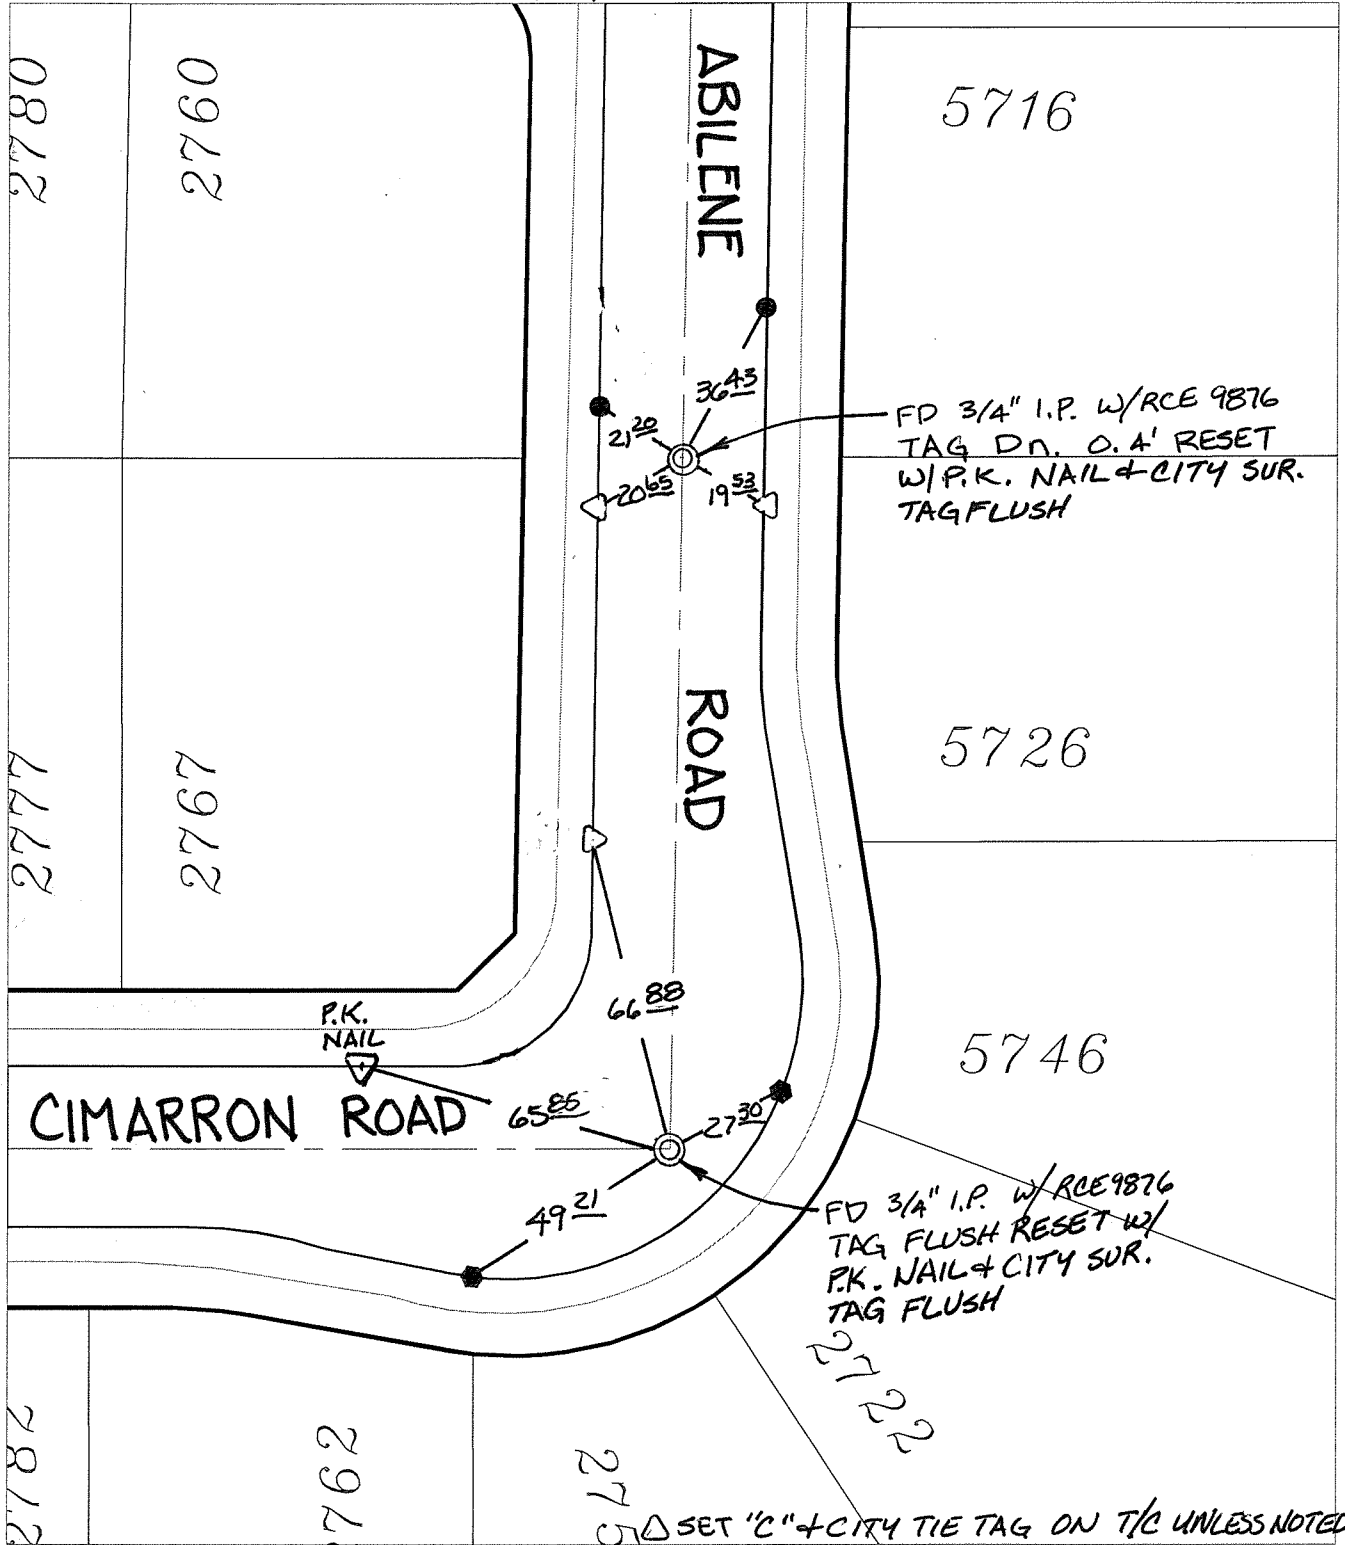

- ✕ FD. Ramset Nail on T/C
- FD. LD. & TK. on T/C
- Set LD. & TK. on T/C
- FD. "C" Nail on T/C
- P.K. and City Engineer tag to be set @ surface after street construction is complete. (If possible)

Scale: 1" = 40'  
 Date: 04/09/09  
 Drawn by: pw  
 F.B.:  
 TR-Sec: T2SR5W-35

**OFFICIAL TIE PLAT**  
 CITY OF RIVERSIDE

*These ties are for the purpose of perpetuating the found monumentation. No claim is made as to the relationship of the points or lines shown hereon to true boundary locations.*

Sheet 1 of 1  
 Cadme MB: 54-4