


C12611.TIF

Street:

CHAPALA DRIVE

X-Street: OFFICIAL USE ONLY

LA MESITA COURT

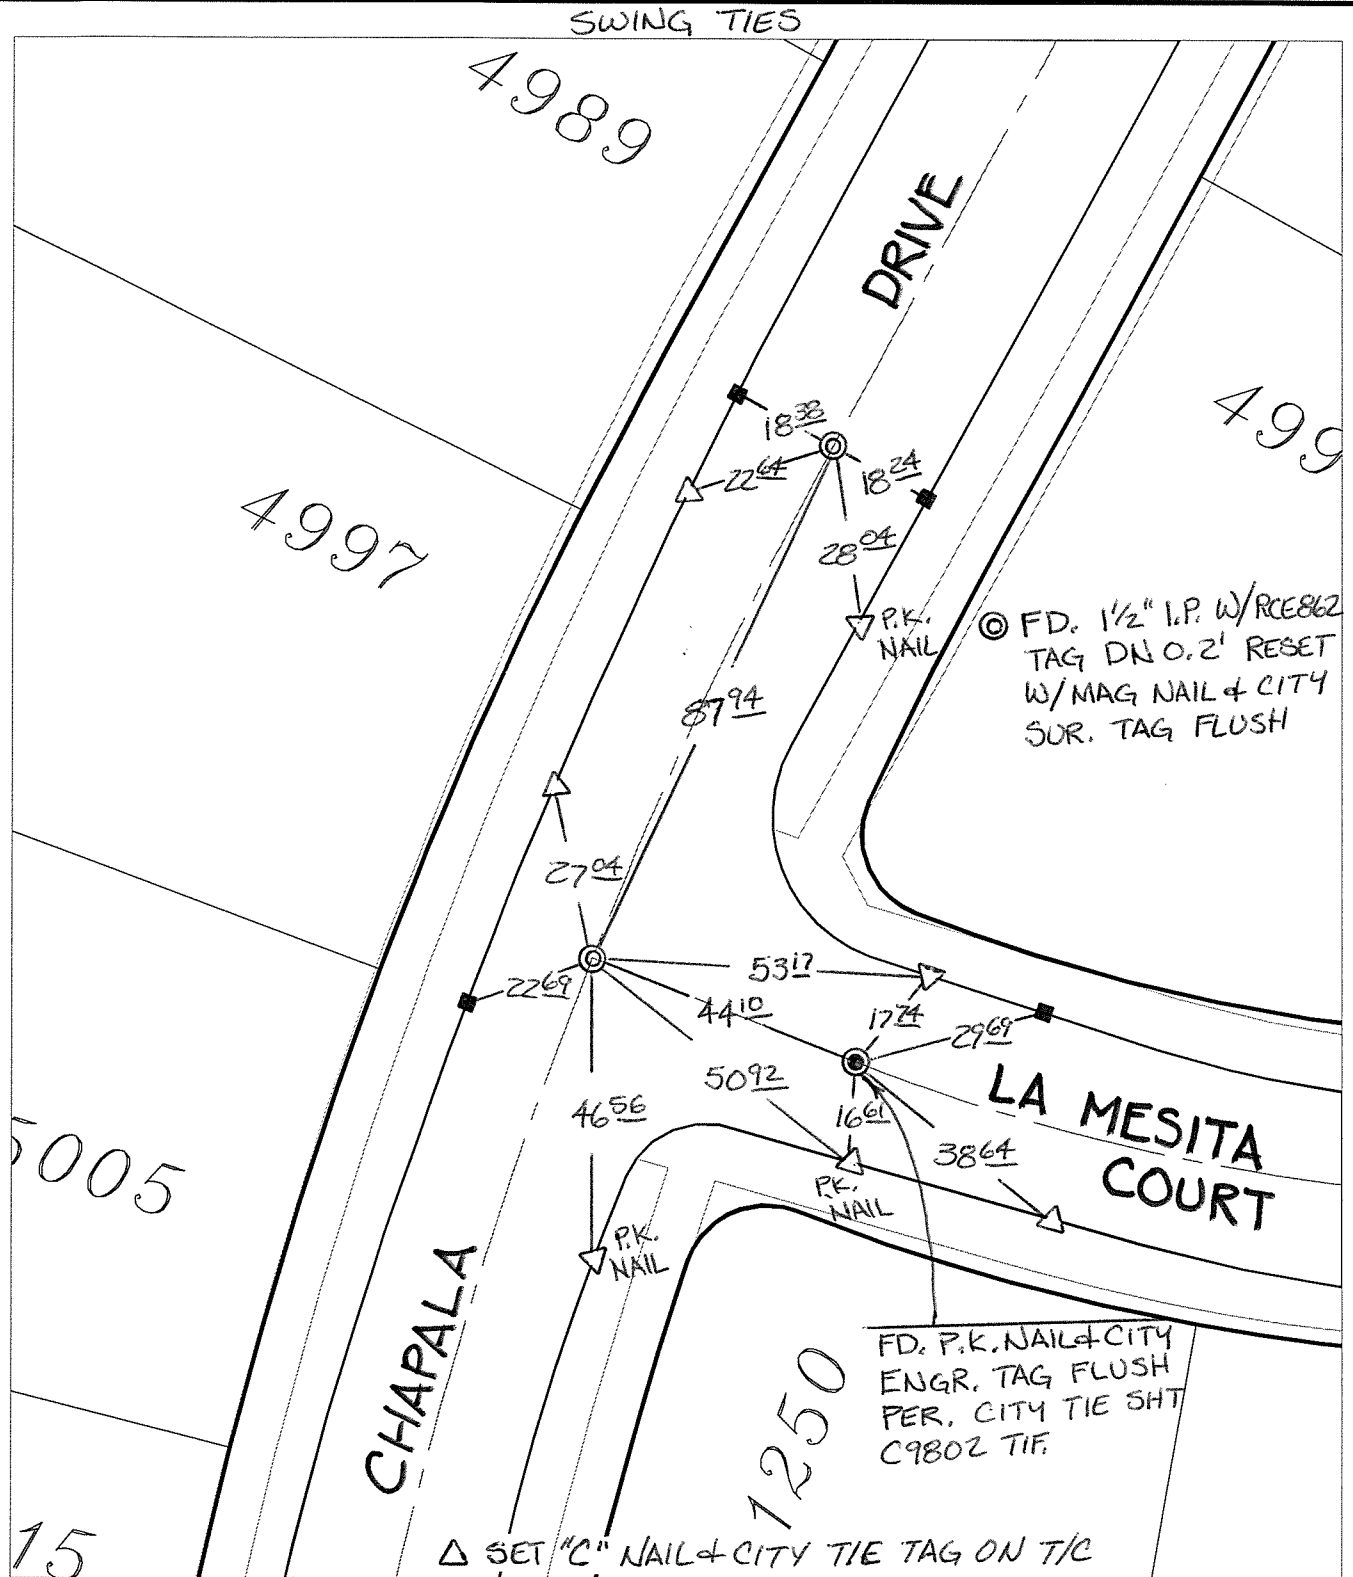


- 
- X FD. Ramset Nail on T/C    ● FD. LD. & TK. on T/C    P.K. and City Engineer tag to be set @ surface after street construction is complete. (If possible)  
 ■ FD. "C" Nail on T/C    ○ Set LD. & TK. on T/C

Scale: 1" = 30'  
 Date: 08/17/12  
 Drawn by: pw  
 F.B.:  
 TR-Sec: T2SR4W-31

**OFFICIAL TIE PLAT**  
**CITY OF RIVERSIDE**

*These ties are for the purpose of perpetuating the found monumentation. No claim is made as to the relationship of the points or lines shown hereon to true boundary locations.*



Sheet 1 of 1  
 Cadme MB: 41-8