


C12633.TIF

Street: CALIFORNIA AVENUE X-Street: MAC ARTHUR ROAD  
OFFICIAL USE ONLY

SWING TIES

HISTORICAL DATA

CRFB 952/68

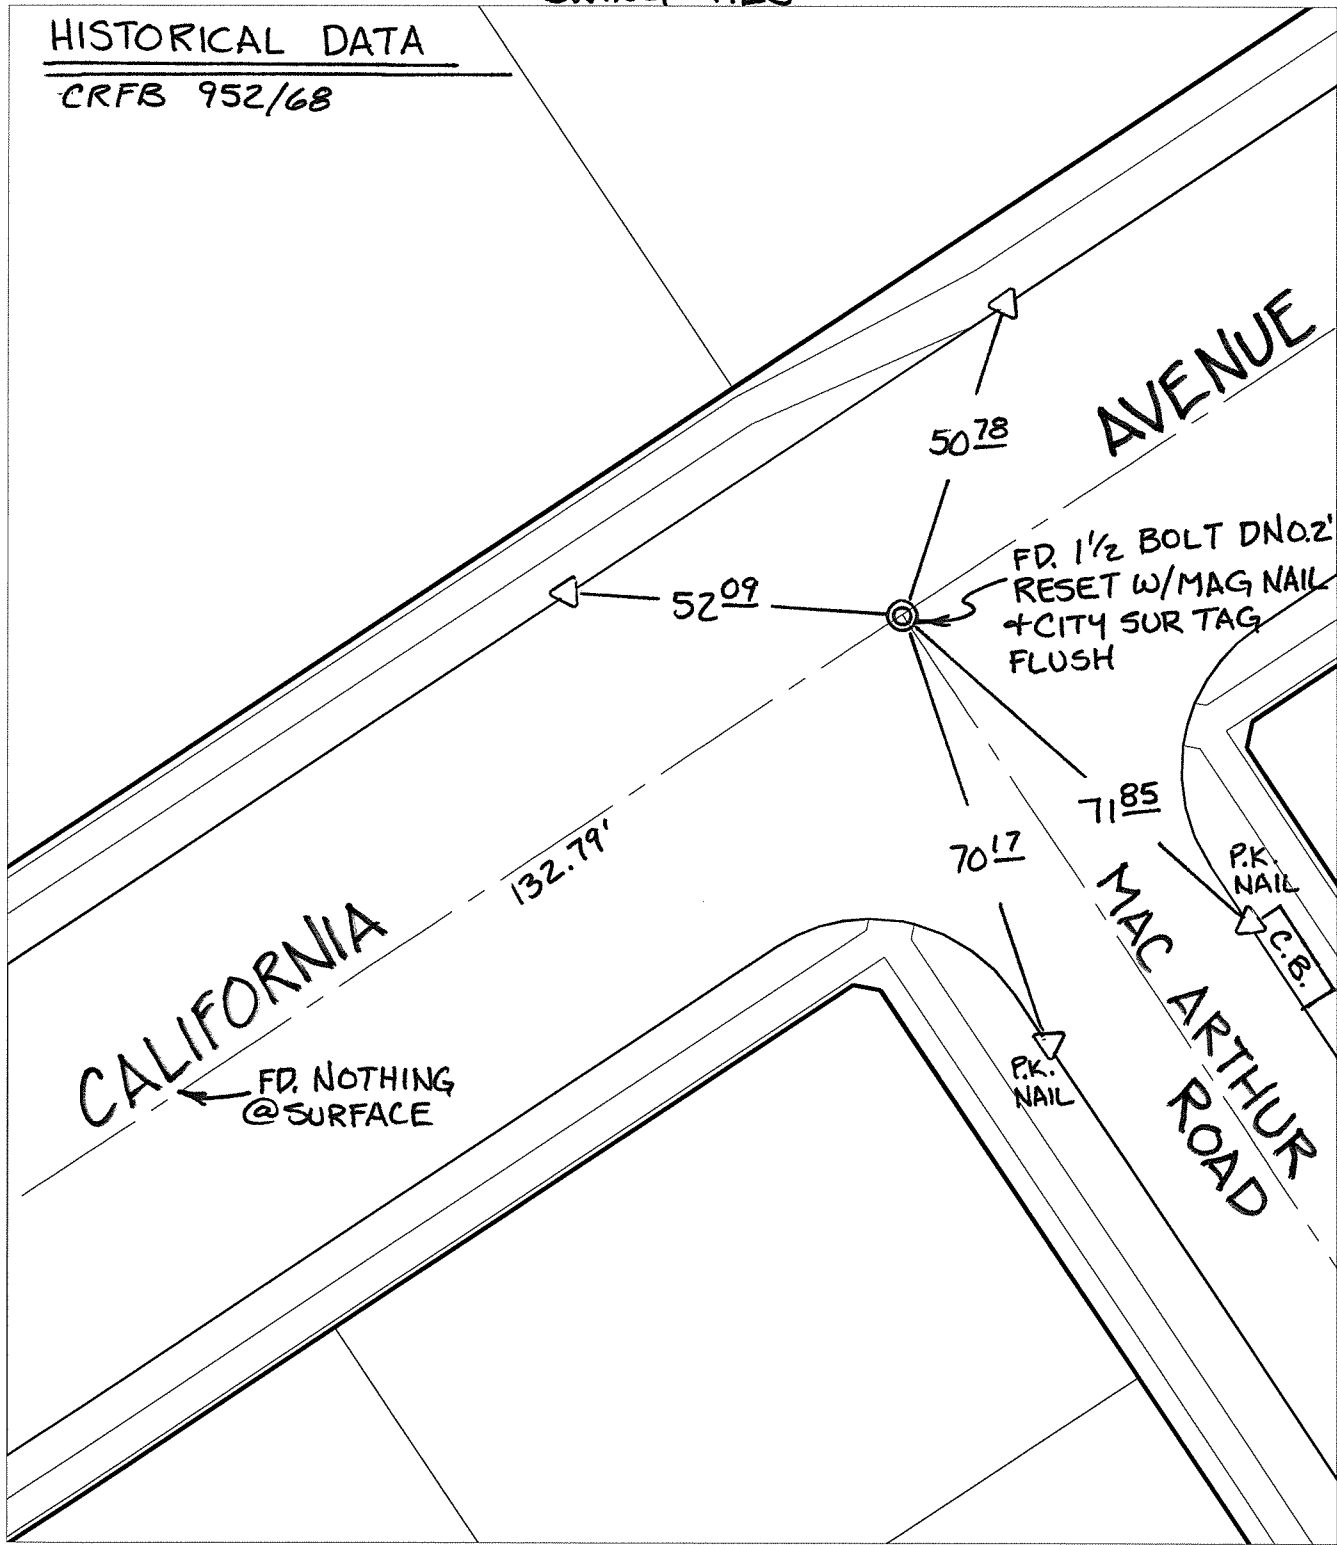

- ✕ FD. Ramset Nail on T/C    ● FD. LD. & TK. on T/C
- FD. "C" Nail on T/C      ○ Set LD. & TK. on T/C

P.K. and City Engineer tag to be set @ surface after street construction is complete. (If possible)

Scale: 1" = 30'  
 Date: 06/22/12  
 Drawn by: pw  
 F.B.:  
 TR-Sec: T3SR5W-7

**OFFICIAL TIE PLAT**  
**CITY OF RIVERSIDE**

*These ties are for the purpose of perpetuating the found monumentation. No claim is made as to the relationship of the points or lines shown hereon to true boundary locations.*



Sheet 1 of 1  
 Cadme MB: 65-4