


C:\2660.TIF

Street: MAGNOLIA AVE FRONTAGE RD X-Street: W. OF GOLDEN AVENUE

OFFICIAL USE ONLY

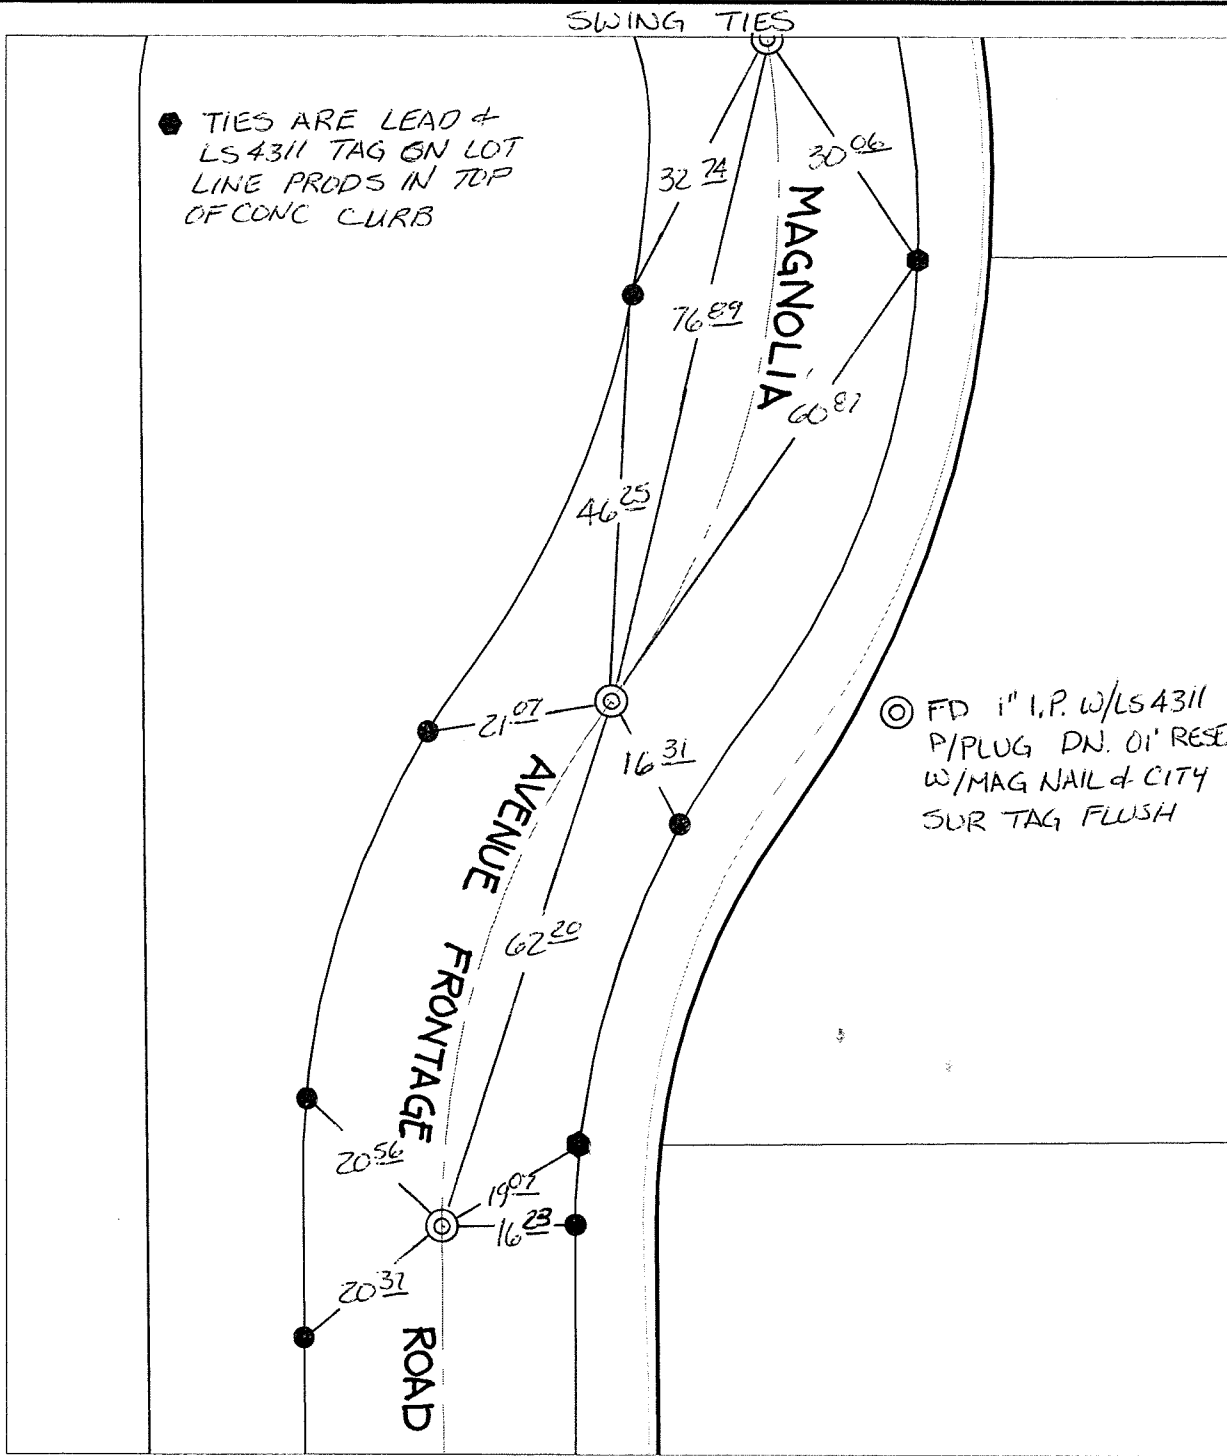

● TIES ARE LEAD & LS 4311 TAG ON LOT LINE PRODS IN TOP OF CONC CURB

⊙ FD 1" I.P. W/LS 4311 P/PLUG DN. 01' RESET W/MAG NAIL & CITY SUR TAG FLUSH

- ⊗ FD. Ramset Nail on T/C
- FD. LD. & TK. on T/C
- FD. "C" Nail on T/C
- Set LD. & TK. on T/C
- P.K. and City Engineer tag to be set @ surface after street construction is complete. (If possible)

Scale: 1" = 20'  
 Date: 06/19/13  
 Drawn by: pw  
 F.B.:  
 TR-Sec: T3SR6W-23

## OFFICIAL TIE PLAT

### CITY OF RIVERSIDE



*These ties are for the purpose of perpetuating the found monumentation. No claim is made as to the relationship of the points or lines shown hereon to true boundary locations.*

Sheet 1 of 1  
 Cadme MB: 79-5