


C12668.71F

Street: ROANOAK PLACE BC NE X-Street: OF TIFFANY DRIVE

OFFICIAL USE ONLY

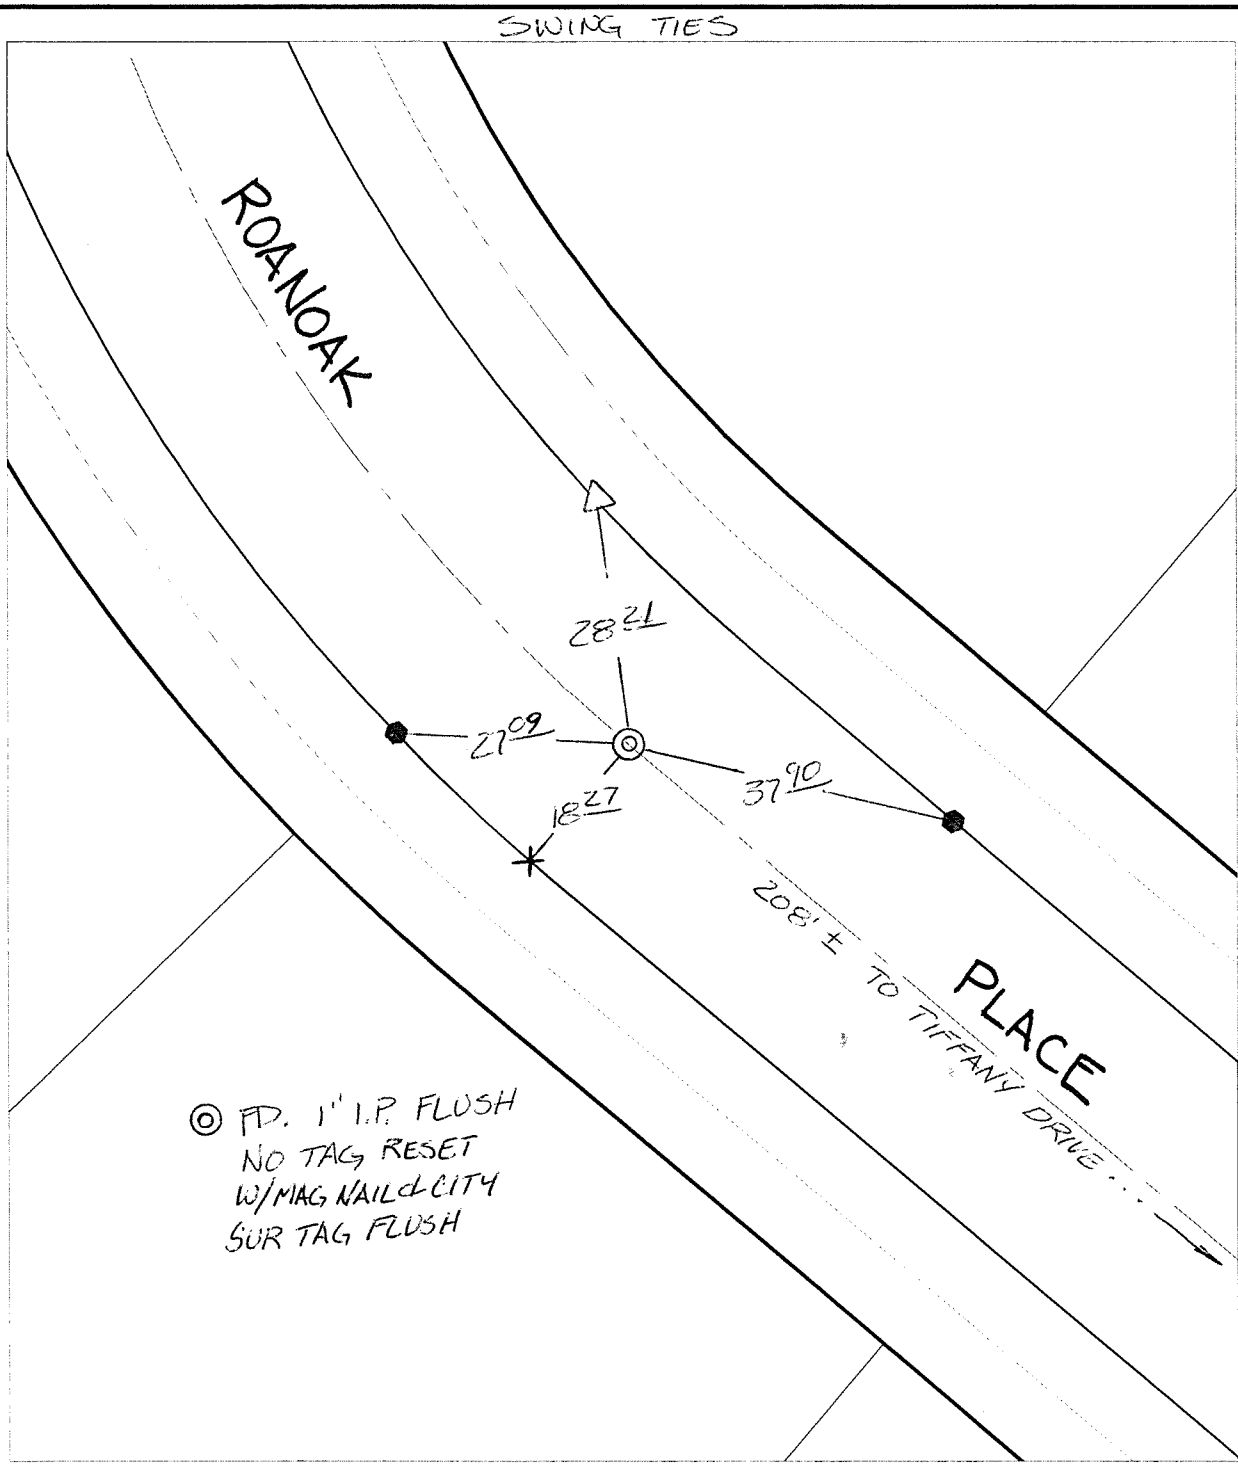

⊙ FD. 1" I.P. FLUSH
 NO TAG, RESET
 W/MAG NAIL & CITY
 SUR TAG FLUSH

- ✕ FD. Ramset Nail on T/C
- FD. LD. & TK. on T/C
- FD. "C" Nail on T/C
- Set LD. & TK. on T/C

P.K. and City Engineer tag to be set @ surface after street construction is complete. (If possible)

Scale: 1" = 20'
 Date: 10/14/11
 Drawn by: pw
 F.B.:
 TR-Sec: T3SR4W-7

OFFICIAL TIE PLAT

CITY OF RIVERSIDE

These ties are for the purpose of perpetuating the found monumentation. No claim is made as to the relationship of the points or lines shown hereon to true boundary locations.



Sheet 1 of 1
 Cadme MB: 71-3