


C/2672.71F

Street: VIA VISTA DRIVE X-Street: OVERLOOK PARKWAY  
OFFICIAL USE ONLY

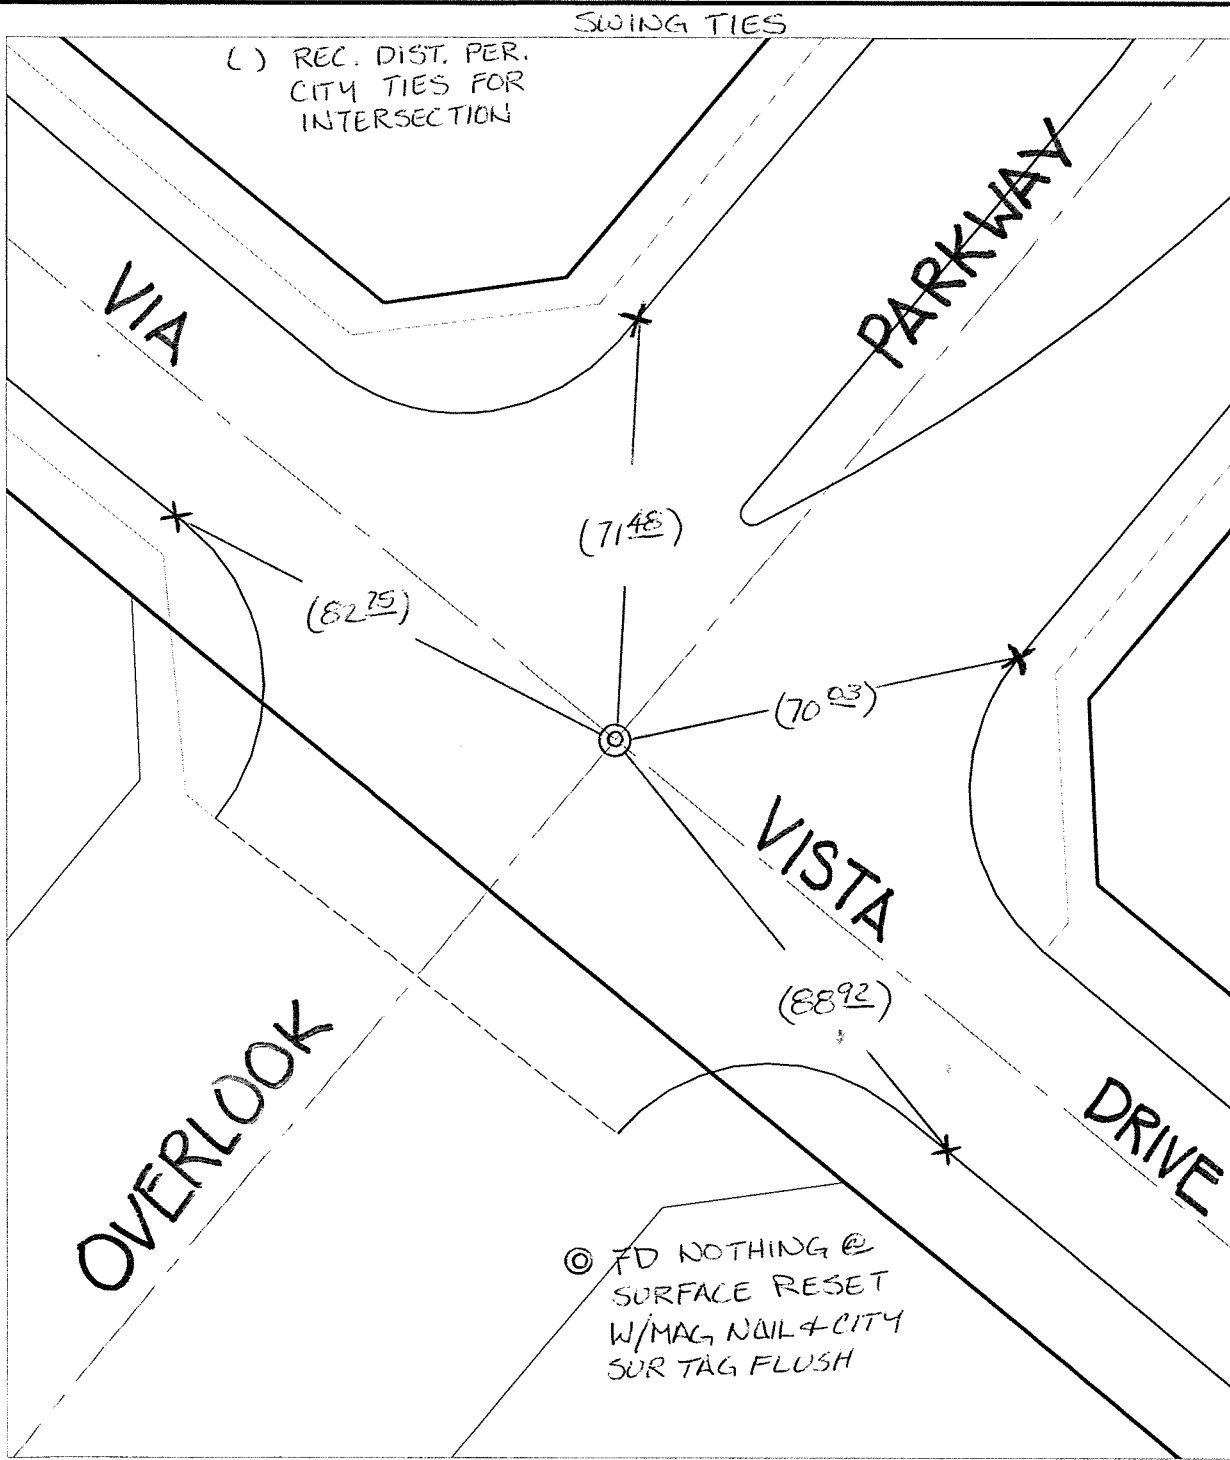

- ✕ FD. Ramset Nail on T/C    ● FD. LD. & TK. on T/C    P.K. and City Engineer tag to be set @ surface after street construction is complete. (If possible)
- FD. "C" Nail on T/C    ○ Set LD. & TK. on T/C

Scale: 1" = 30'

Date: 12/13/12

Drawn by: pw

F.B.:

TR-Sec: T3SR4W-7

## OFFICIAL TIE PLAT

### CITY OF RIVERSIDE

*These ties are for the purpose of perpetuating the found monumentation. No claim is made as to the relationship of the points or lines shown hereon to true boundary locations.*

Sheet 1 of 1

Cadme MB: 71-5