


C12684.TIF

Street: VIA VISTA DRIVE

OFFICIAL USE ONLY X-Street: OVERLOOK PARKWAY

TRANSIT TIES

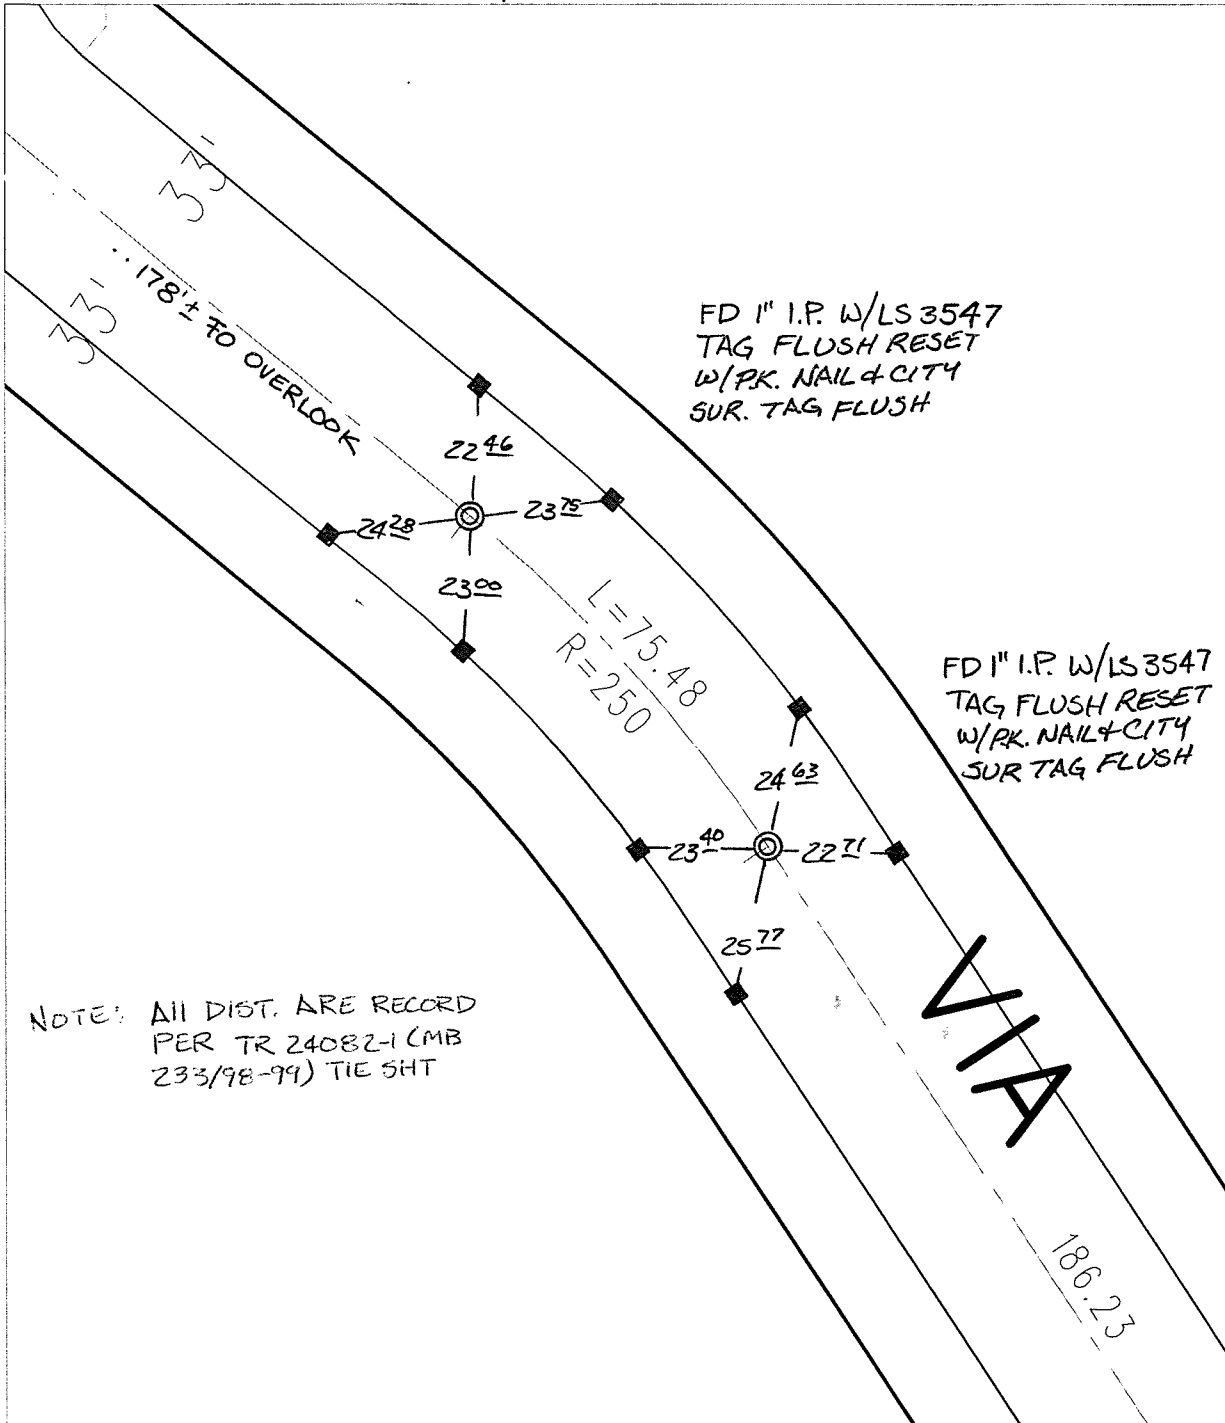

NOTE: All DIST. ARE RECORD PER TR 24082-1 (MB 233/98-99) TIE SHIT

- ✕ FD. Ramset Nail on T/C    ● FD. LD. & TK. on T/C
- FD. "C" Nail on T/C    ○ Set LD. & TK. on T/C

P.K. and City Engineer tag to be set @ surface after street construction is complete. (If possible)

Scale: 1" = 30'

Date: 08/15/12

Drawn by: pw

F.B.:

TR-Sec: T3SR4W-7

# OFFICIAL TIE PLAT

CITY OF RIVERSIDE

*These ties are for the purpose of perpetuating the found monumentation. No claim is made as to the relationship of the points or lines shown hereon to true boundary locations.*



Sheet 1 of 1

Cadme MB: 71-5