


C12709.71F

Street: EAGLE ROCK DRIVE BC & X-Street: EC SE OF STOVER AVE

OFFICIAL USE ONLY

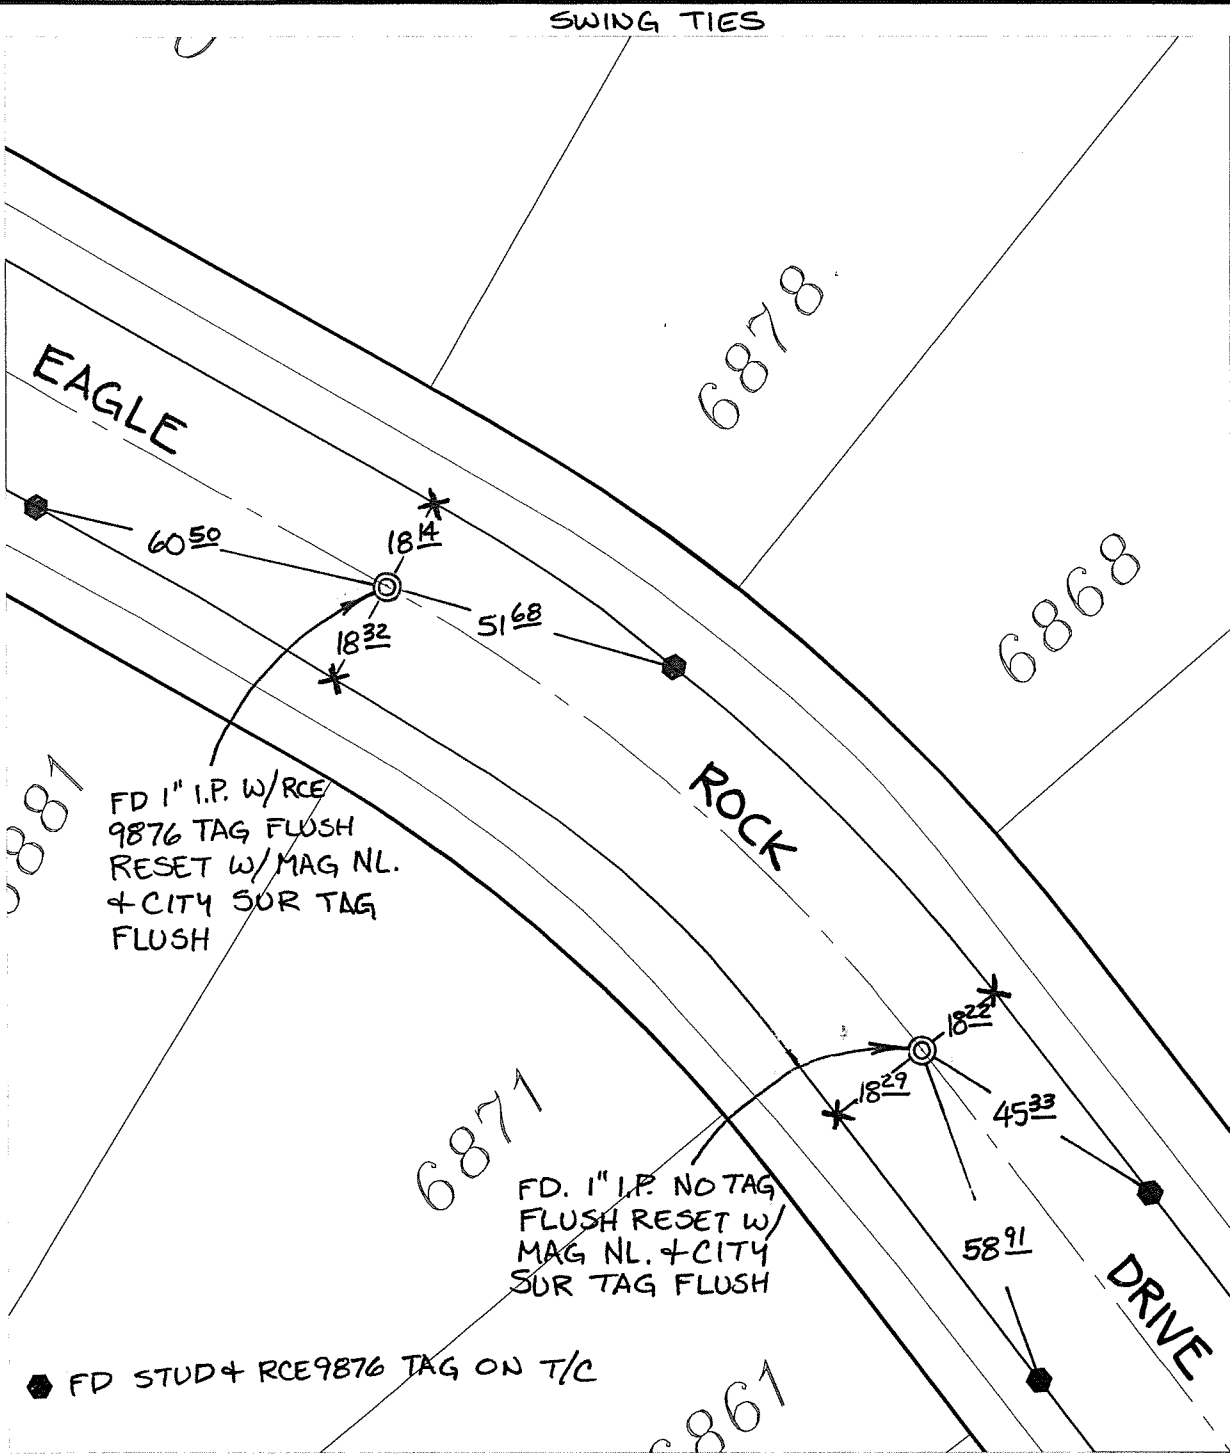


- ✕ FD. Ramset Nail on T/C      ● FD. LD. & TK. on T/C      P.K. and City Engineer tag to be set @ surface after street construction is complete. (if possible)
- FD. "C" Nail on T/C      ○ Set LD. & TK. on T/C

Scale: 1" = 30'  
 Date: 06/19/12  
 Drawn by: pw  
 F.B.:  
 TR-Sec: T2SR6W-35

## OFFICIAL TIE PLAT

### CITY OF RIVERSIDE

*These ties are for the purpose of perpetuating the found monumentation. No claim is made as to the relationship of the points or lines shown hereon to true boundary locations.*



Sheet 1 of 1  
 Cadme MB: 49-1