


C 12738.71F

Street: VIA VISTA DRIVE X-Street: GLEN AIRE AVENUE
OFFICIAL USE ONLY

TRANSIT + SWING TIES

REF. : TIE SHT. FOR TR 2121
MB 40/58-61

() REC TIES DIST. PER. TIE
SHT. FOR TR 2121

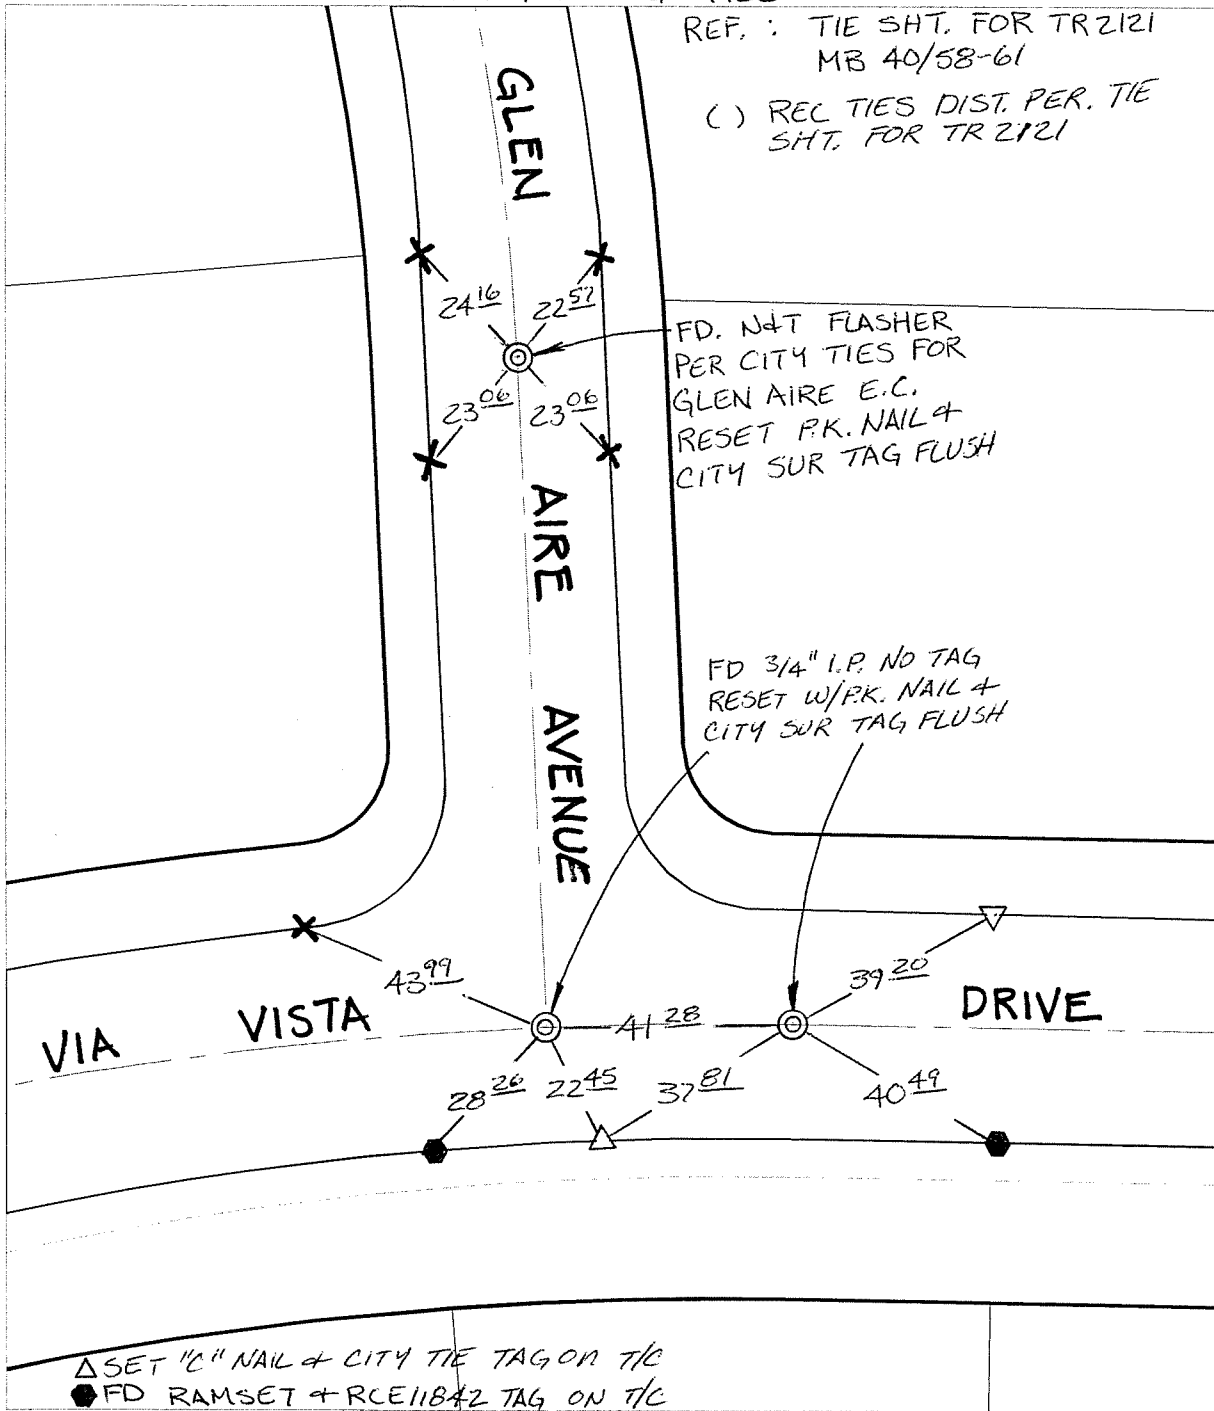


△ SET "C" NAIL & CITY TIE TAG ON T/C
● FD RAMSET & RCE11842 TAG ON T/C

- × FD. Ramset Nail on T/C
- FD. LD. & TK. on T/C
- FD. "C" Nail on T/C
- Set LD. & TK. on T/C

P.K. and City Engineer tag to be set @ surface after street construction is complete. (If possible)

Scale: 1" = 30'
 Date: 01/06/12
 Drawn by: pw
 F.B.:
 TR-Sec: T3SR4W-6

OFFICIAL TIE PLAT
CITY OF RIVERSIDE

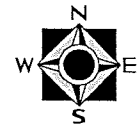

These ties are for the purpose of perpetuating the found monumentation. No claim is made as to the relationship of the points or lines shown hereon to true boundary locations.

Sheet 1 of 1
 Cadme MB: 71-1