


C12742.71F

Street:

ARIZONA AVENUE

OFFICIAL USE ONLY

X-Street: BNDY. E. OF CODY CT.

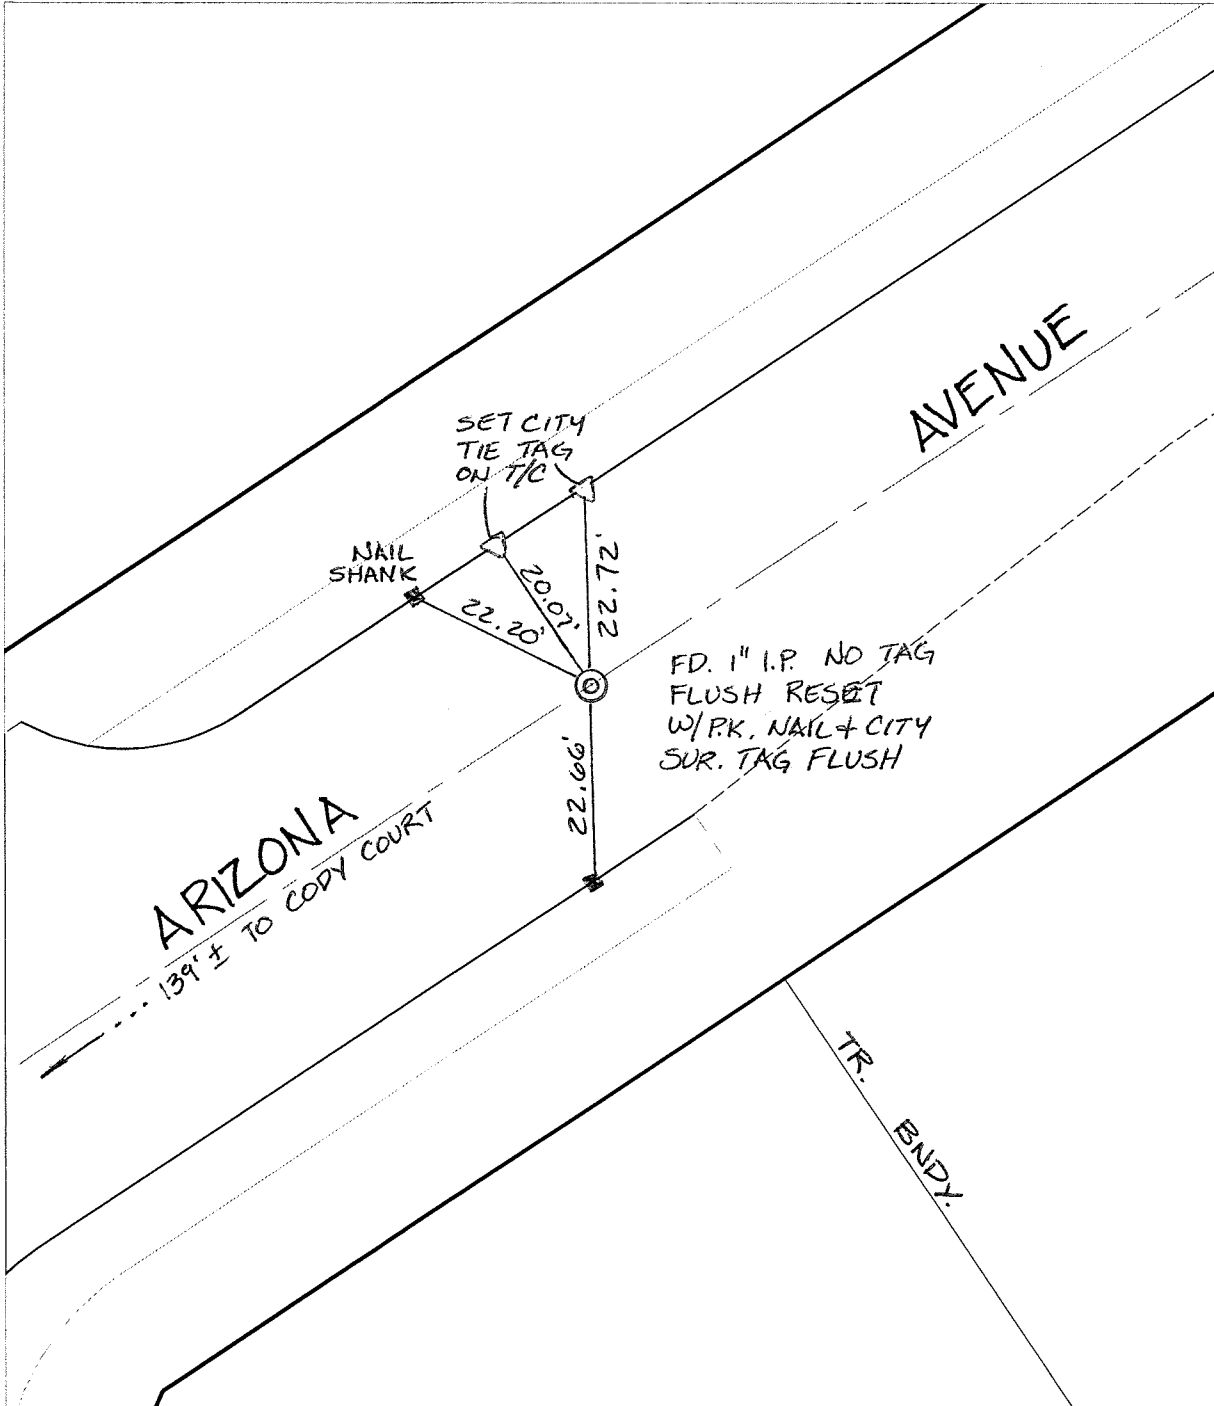

- × FD. Ramset Nail on T/C    ● FD. LD. & TK. on T/C    P.K. and City Engineer tag to be set @ surface after street construction is complete. (If possible)
- FD. "C" Nail on T/C    ○ Set LD. & TK. on T/C

Scale: 1" = 20'  
 Date: 02/15/12  
 Drawn by: pw  
 F.B.:  
 TR-Sec: T3SR6W-24

## OFFICIAL TIE PLAT

### CITY OF RIVERSIDE



*These ties are for the purpose of perpetuating the found monumentation. No claim is made as to the relationship of the points or lines shown hereon to true boundary locations.*

Sheet 1 of 1  
 Cadme MB: 80-7