


C12752.71P

Street: HARRISON STREET X-Street: PRIMROSE STREET  
OFFICIAL USE ONLY

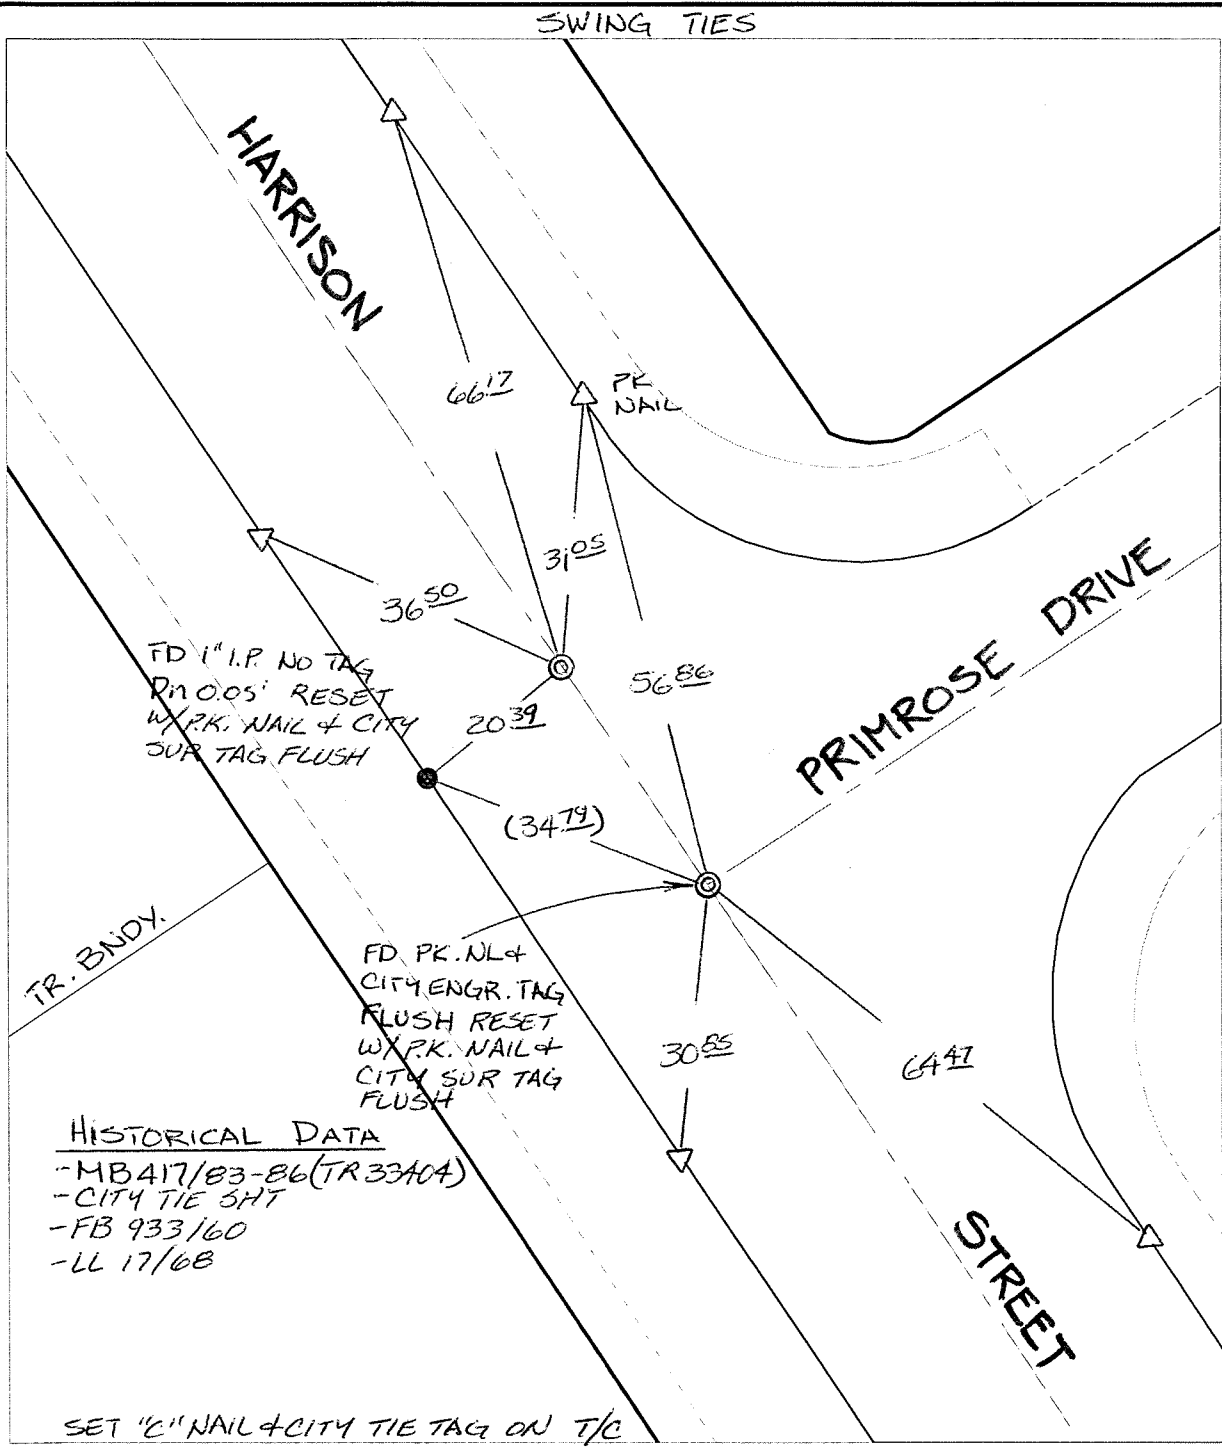

HISTORICAL DATA  
 -MB 417/83-86 (TR 33404)  
 -CITY TIE SHIT  
 -FB 933/60  
 -LL 17/68

SET "C" NAIL & CITY TIE TAG ON T/C

- ✕ FD. Ramset Nail on T/C    ● FD. LD. & TK. on T/C    P.K. and City Engineer tag to be set @ surface after street construction is complete. (If possible)
- FD. "C" Nail on T/C      ○ Set LD. & TK. on T/C

Scale: 1" = 20'  
 Date: 03/15/11  
 Drawn by: pw  
 F.B.:  
 TR-Sec: T3SR5W-18

## OFFICIAL TIE PLAT

### CITY OF RIVERSIDE



*These ties are for the purpose of perpetuating the found monumentation. No claim is made as to the relationship of the points or lines shown hereon to true boundary locations.*

Sheet 1 of 1  
 Cadme MB: 80-2