


C12754.TIF

Street: HEDRICK AVENUE EC S.E. X-Street: OF KELLER AVENUE  
OFFICIAL USE ONLY

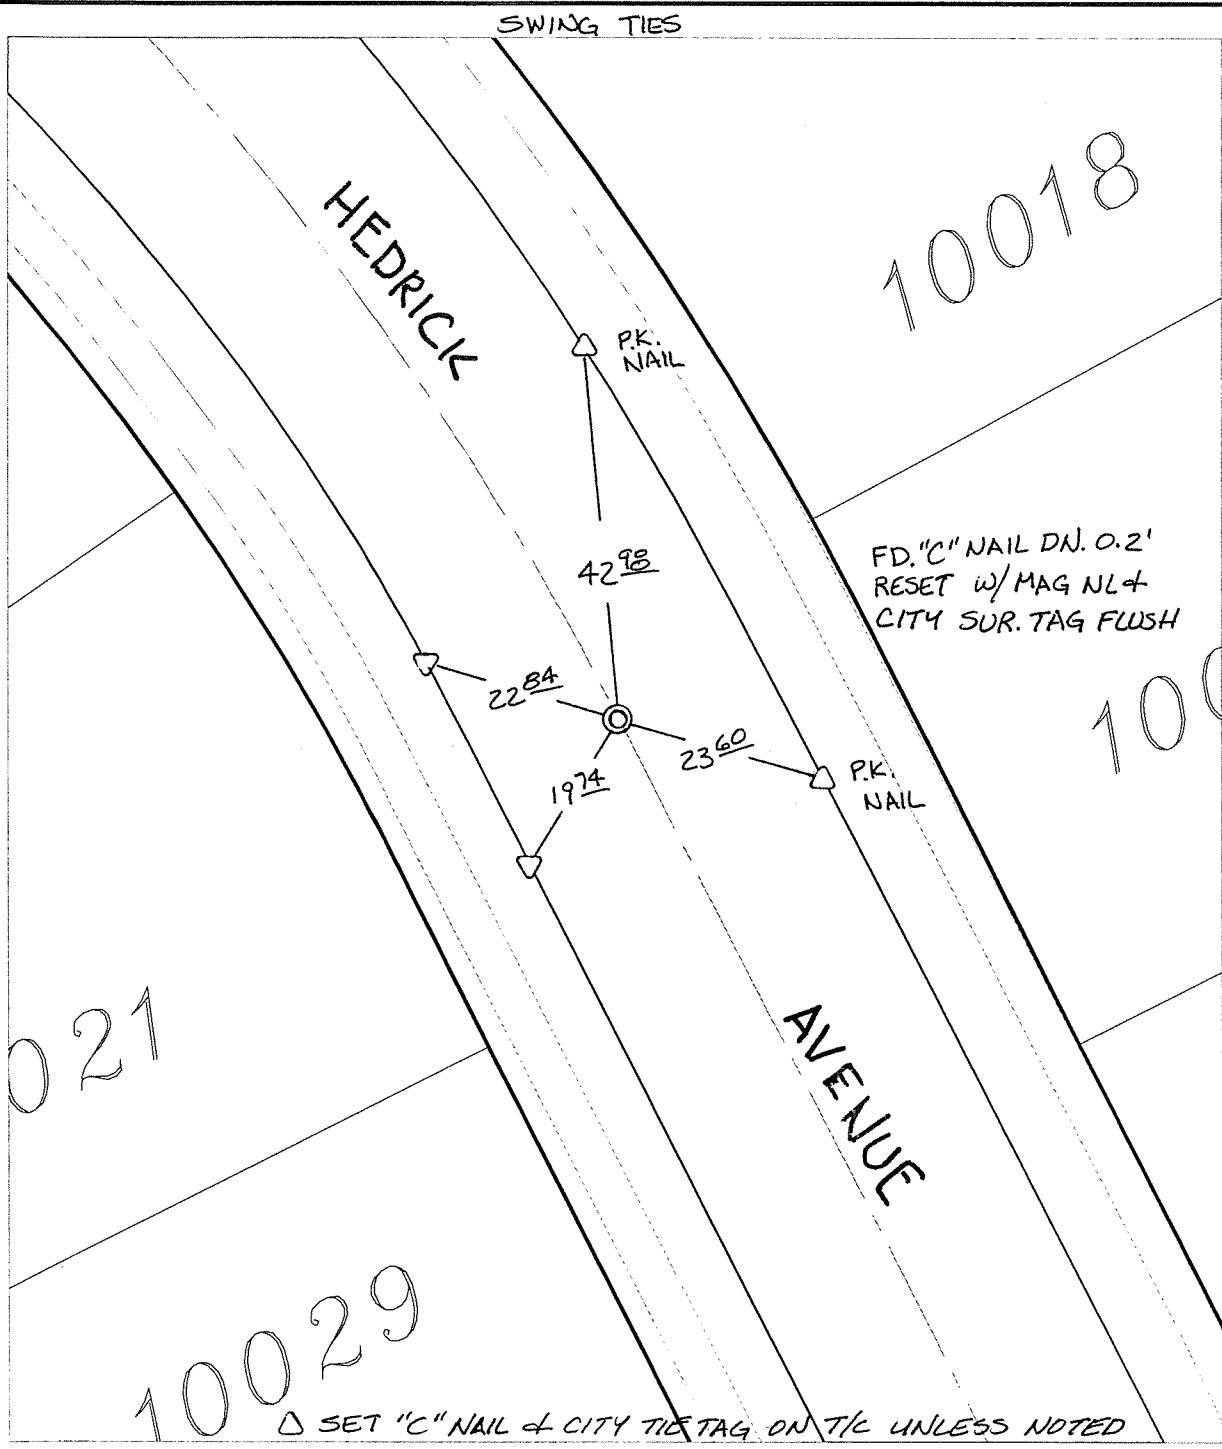

△ SET "C" NAIL & CITY TAG ON T/C UNLESS NOTED

- × FD. Ramset Nail on T/C    ● FD. LD. & TK. on T/C    P.K. and City Engineer tag to be set @ surface after street construction is complete. (If possible)
- FD. "C" Nail on T/C      ○ Set LD. & TK. on T/C

Scale: 1" = 20'  
 Date: 03/23/09  
 Drawn by: pw  
 F.B.:  
 TR-Sec: T3SR6W-2

## OFFICIAL TIE PLAT

### CITY OF RIVERSIDE



*These ties are for the purpose of perpetuating the found monumentation. No claim is made as to the relationship of the points or lines shown hereon to true boundary locations.*

Sheet 1 of 1  
 Cadme MB: 49-8