

C:\2757.TIF


HISTORICAL DATA

TR 20866-1
TR 8203-1
MB 93/11-15
MB 158/58-60
F.B. 1053
6799.TIF

STREET: GOLDEN AVENUE

X-STREET: RANCHO LA BREA DRIVE

OFFICIAL USE ONLY

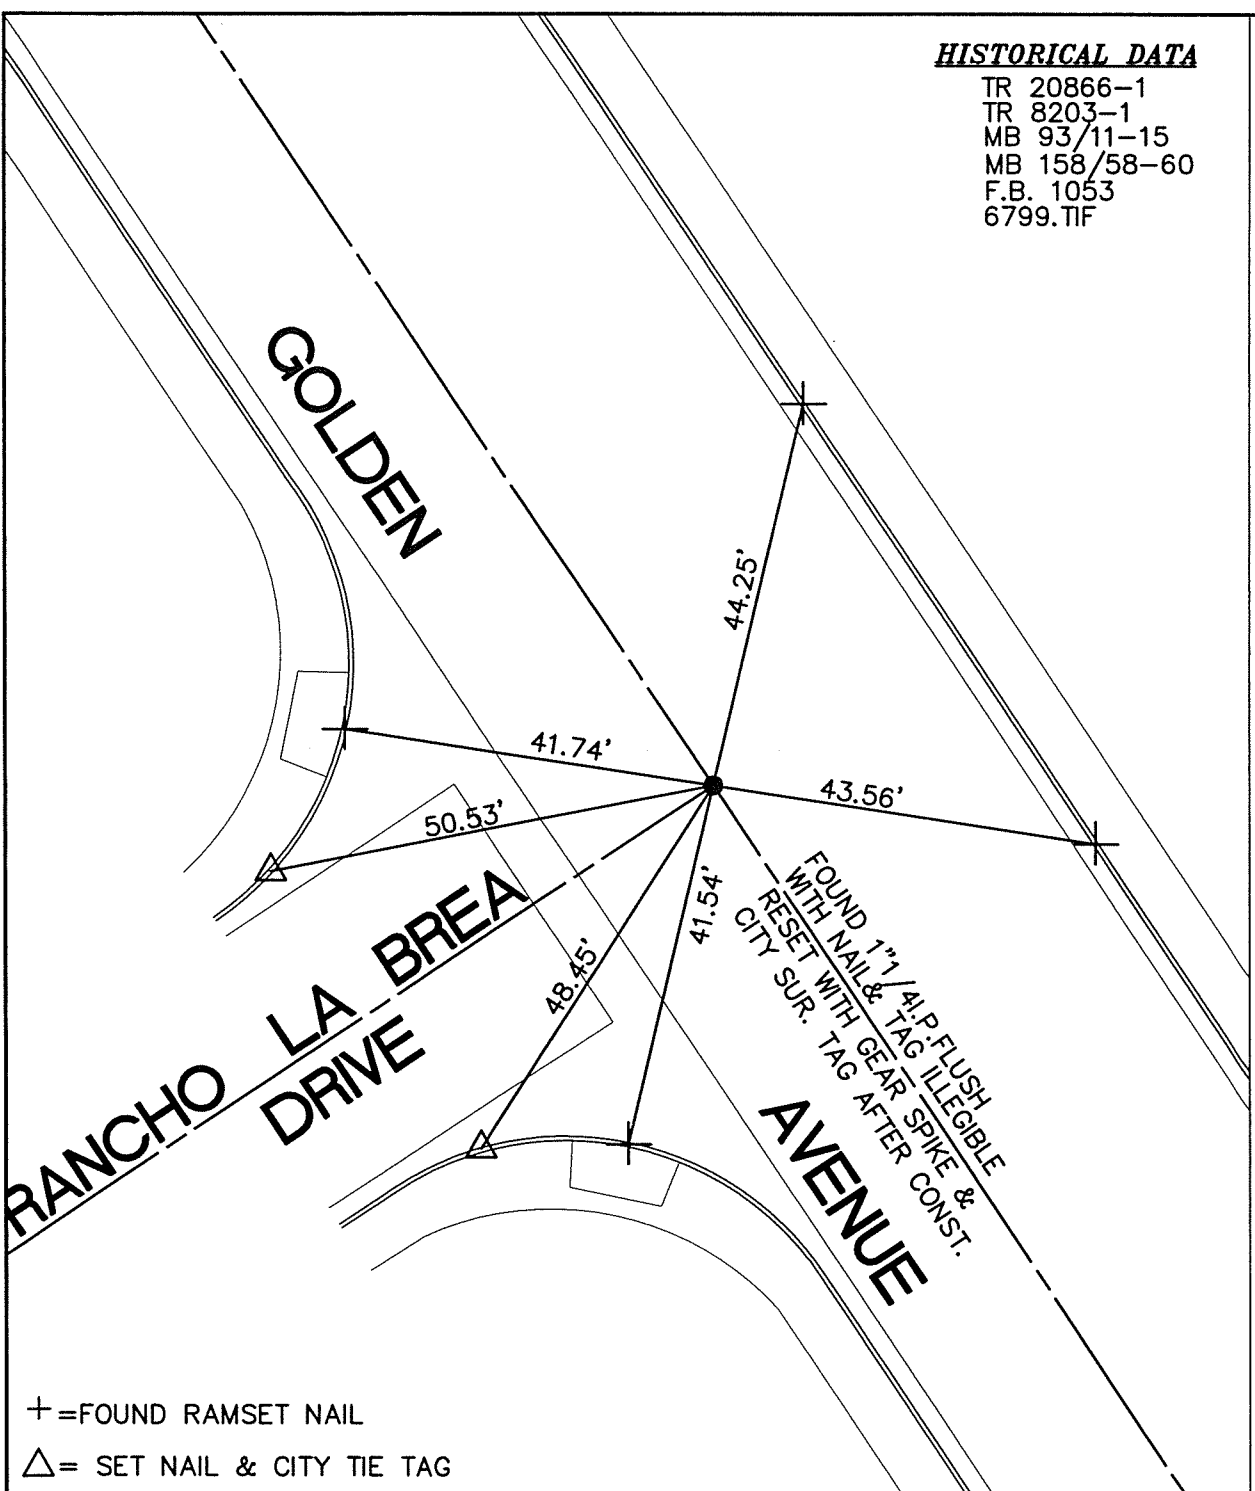


+ = FOUND RAMSET NAIL
△ = SET NAIL & CITY TIE TAG

| |
|---------------------------|
| SCALE: 1"=20' |
| DATE: 03/29/2011 |
| DRAWN BY: B DURENTE |
| F.B.: SEE HISTORICAL DATA |
| SEC: 14 T.3 S.,R.6 W |

OFFICIAL TIE PLAT
CITY OF RIVERSIDE

THESE TIES ARE FOR THE PURPOSE OF PERPETUATING THE FOUND MONUMENTATION. NO CLAIM IS MADE AS THE RELATIONSHIP OF THE POINTS OR LINES SHOWN HEREON TO TRUE BOUNDARY LOCATIONS

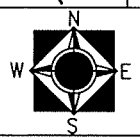

SHEET 1 OF 1