


C12759.T1E

STREET: GOLDEN AVENUE
X-STREET: TRACT BOUNDARY
OFFICIAL USE ONLY

HISTORICAL DATA
TRACT MAP 20866
TRACT 8203-1
PARCEL MAP 35055

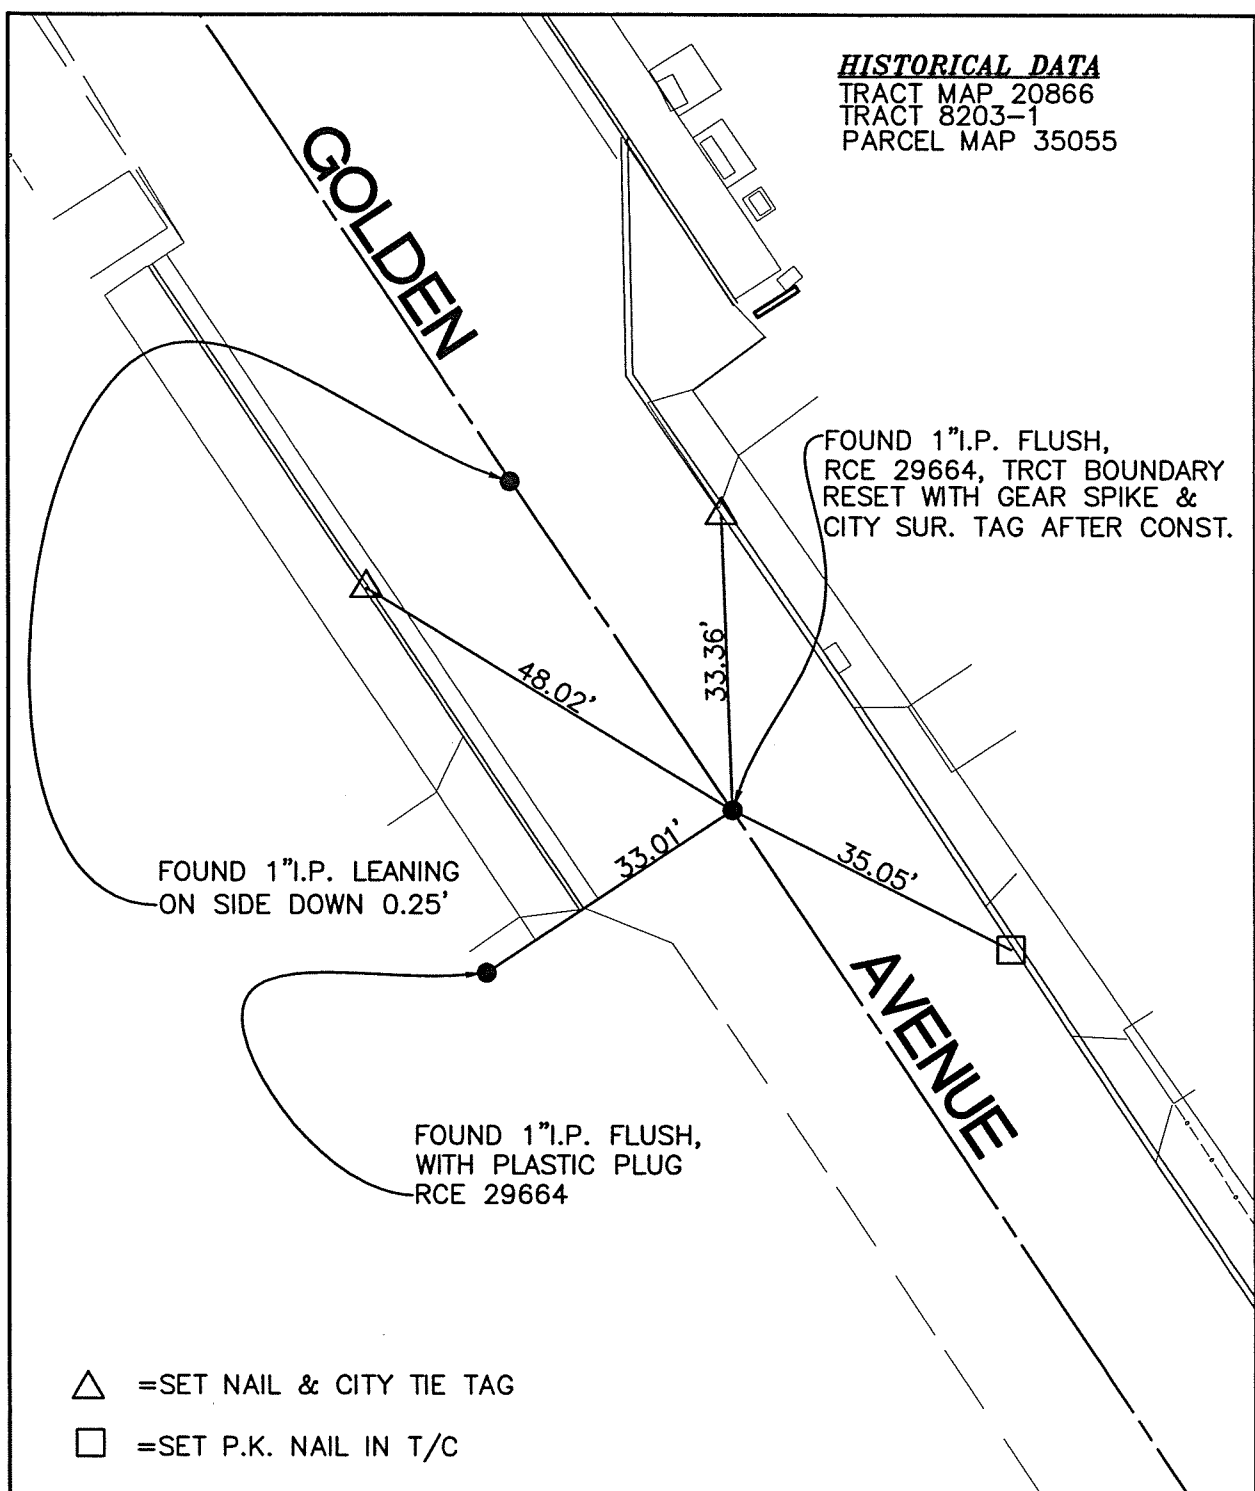


- △ =SET NAIL & CITY TIE TAG
- =SET P.K. NAIL IN T/C

SCALE: 1"=20'
 DATE: 03/29/2011
 DRAWN BY: B DURENTE
 F.B.: SEE HISTORICAL DATA
 SEC: 23 T.3 S., R.6 W

OFFICIAL TIE PLAT
 CITY OF RIVERSIDE

THESE TIES ARE FOR THE PURPOSE OF PERPETUATING THE FOUND MONUMENTATION. NO CLAIM IS MADE AS THE RELATIONSHIP OF THE POINTS OR LINES SHOWN HEREON TO TRUE BOUNDARY LOCATIONS

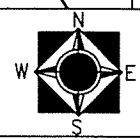

SHEET 1 OF 1