

C12760.TIF


STREET: MAGNOLIA AVENUE

OFFICIAL USE ONLY

X-STREET: GOLDEN AVENUE

**HISTORICAL DATA**

TR 9787  
3694.TIF  
5532.TIF

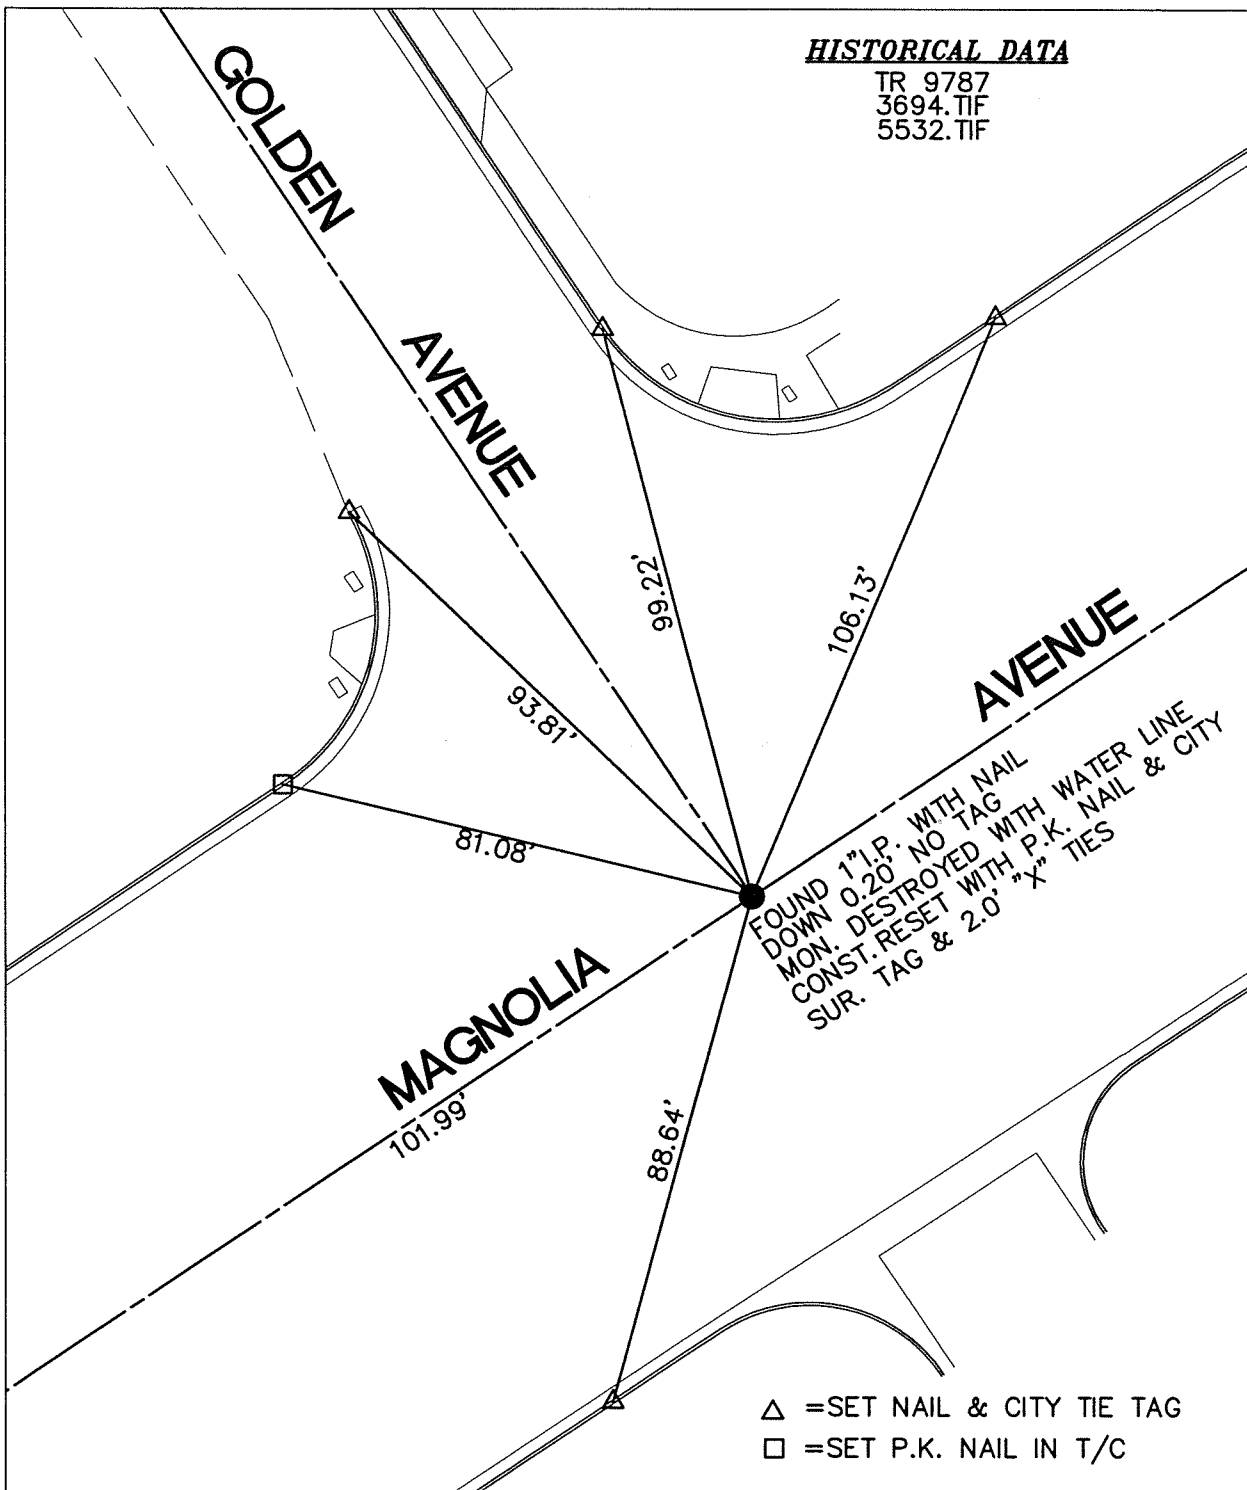

SCALE: 1"=30'

DATE: 03/29/2011


DRAWN BY: B DURENTE

F.B.: SEE HISTORICAL DATA

SEC: 23 T.3 S.,R.6 W

**OFFICIAL TIE PLAT**  
CITY OF RIVERSIDE

THESE TIES ARE FOR THE PURPOSE OF PERPETUATING THE FOUND MONUMENTATION. NO CLAIM IS MADE AS THE RELATIONSHIP OF THE POINTS OR LINES SHOWN HEREON TO TRUE BOUNDARY LOCATIONS

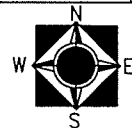

SHEET 1 OF 1