


62

# TON

of the  
**RIGATING CO.**  
CO CAL.

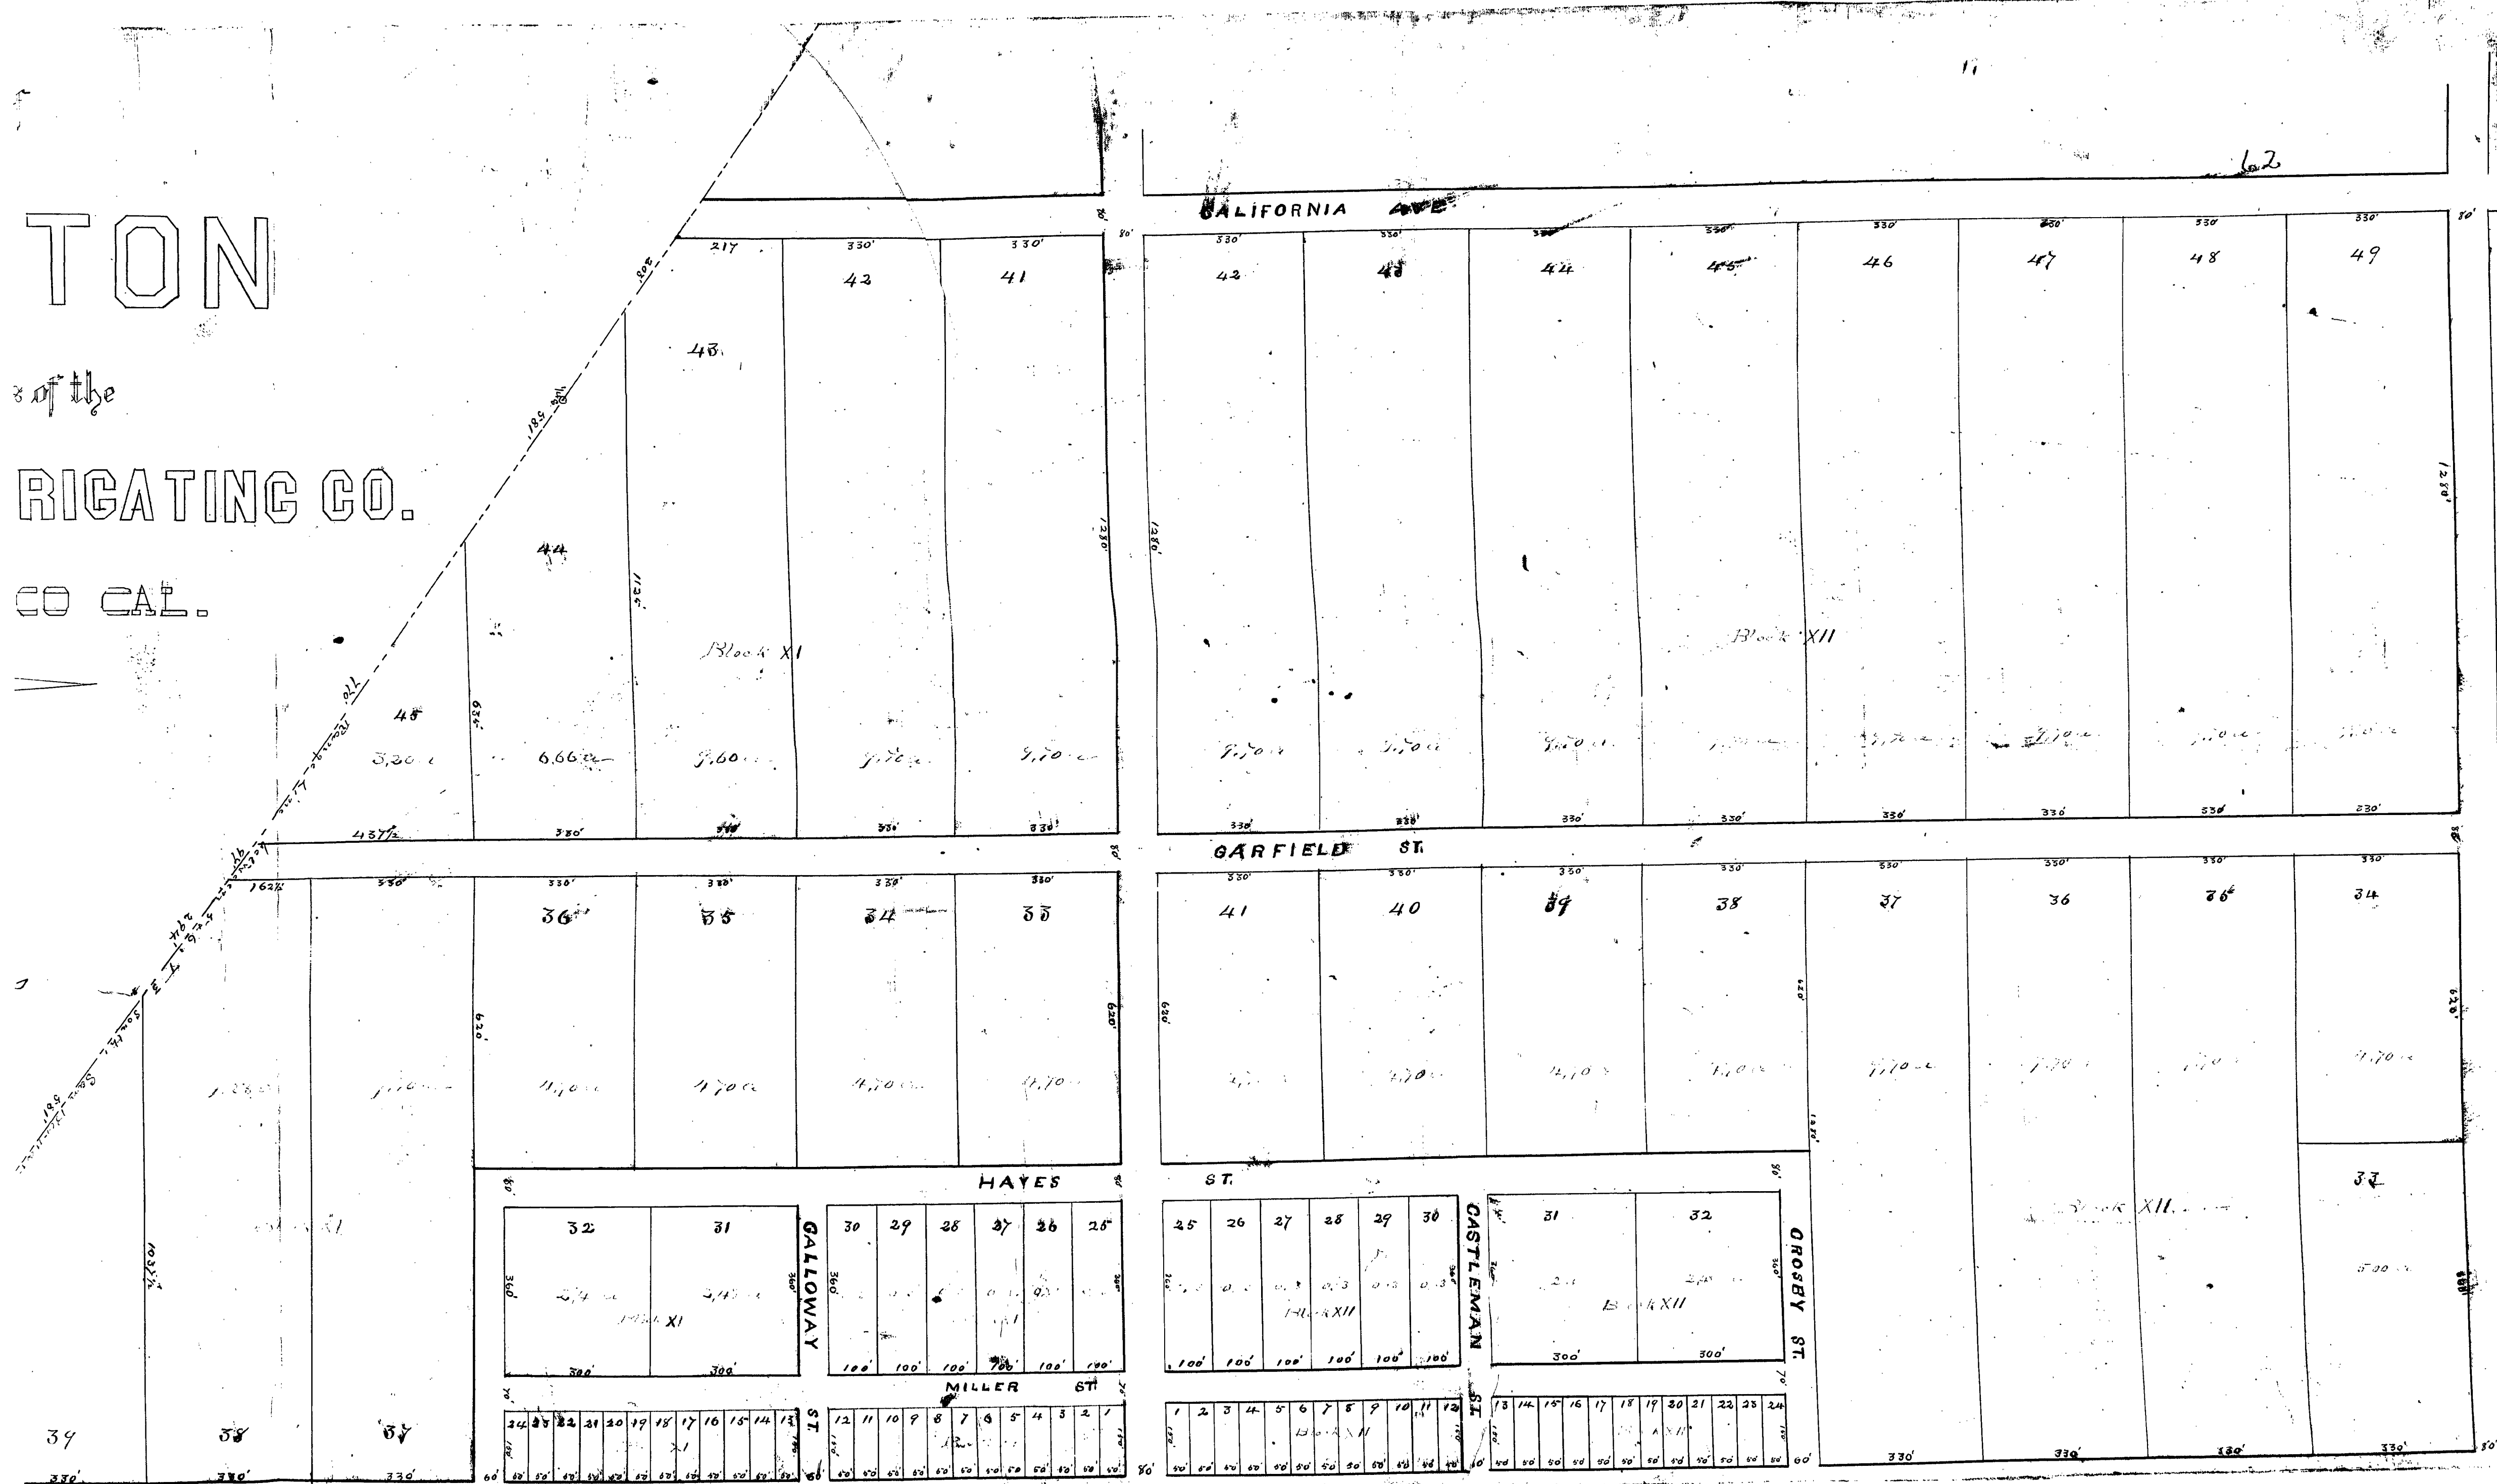

39

38

37







330'


330'

330'

24	23	22	21	20	19	18	17	16	15	14	13	12	11	10	9	8	7	6	5	4	3	2	1
----	----	----	----	----	----	----	----	----	----	----	----	----	----	----	---	---	---	---	---	---	---	---	---

1	2	3	4	5	6	7	8	9	10	11	12	13	14	15	16	17	18	19	20	21	22	23	24
---	---	---	---	---	---	---	---	---	----	----	----	----	----	----	----	----	----	----	----	----	----	----	----

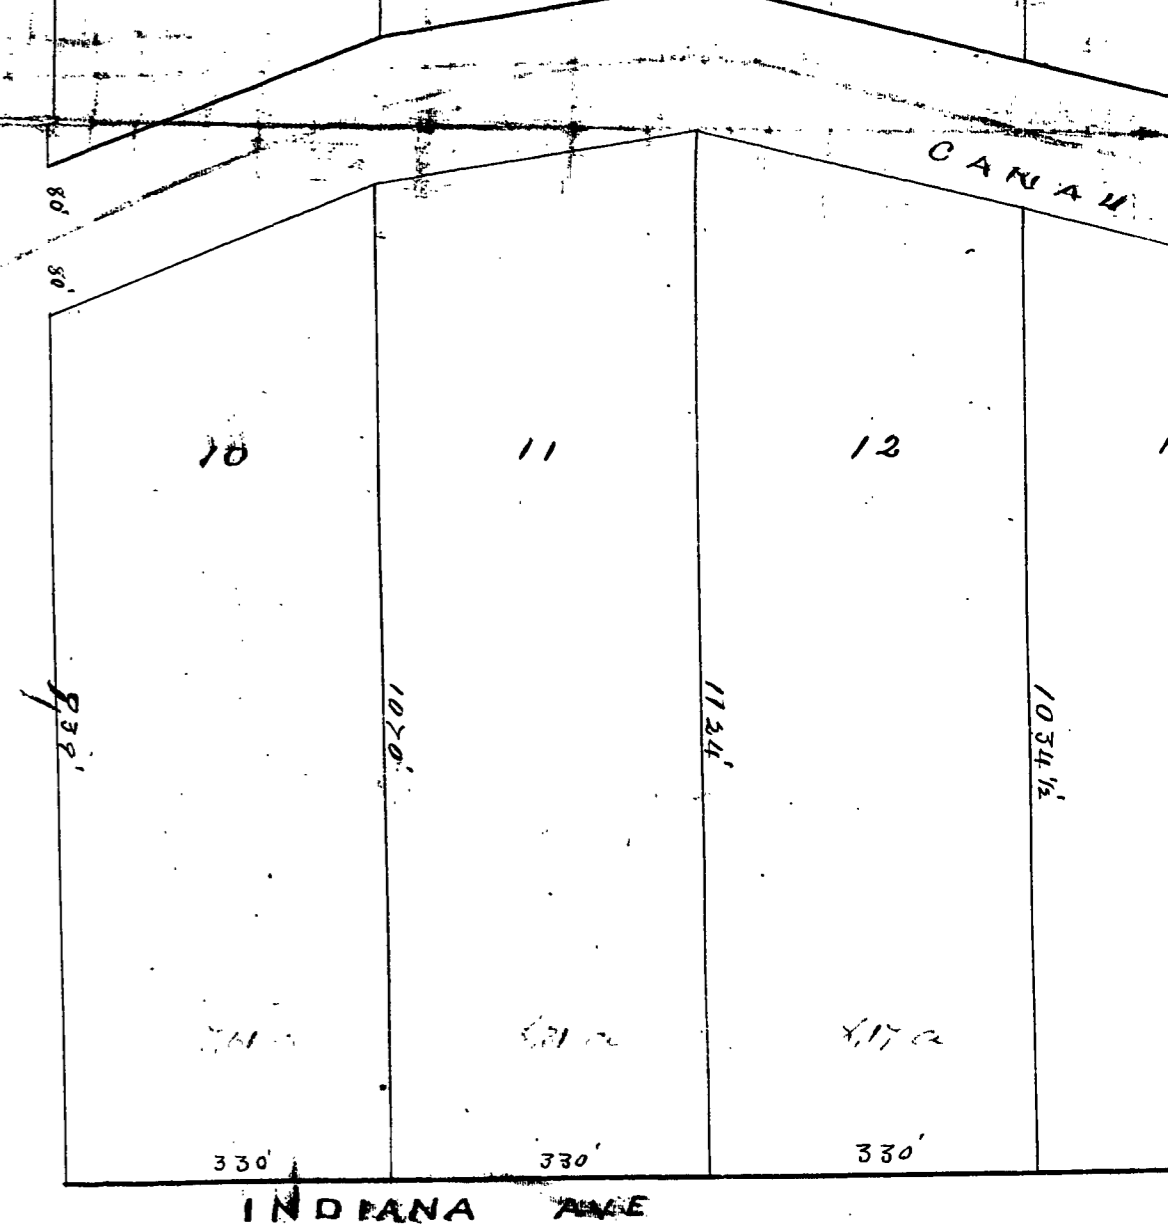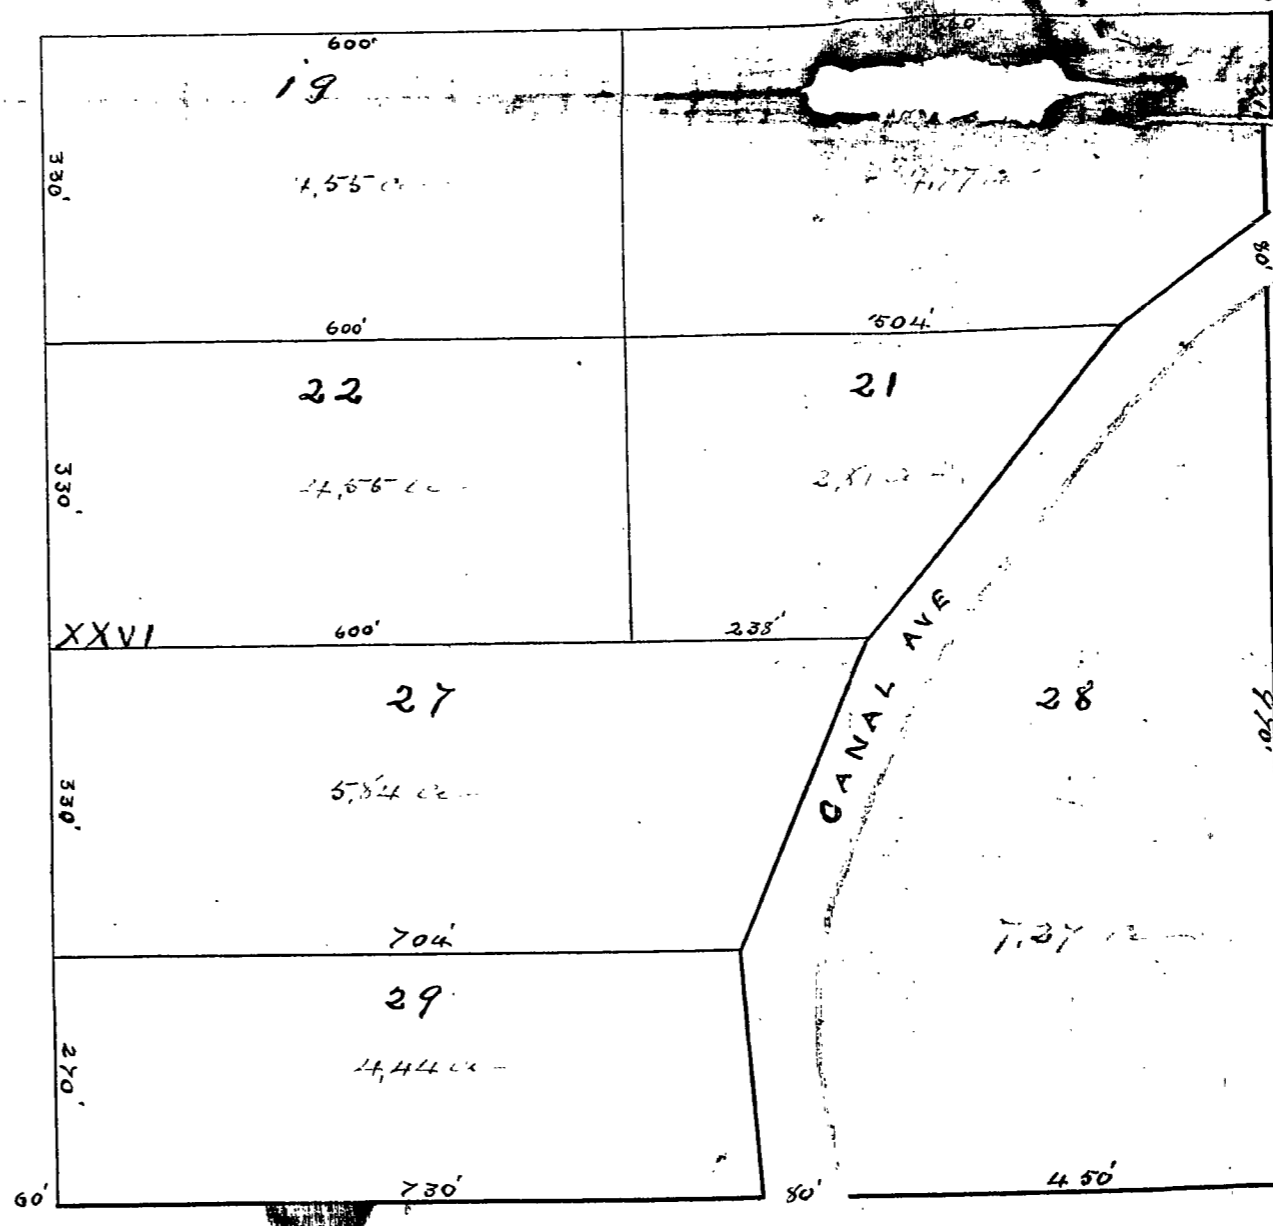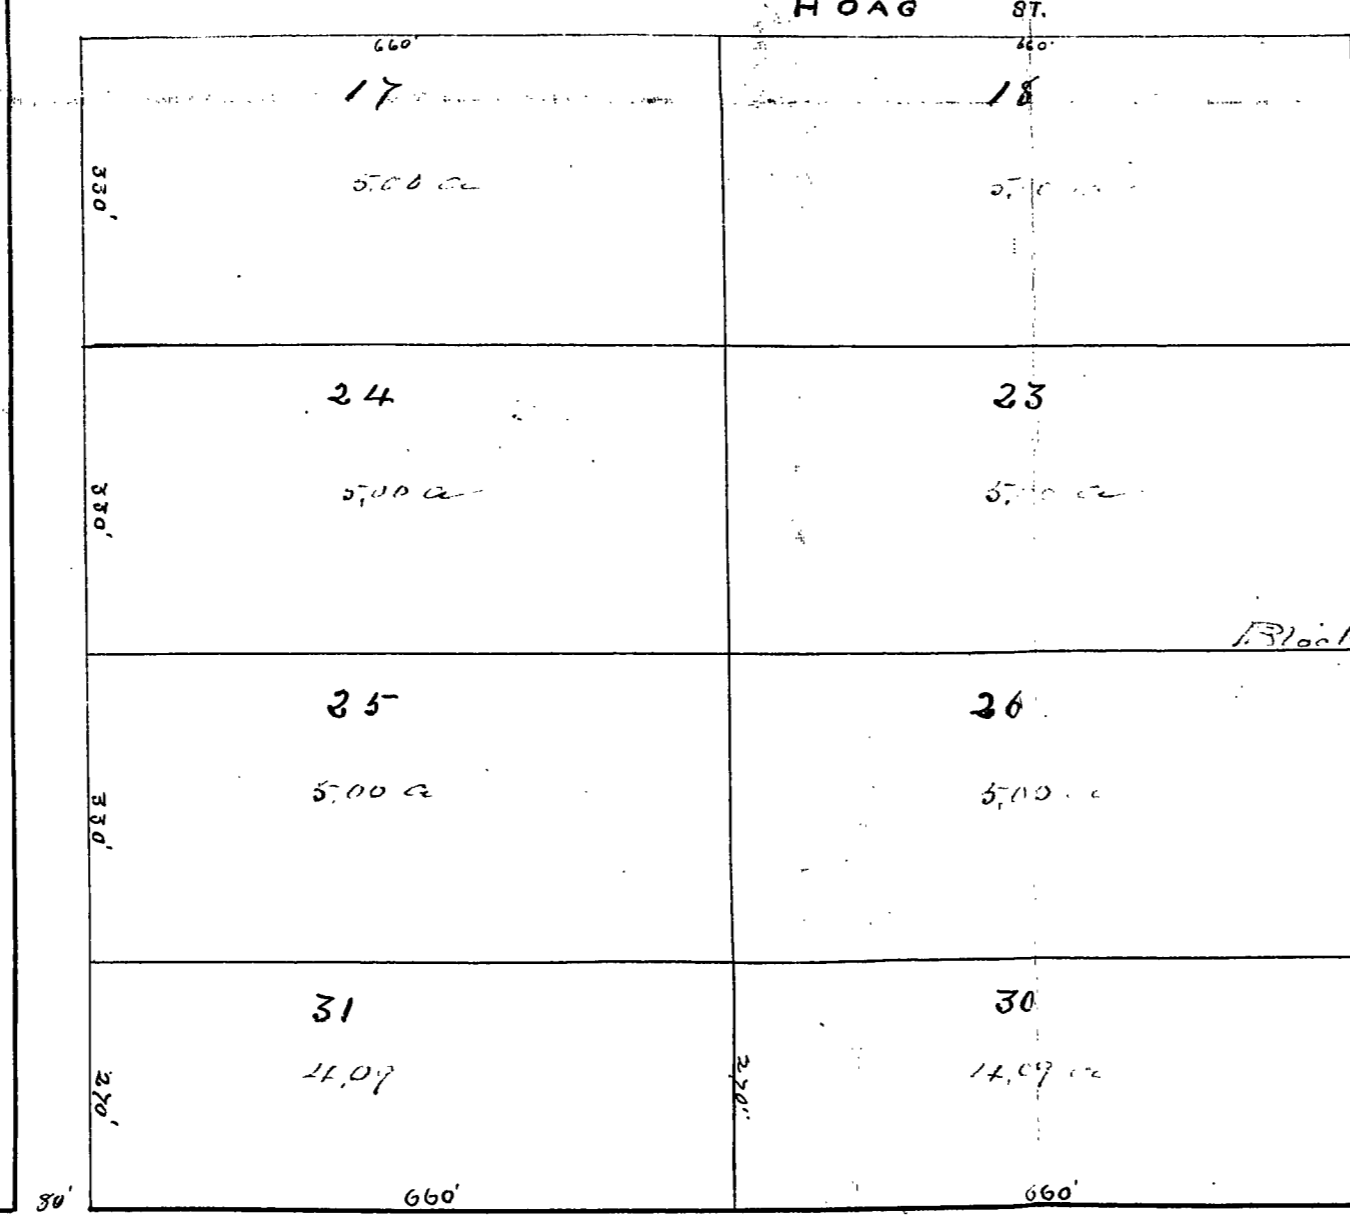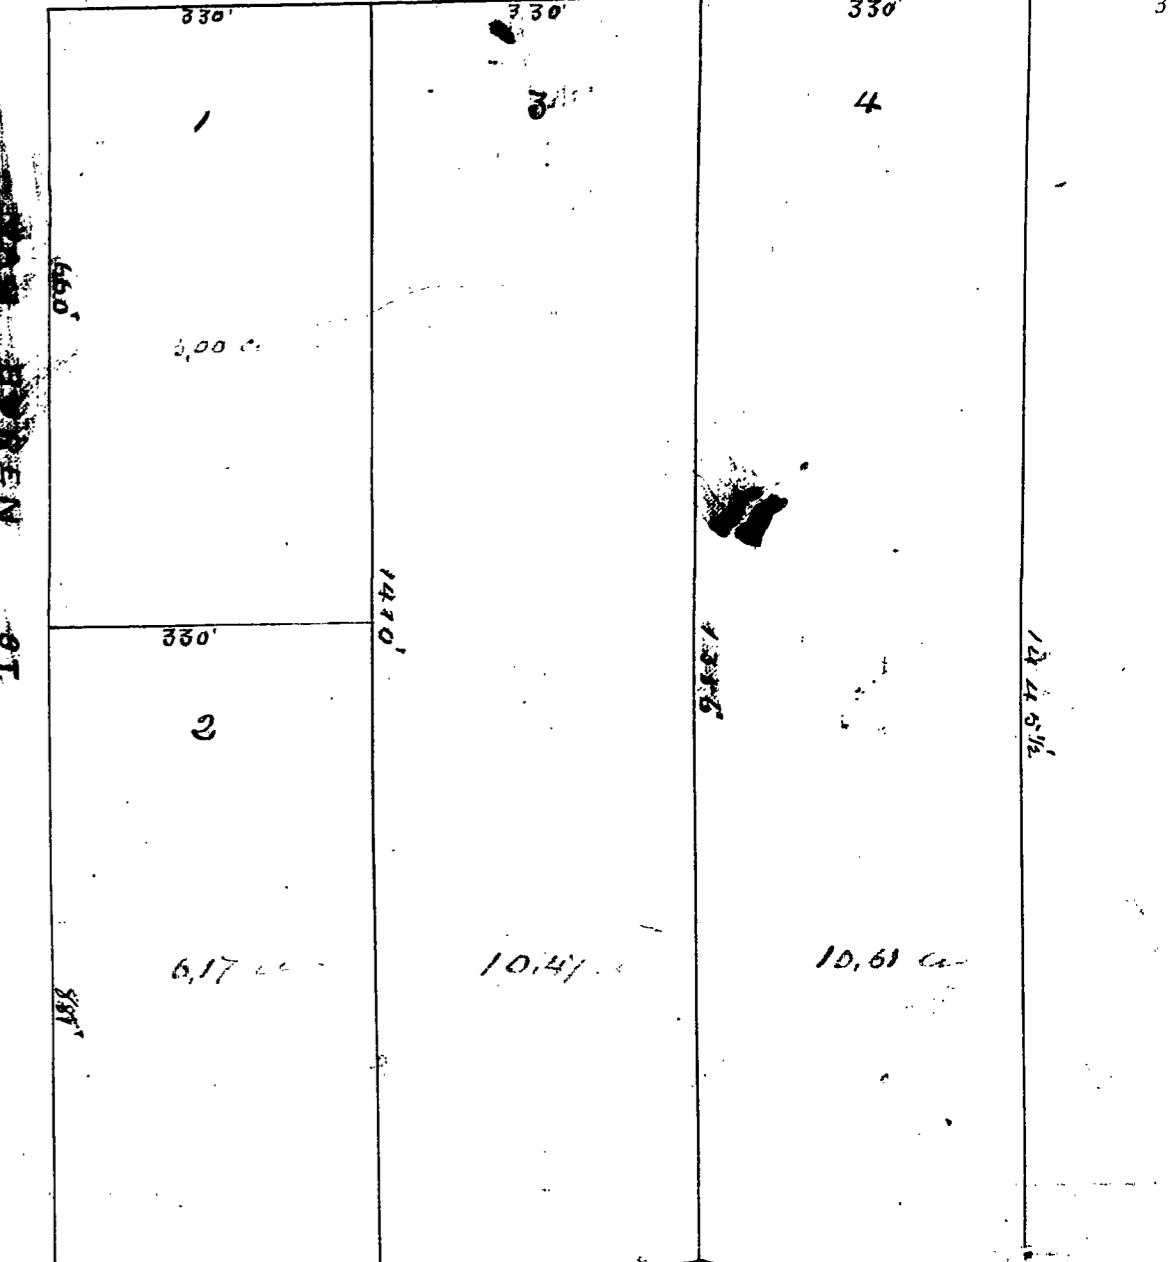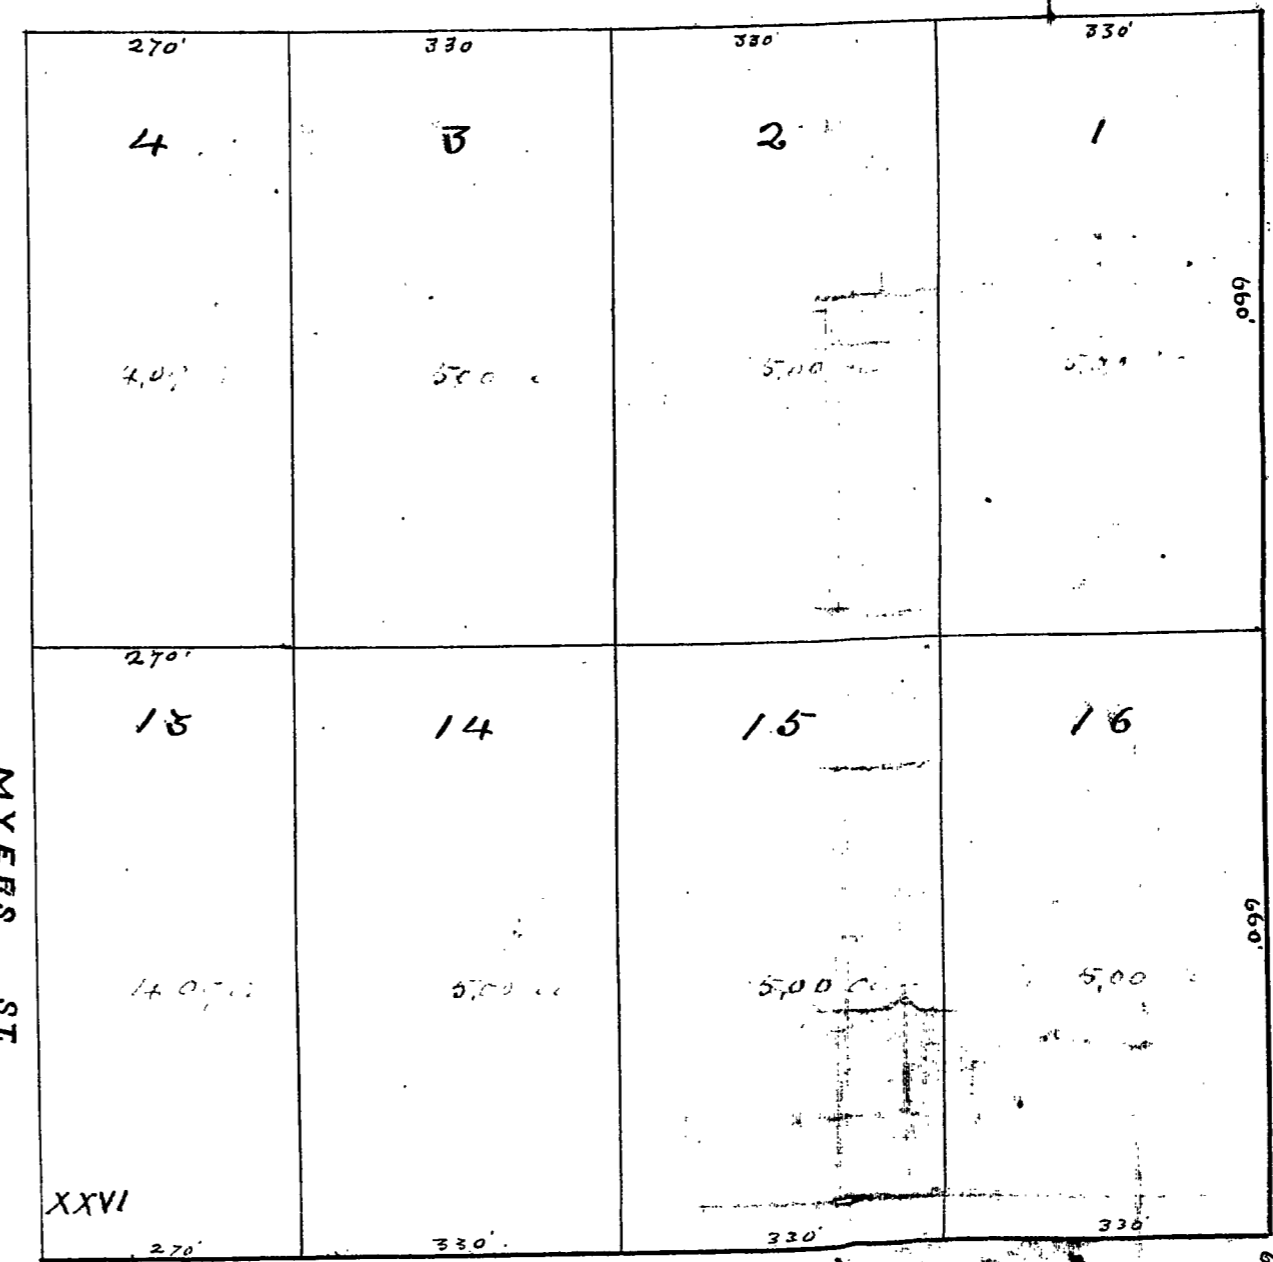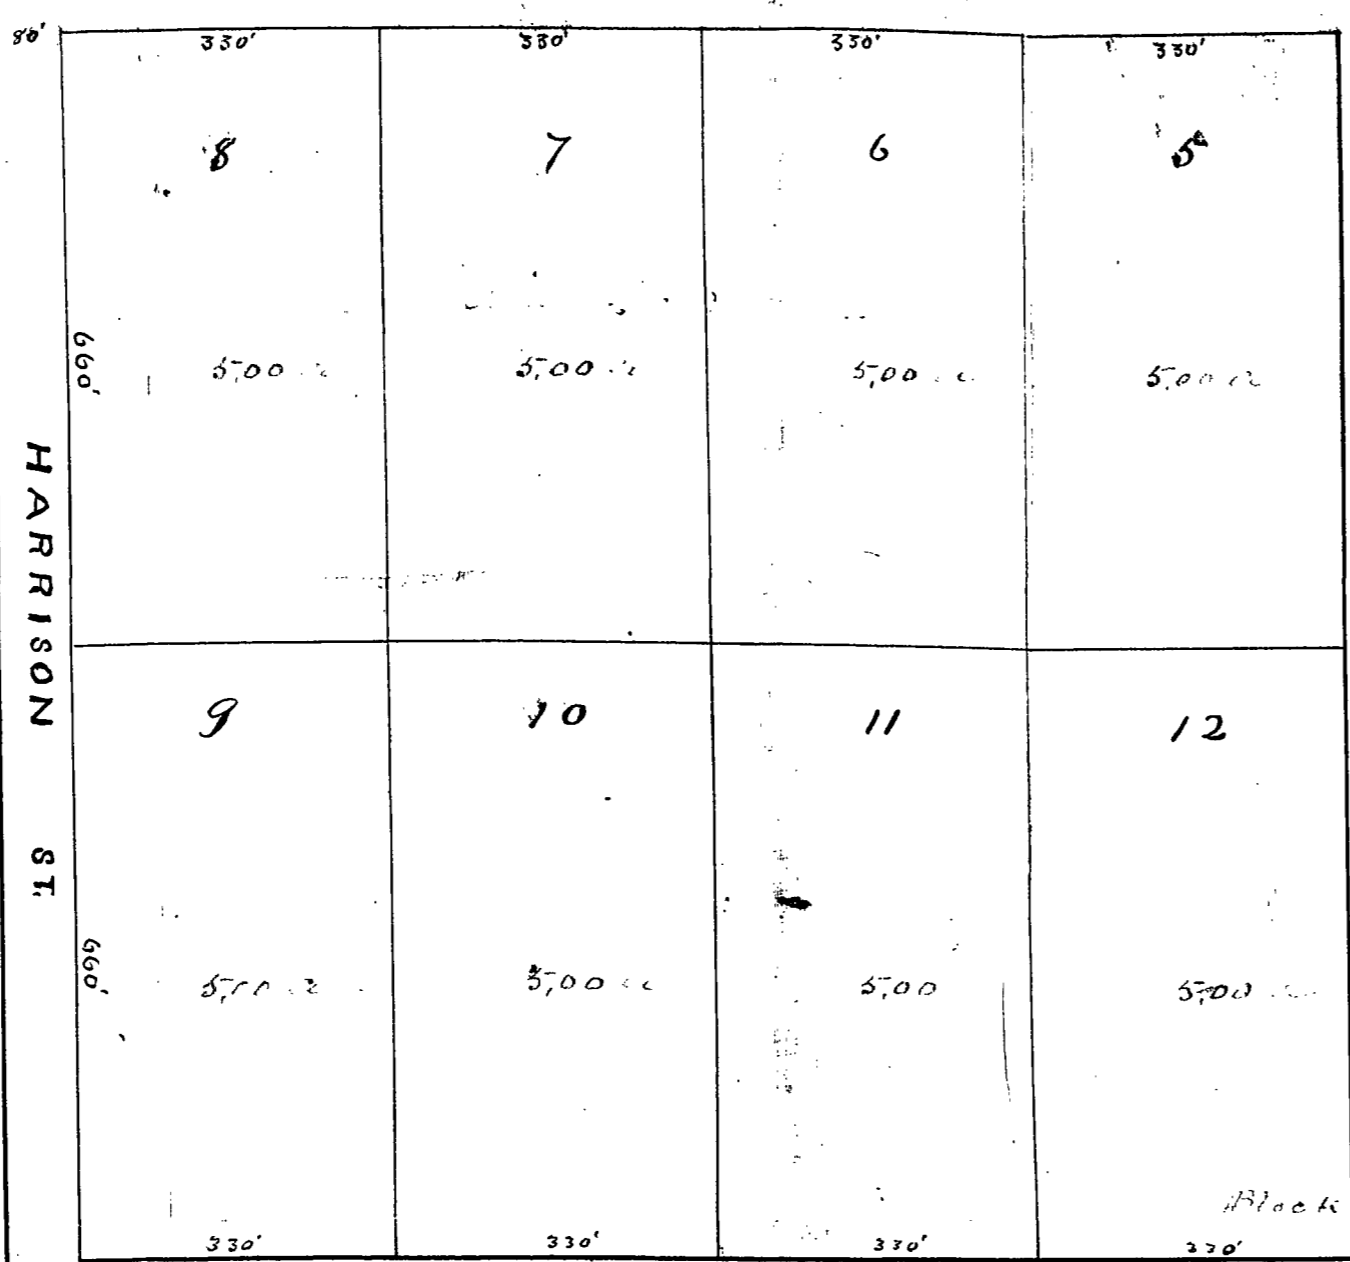

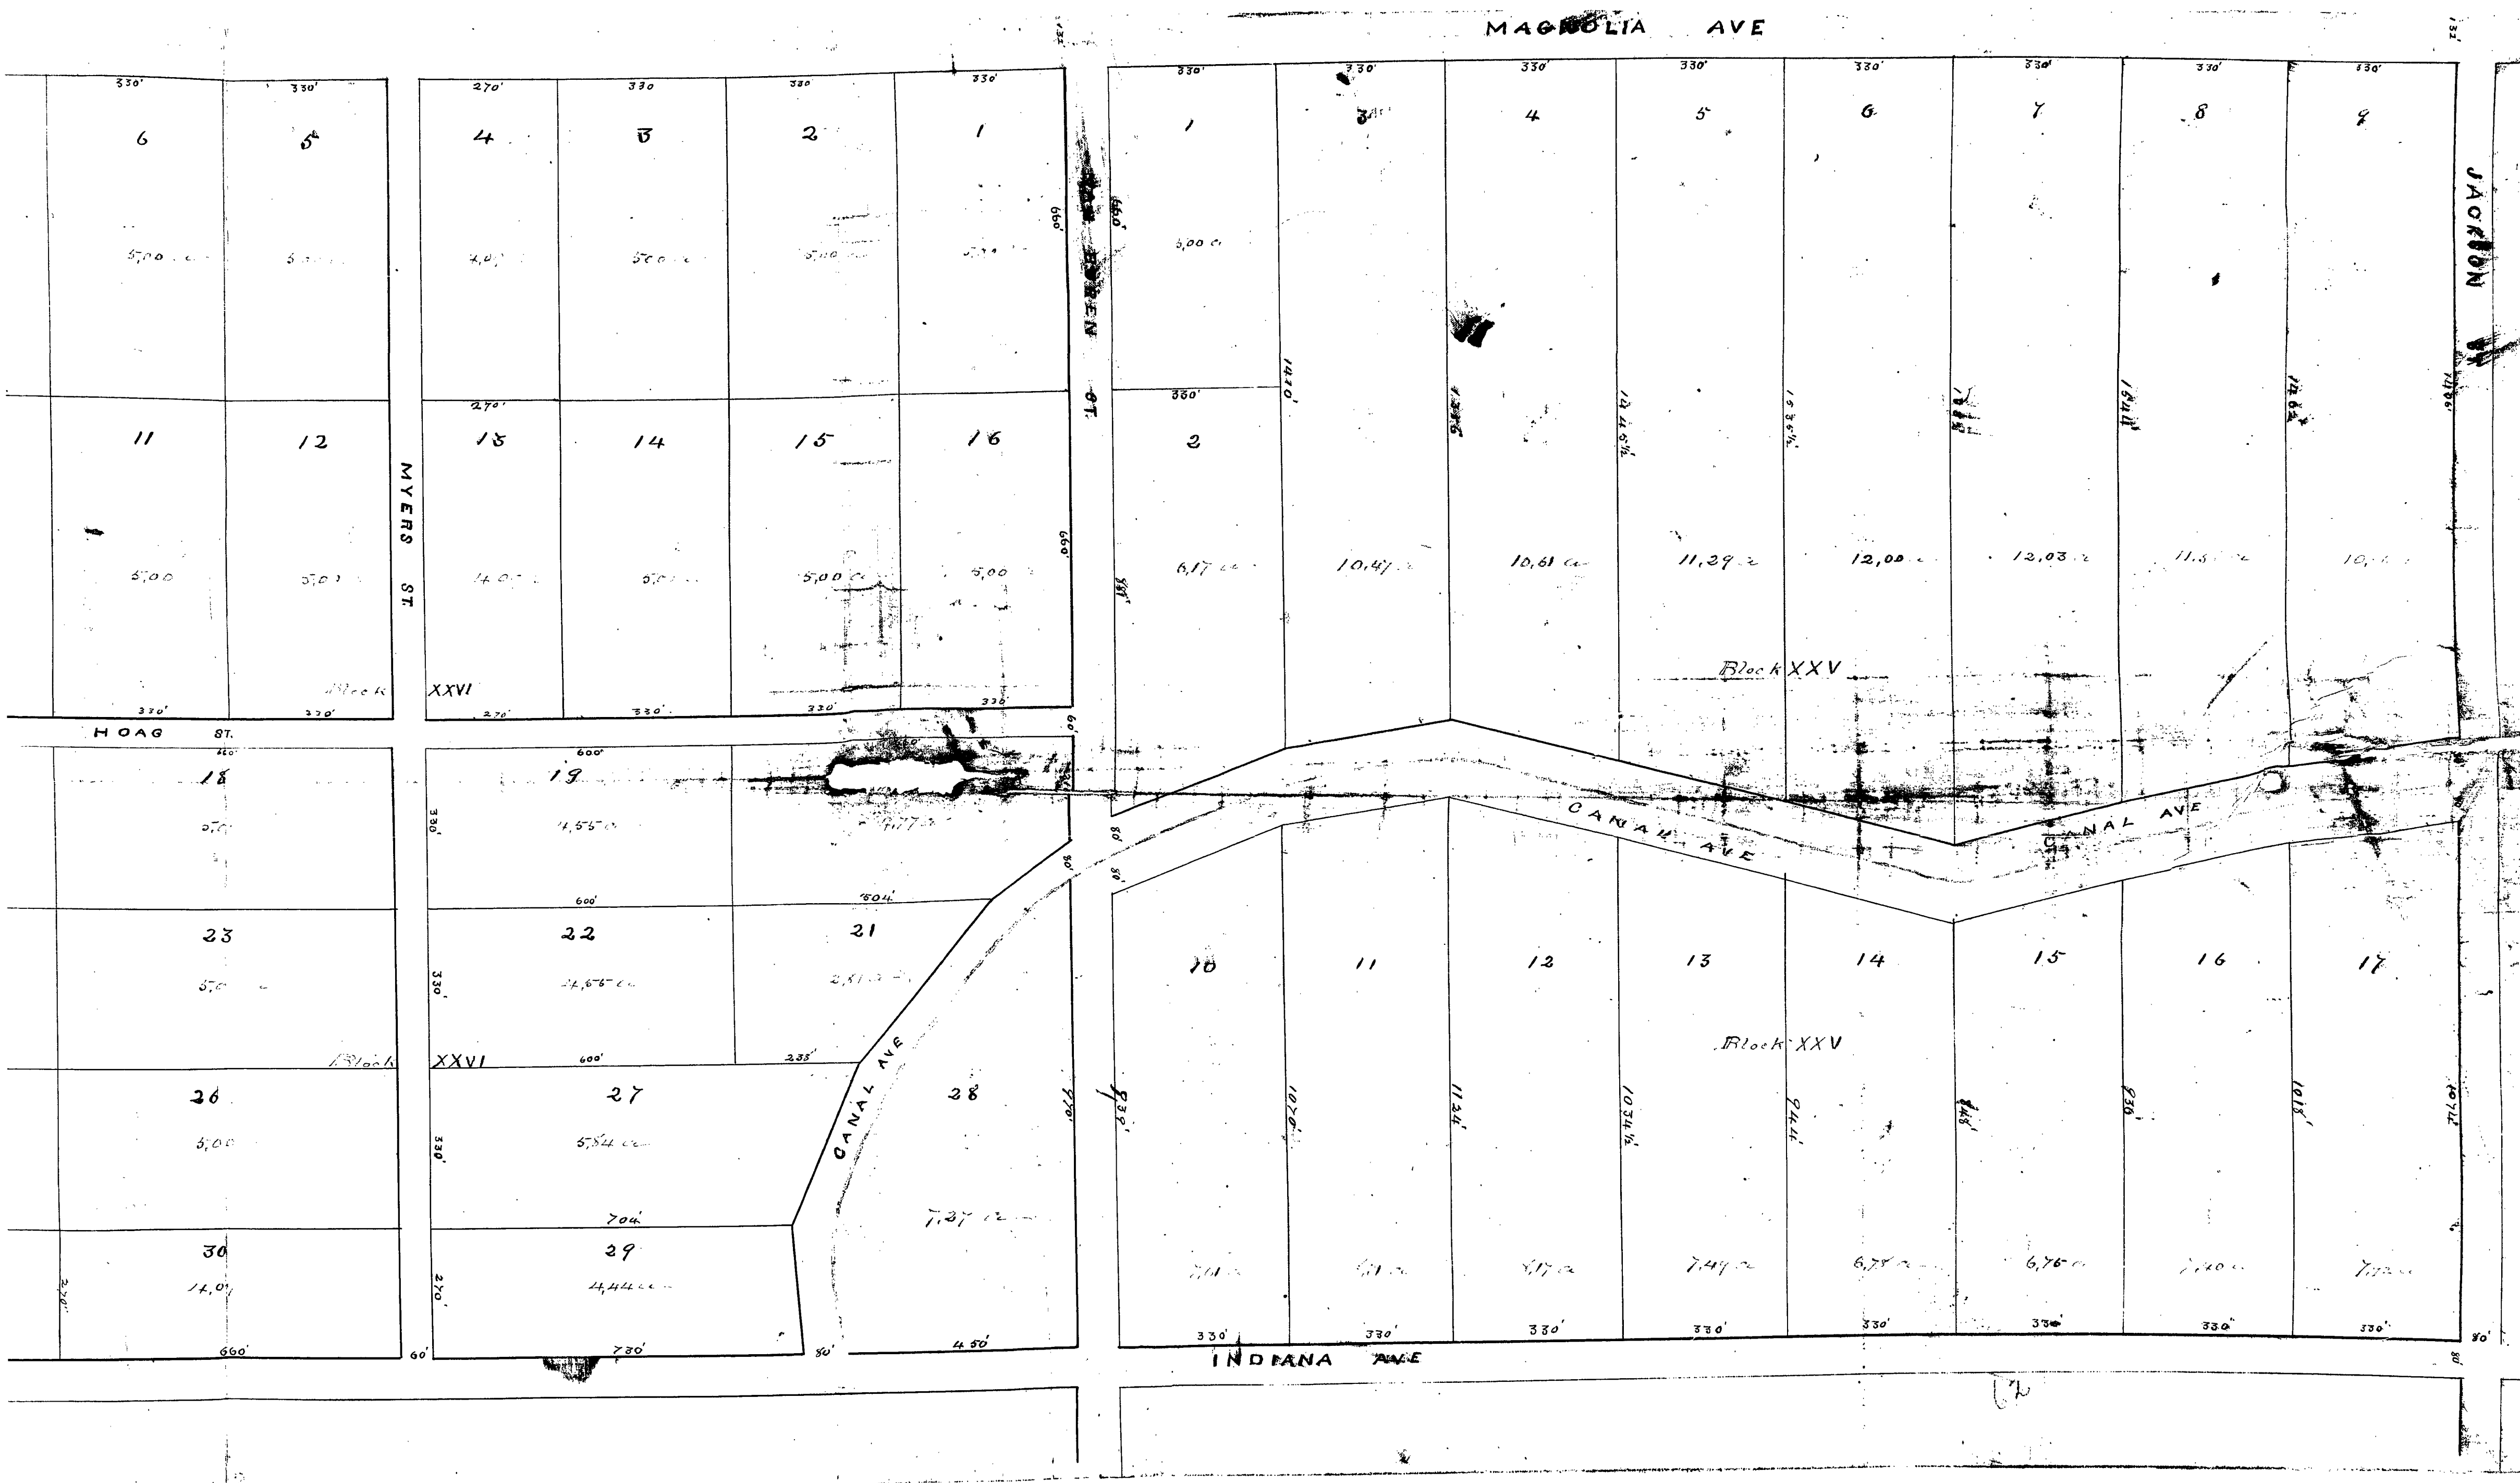


# MAP of Village of ARLINGTON

being a part of the lands of the  
RIVERSIDE LAND & IRRIGATING CO.

SAN BERNARDINO CO CAL.

being a subdivision of  
Blocks Nos. 11, 12, 25  
& 26.

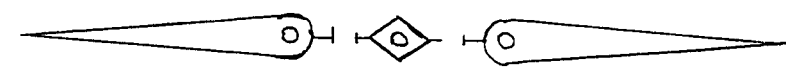

Variation  
Scale 200 Feet = inch.

Surveyed & drawn by  
E. L. Miller  
January 1881.

Filed at request of J. C. Evans  
May 7th 1881. 10 Min book  
3 o'clock P. M.  
A. F. McHenry  
Co. Recorder  
By J. M. Hall  
Deputy

