

Know all Men by these Presents:  
 That the Riverside Cemetery Association (a corporation)  
 hereby executes and adopts this map as "Map of an Addition to  
 Evergreen Cemetery, being a Re-subdivision of Out-Block 10 of  
 The Town of Riverside," to designate the different parts of land  
 and streets which it represents, as divided into lots, blocks and streets,  
 said land being situated in the City of Riverside, County of Riverside,  
 and State of California.  
 In Witness Whereof the Riverside Cemetery Association has caused  
 its Corporate name and Seal to be hereunto affixed by its properly auth-  
 orized officers this 8<sup>th</sup> day of April, 1895.

Riverside Cemetery Association.  
 By *J. Simms* President.  
 By *J. C. Hardman* Treasurer.


State of California,  
 County of Riverside.  
 On this Eighth day of April, in the year of our Lord one thousand eight  
 hundred and ninety six, before me J. S. Loggess, a Notary Public in and for  
 said County of Riverside, residing therein, duly commissioned and sworn,  
 personally appeared J. A. Simms and J. C. Hardman, known to me to  
 be respectively the President and Treasurer of the Riverside Cemetery  
 Association, the corporation that executed the annexed Map, and  
 they each acknowledged to me that such corporation executed the same.  
 In Witness Whereof, I have hereunto set my hand and affixed my  
 official seal, the day and year in this Certificate first above written.

J. S. Loggess  
 Notary Public in and for Riverside County,  
 State of California.

Pine St.

13<sup>th</sup> St.

14<sup>th</sup> St.

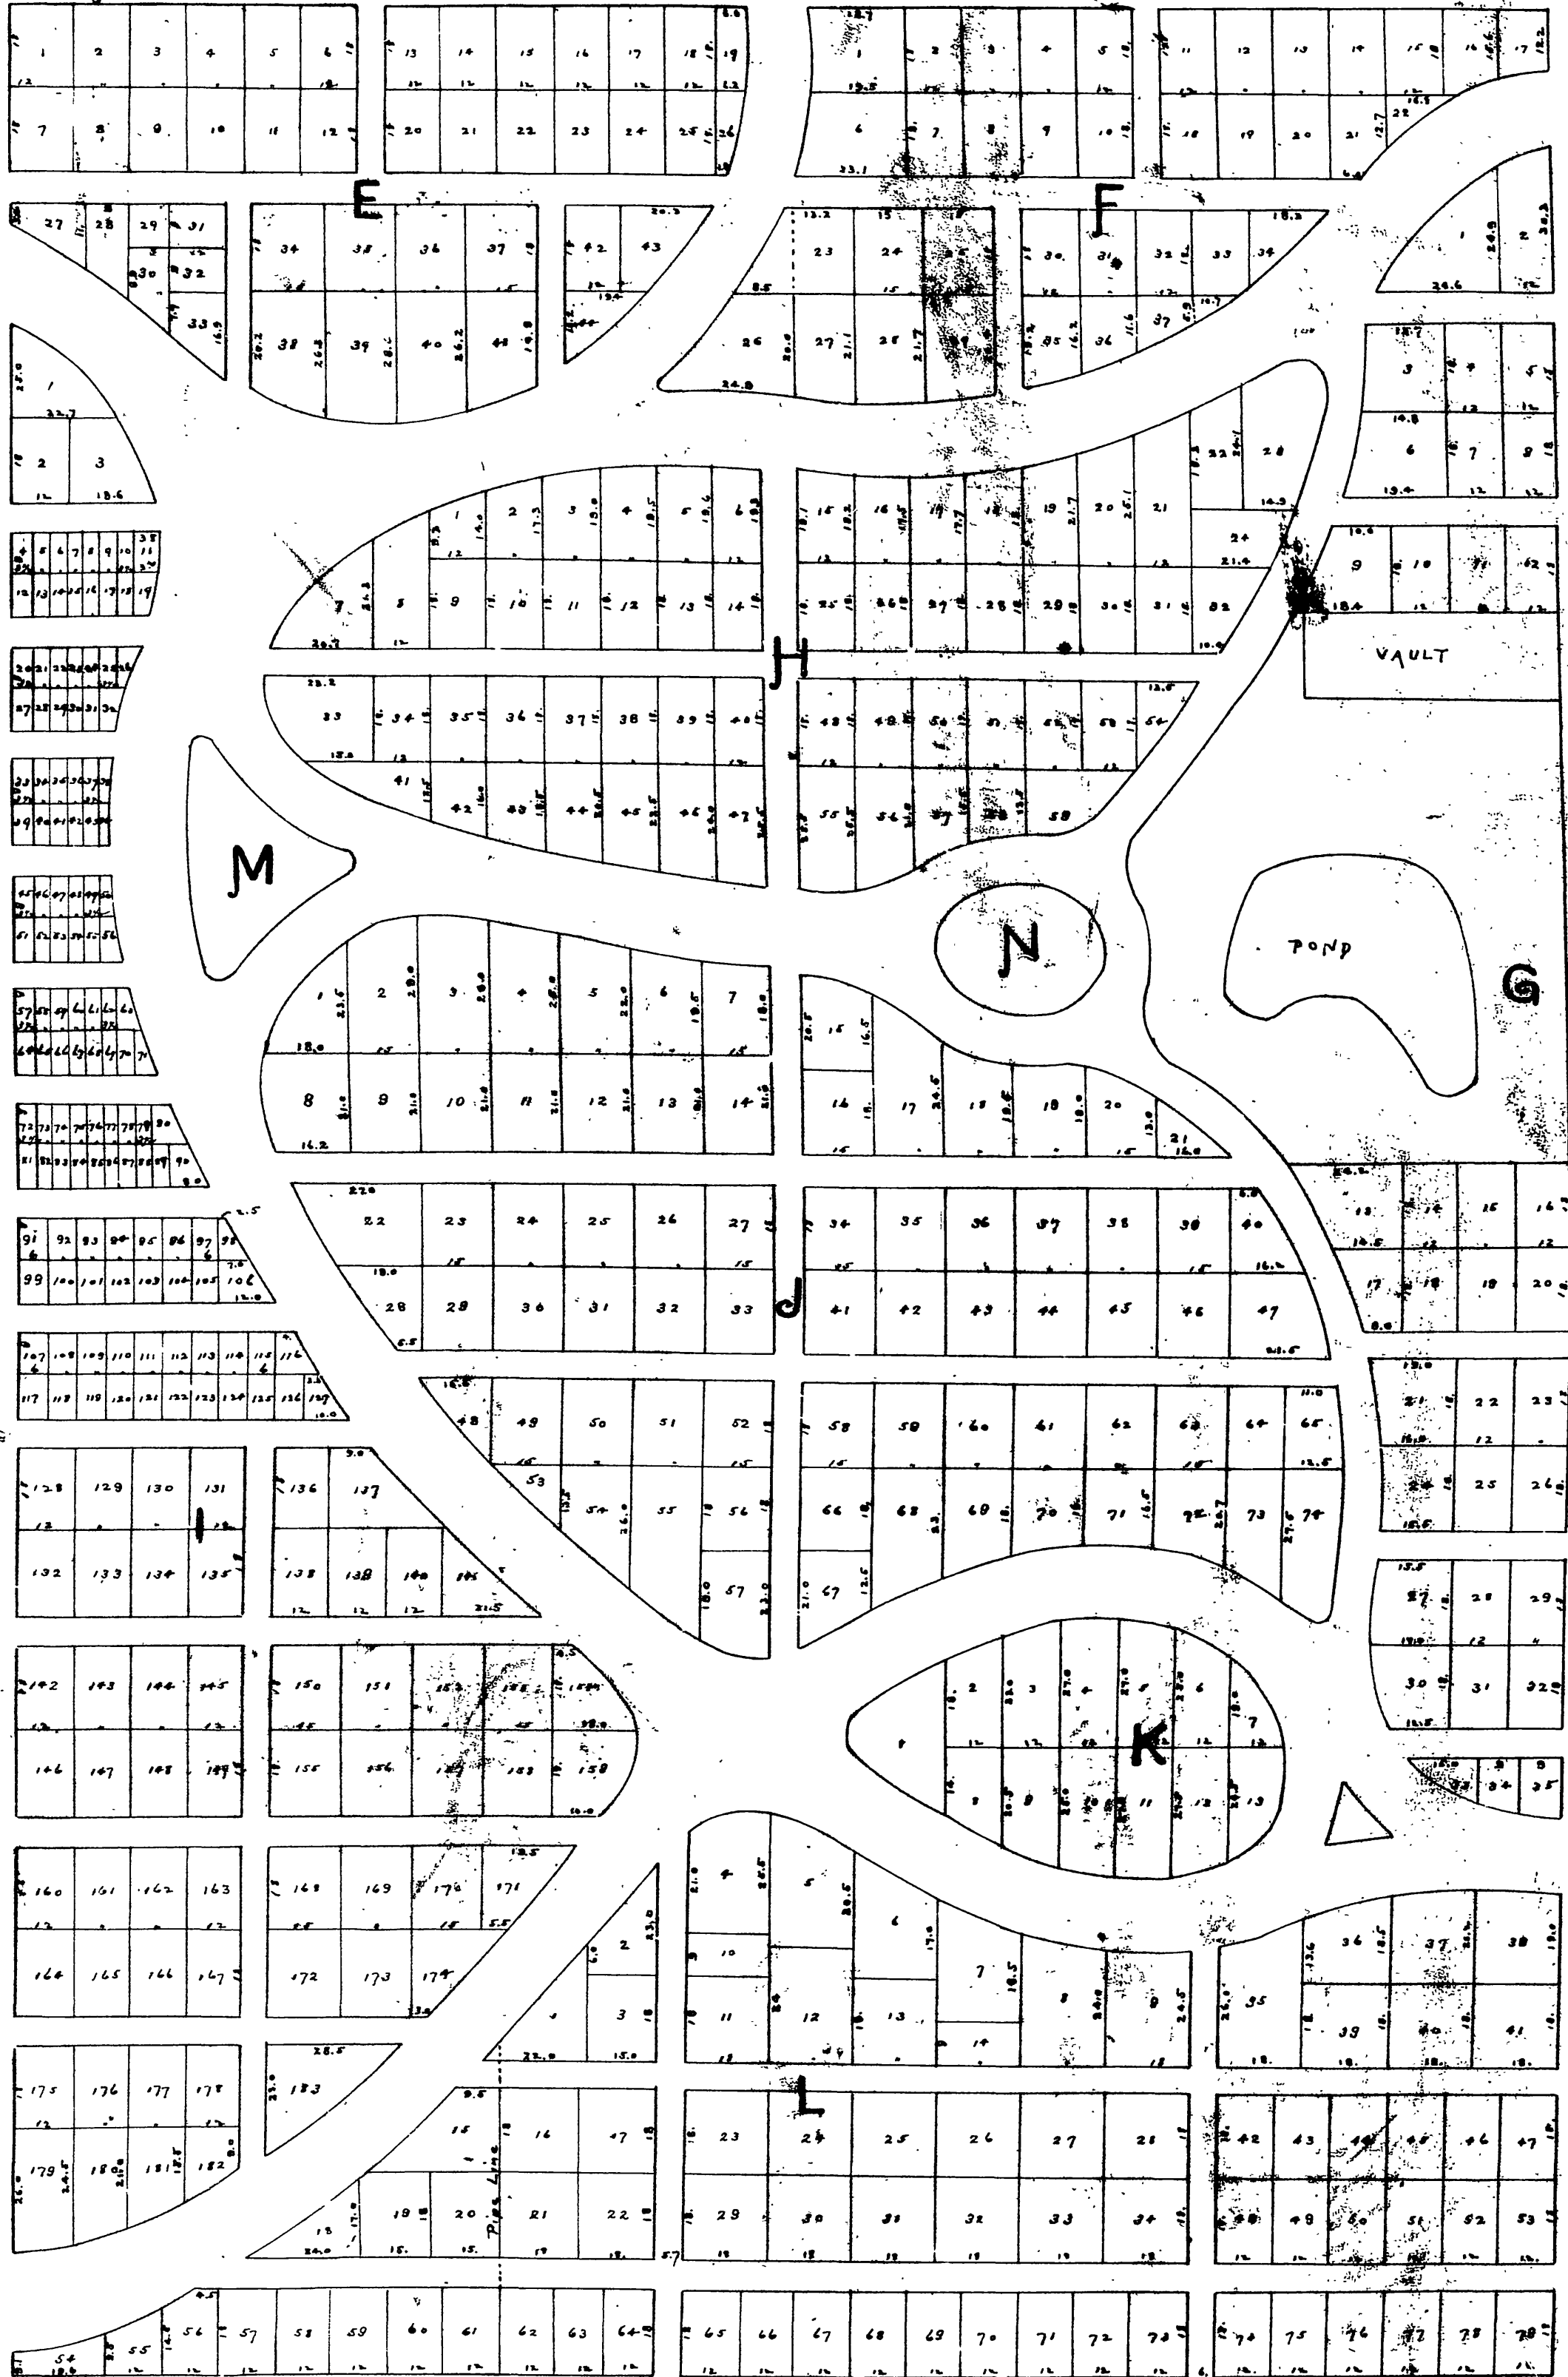

Pepper

Street

MAP OF AN ADDITION  
 — to —  
**EVERGREEN CEMETERY.**

Being a Re-subdivision of Out-Block 10 of the  
**TOWN of RIVERSIDE.**

1895.

Scale 30ft. = 1in.

James W. Johnson C.E.

FILED AT REQUEST OF  
 Riverside Cemetery Assn.  
 APR 11 1896  
 AT Thirty Minutes  
 past Nine o'clock, P.M.  
*J. S. Loggess*  
 County Recorder  
 By *J. O. Flexing*  
 50¢ pd. Deput. Rec.