

Riverside Cala. February 24th. 1897.
 I, Charles S. Vanston, hereby execute and adopt this map as a sub-division of the westerly rectangular one half of Lot two (2) of the lands of the Southern California Colony Association as surveyed by Gelaworthy & Higbie and of record in the County Recorder's office in said San Bernardino County, California. This map is filed for the purpose of correcting a certain map of record in the Recorder's office of the said San Bernardino County in Book 5 of Maps at page 15 thereof the said record not stating that said map there shown was a subdivision of a portion of the said lot two (2).

Charles S. Vanston
BEDFORD PLACE

RIVERSIDE

CALIFORNIA

4


RECORDED FOR MAPS
 FEB 27 1897

15
 COUNTY OF SAN BERNARDINO

By *Charles S. Vanston*
 Deputy Recorder

Charles S. Vanston
 5 of maps
 15
Deputy Recorder

*State of California }
 County of Riverside }
 I, Charles S. Vanston, do hereby certify that the foregoing map is a true and correct copy of the original map as filed in my office on the 24th day of February 1897 before me in my capacity as Deputy Recorder of said County of Riverside, California, and that the same has been duly recorded in my office and is now on file in my office as a public record.*

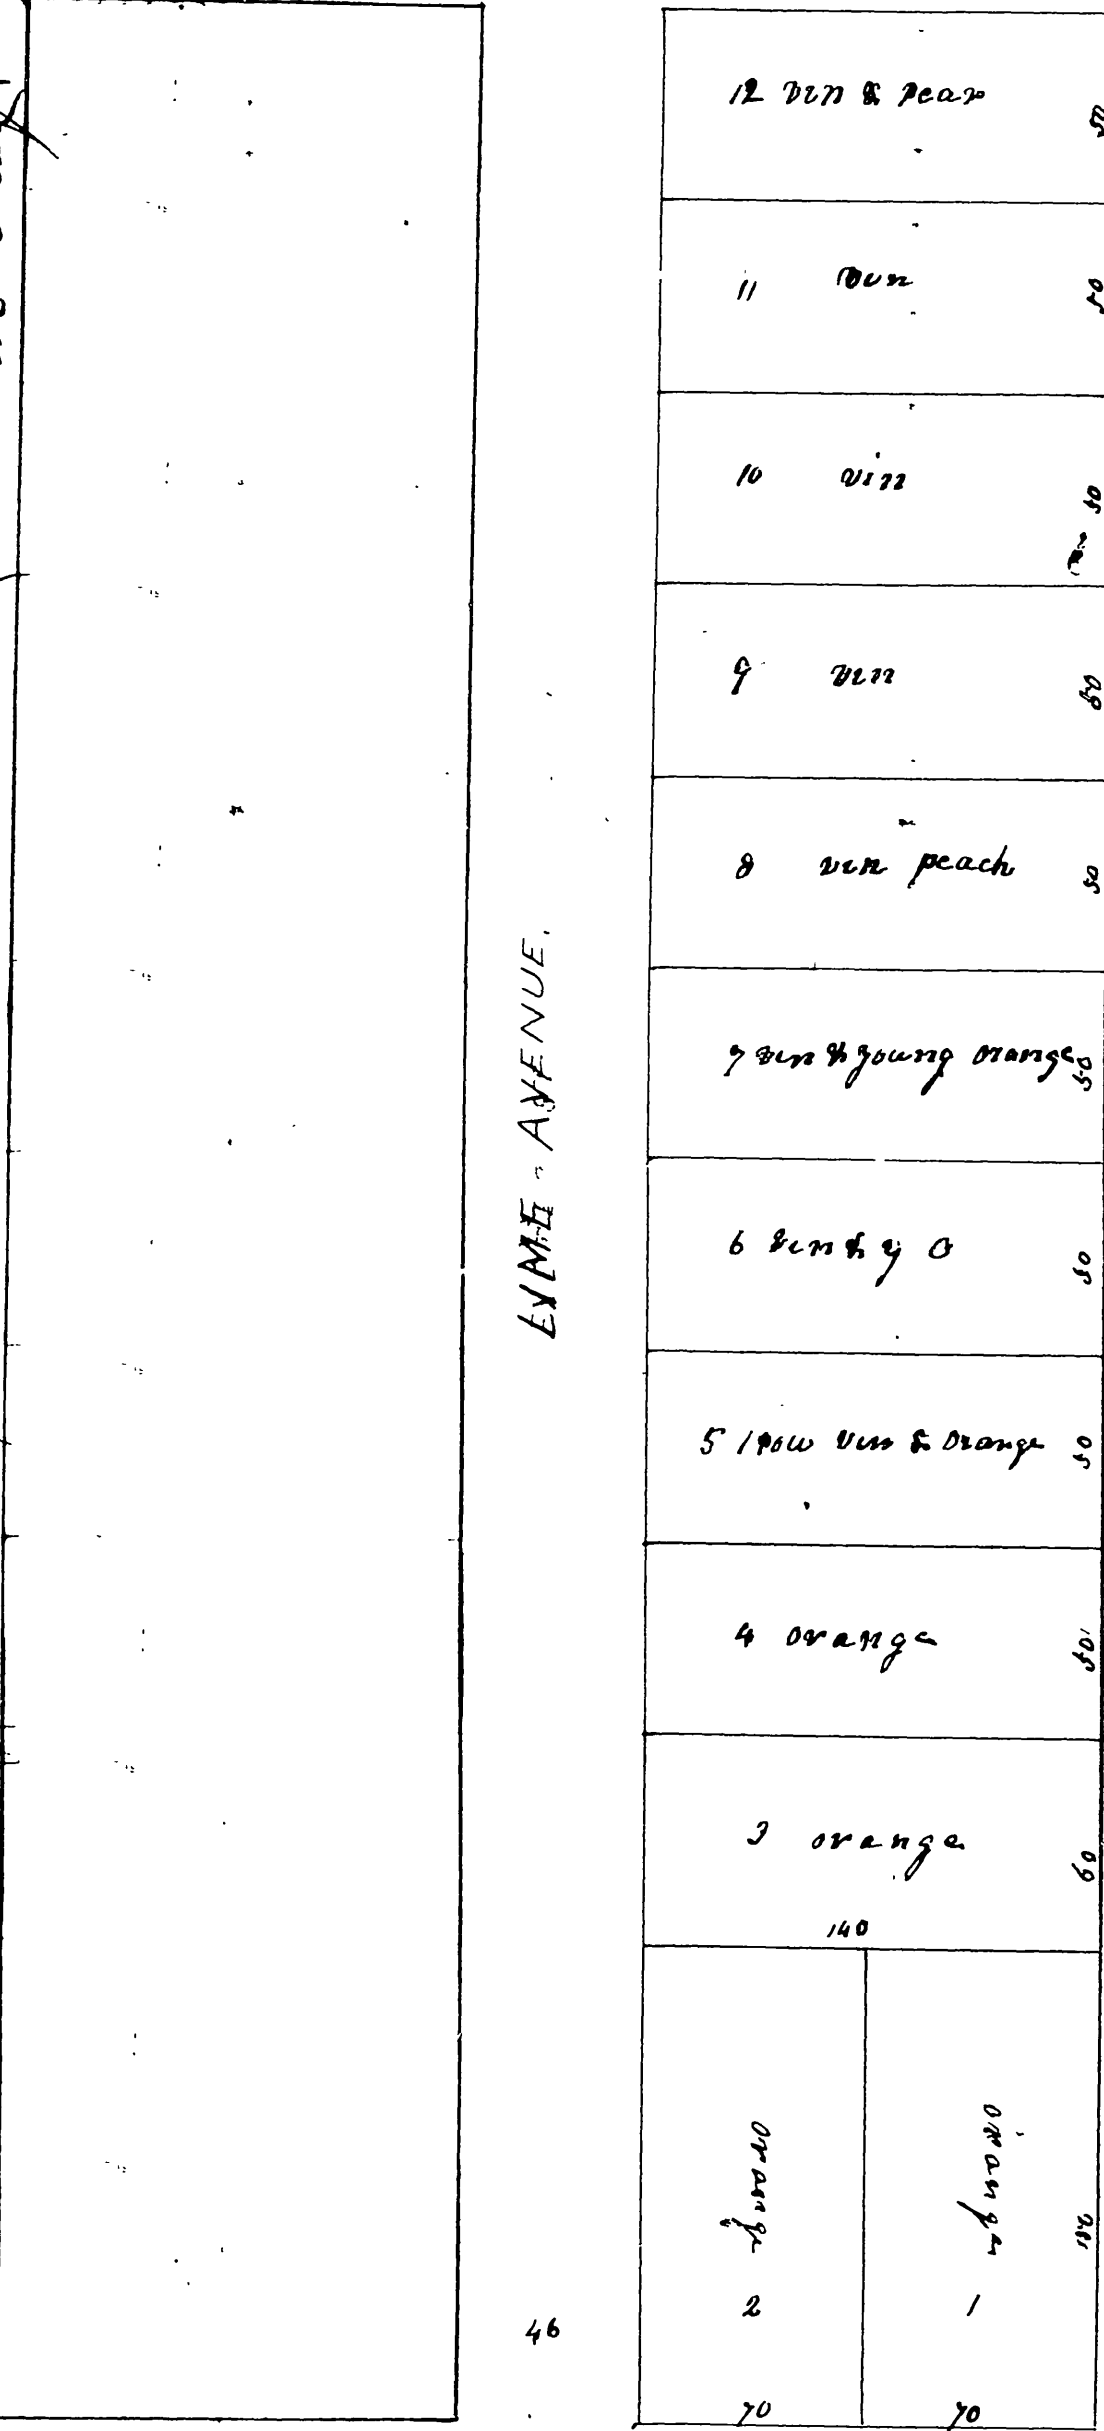

LYNCH AVENUE.

Fourteenth St

Surveyed by
 R.R. Sangworthy - Civil Engineer
 Plat made by
 C.S. Vanston

Vanston

18

Book 1