

Book No. 1 within City limits




# MAP of the ROBERTSON

SUBDIVISION  
OF  
LOTS 13 TO 24 INCLUSIVE AND 31 &  
32 ALL IN BLOCK 11 OF THE  
R. L. & I. CO. SUBDIVISION OF  
BLOCKS 11, 12, 25, 26  
of the  
VILLAGE OF ARLINGTON

Surveyed by K. Sanborn C.E.  
JUNE 1901  
SCALE 1 inch = 50 feet.

Filed at Request of  
K. Sanborn  
By H. O. M. [unclear] 1901  
[unclear] County Recorder  
[unclear] Deputy Recorder

Book 2

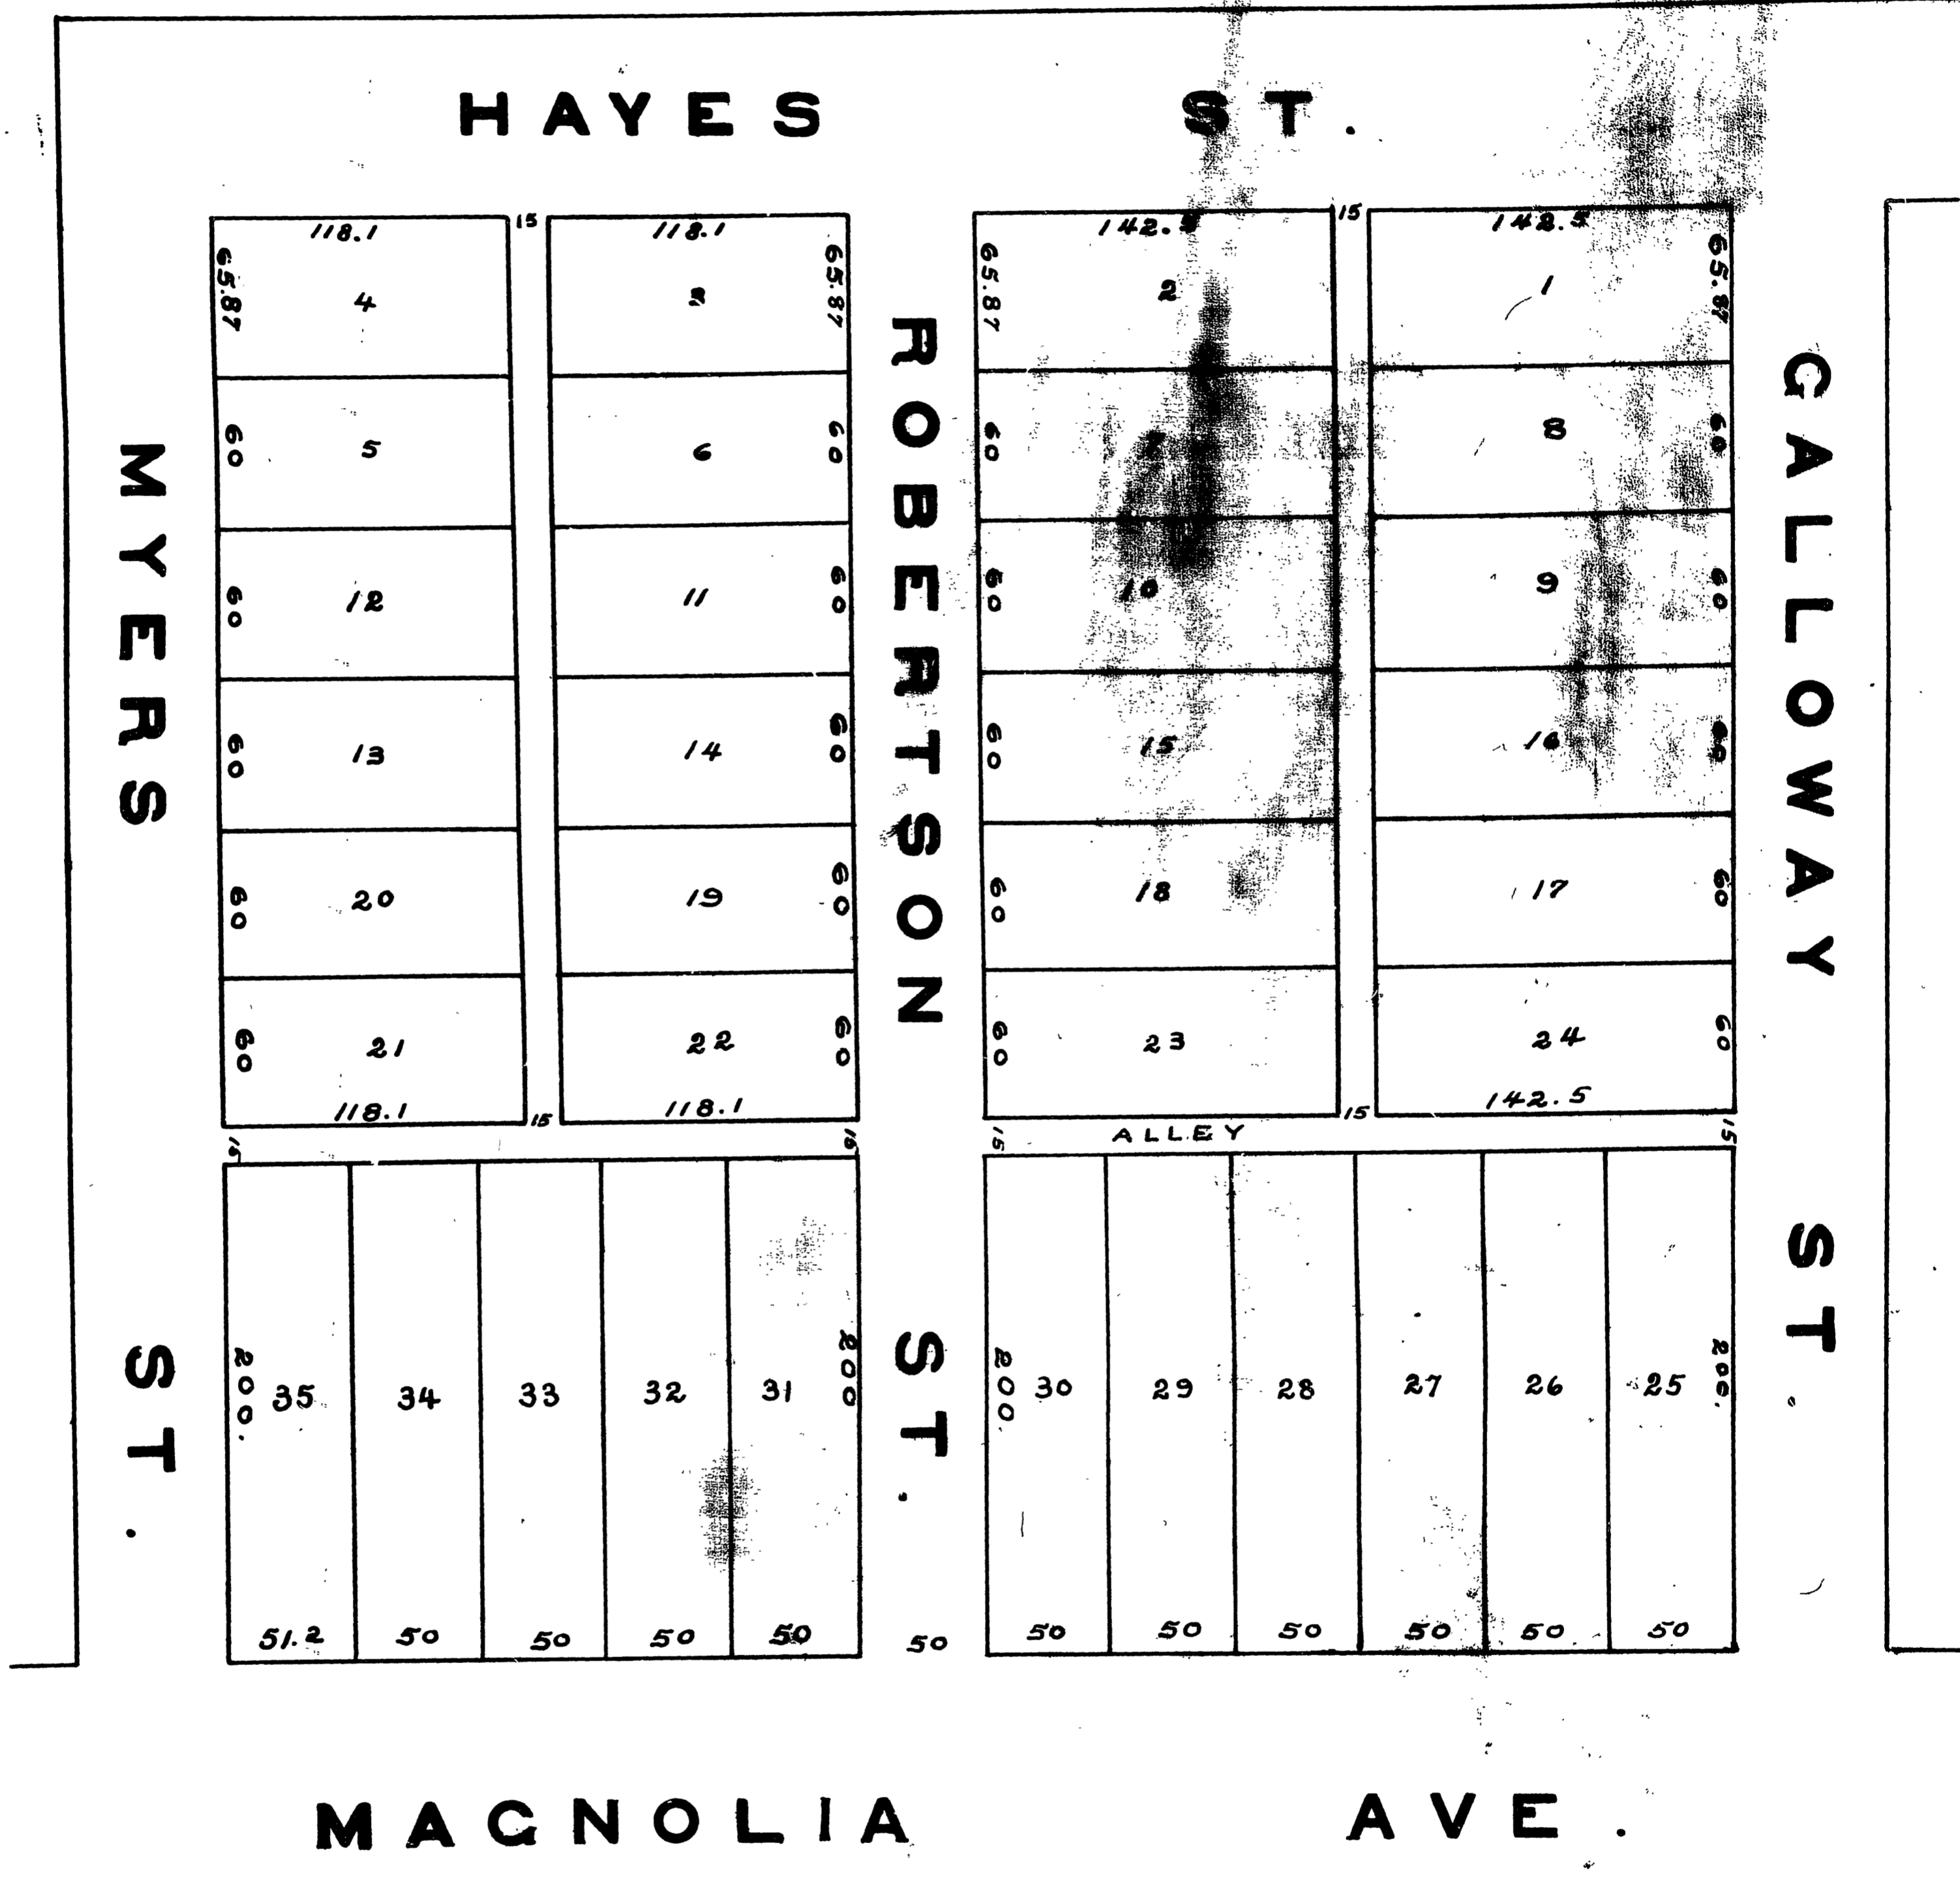

State of California, }  
 COUNTY OF RIVERSIDE, } ss  
 On this 25th day of June  
 1901, before me, Wm. A. Correll  
 a Notary Public in and for said County of Riverside, residing therein,  
 duly commissioned and sworn, personally appeared H. M. Robertson

personally known to me to be the person - described in, and whose name is sub-  
 scribed in, and who executed the within instrument, and acknowledged to me that he  
 executed the same freely and voluntarily.  
 In Witness Whereof, I have hereunto set my hand and official seal,  
 in Riverside, in the said County, the day and year in this Certificate first above written.  
Wm. A. Correll  
 Notary Public in and for Riverside County, State of California.

I H. M. Robertson, hereby execute and adopt this map of the Robertson subdivision  
 as surveyed by Kingsbury Sanborn in June 1901, to designate the different parts of land  
 which it represents as aforesaid lots, alleys and streets.

H. M. Robertson

I hereby certify that this map is a correct representation of the  
 Robertson Subdivision, as surveyed by me in June 1901.

Accepted by the Board of Directors  
 of the City of Riverside July 1st 1903  
C. R. Stibbens  
 City Clerk

Kingsbury Sanborn

M.B. 2/46