


NOTARY PUBLIC
STATE OF CALIFORNIA
AS SURVEYOR AND EX OFFICIO DEPT. OF RECORDS

WILLIAM HERBERT BULLOCKY PRKED

PLAN of Block F Arlington Heights according to a Map of Blocks E & F Arlington Heights recorded in the office of the County Recorder Riverside County, State of California, on the 24th Day of May 1897. Showing the subdivisions of Lots 8, 10 & 11. Scale: 250 feet = 1 Inch

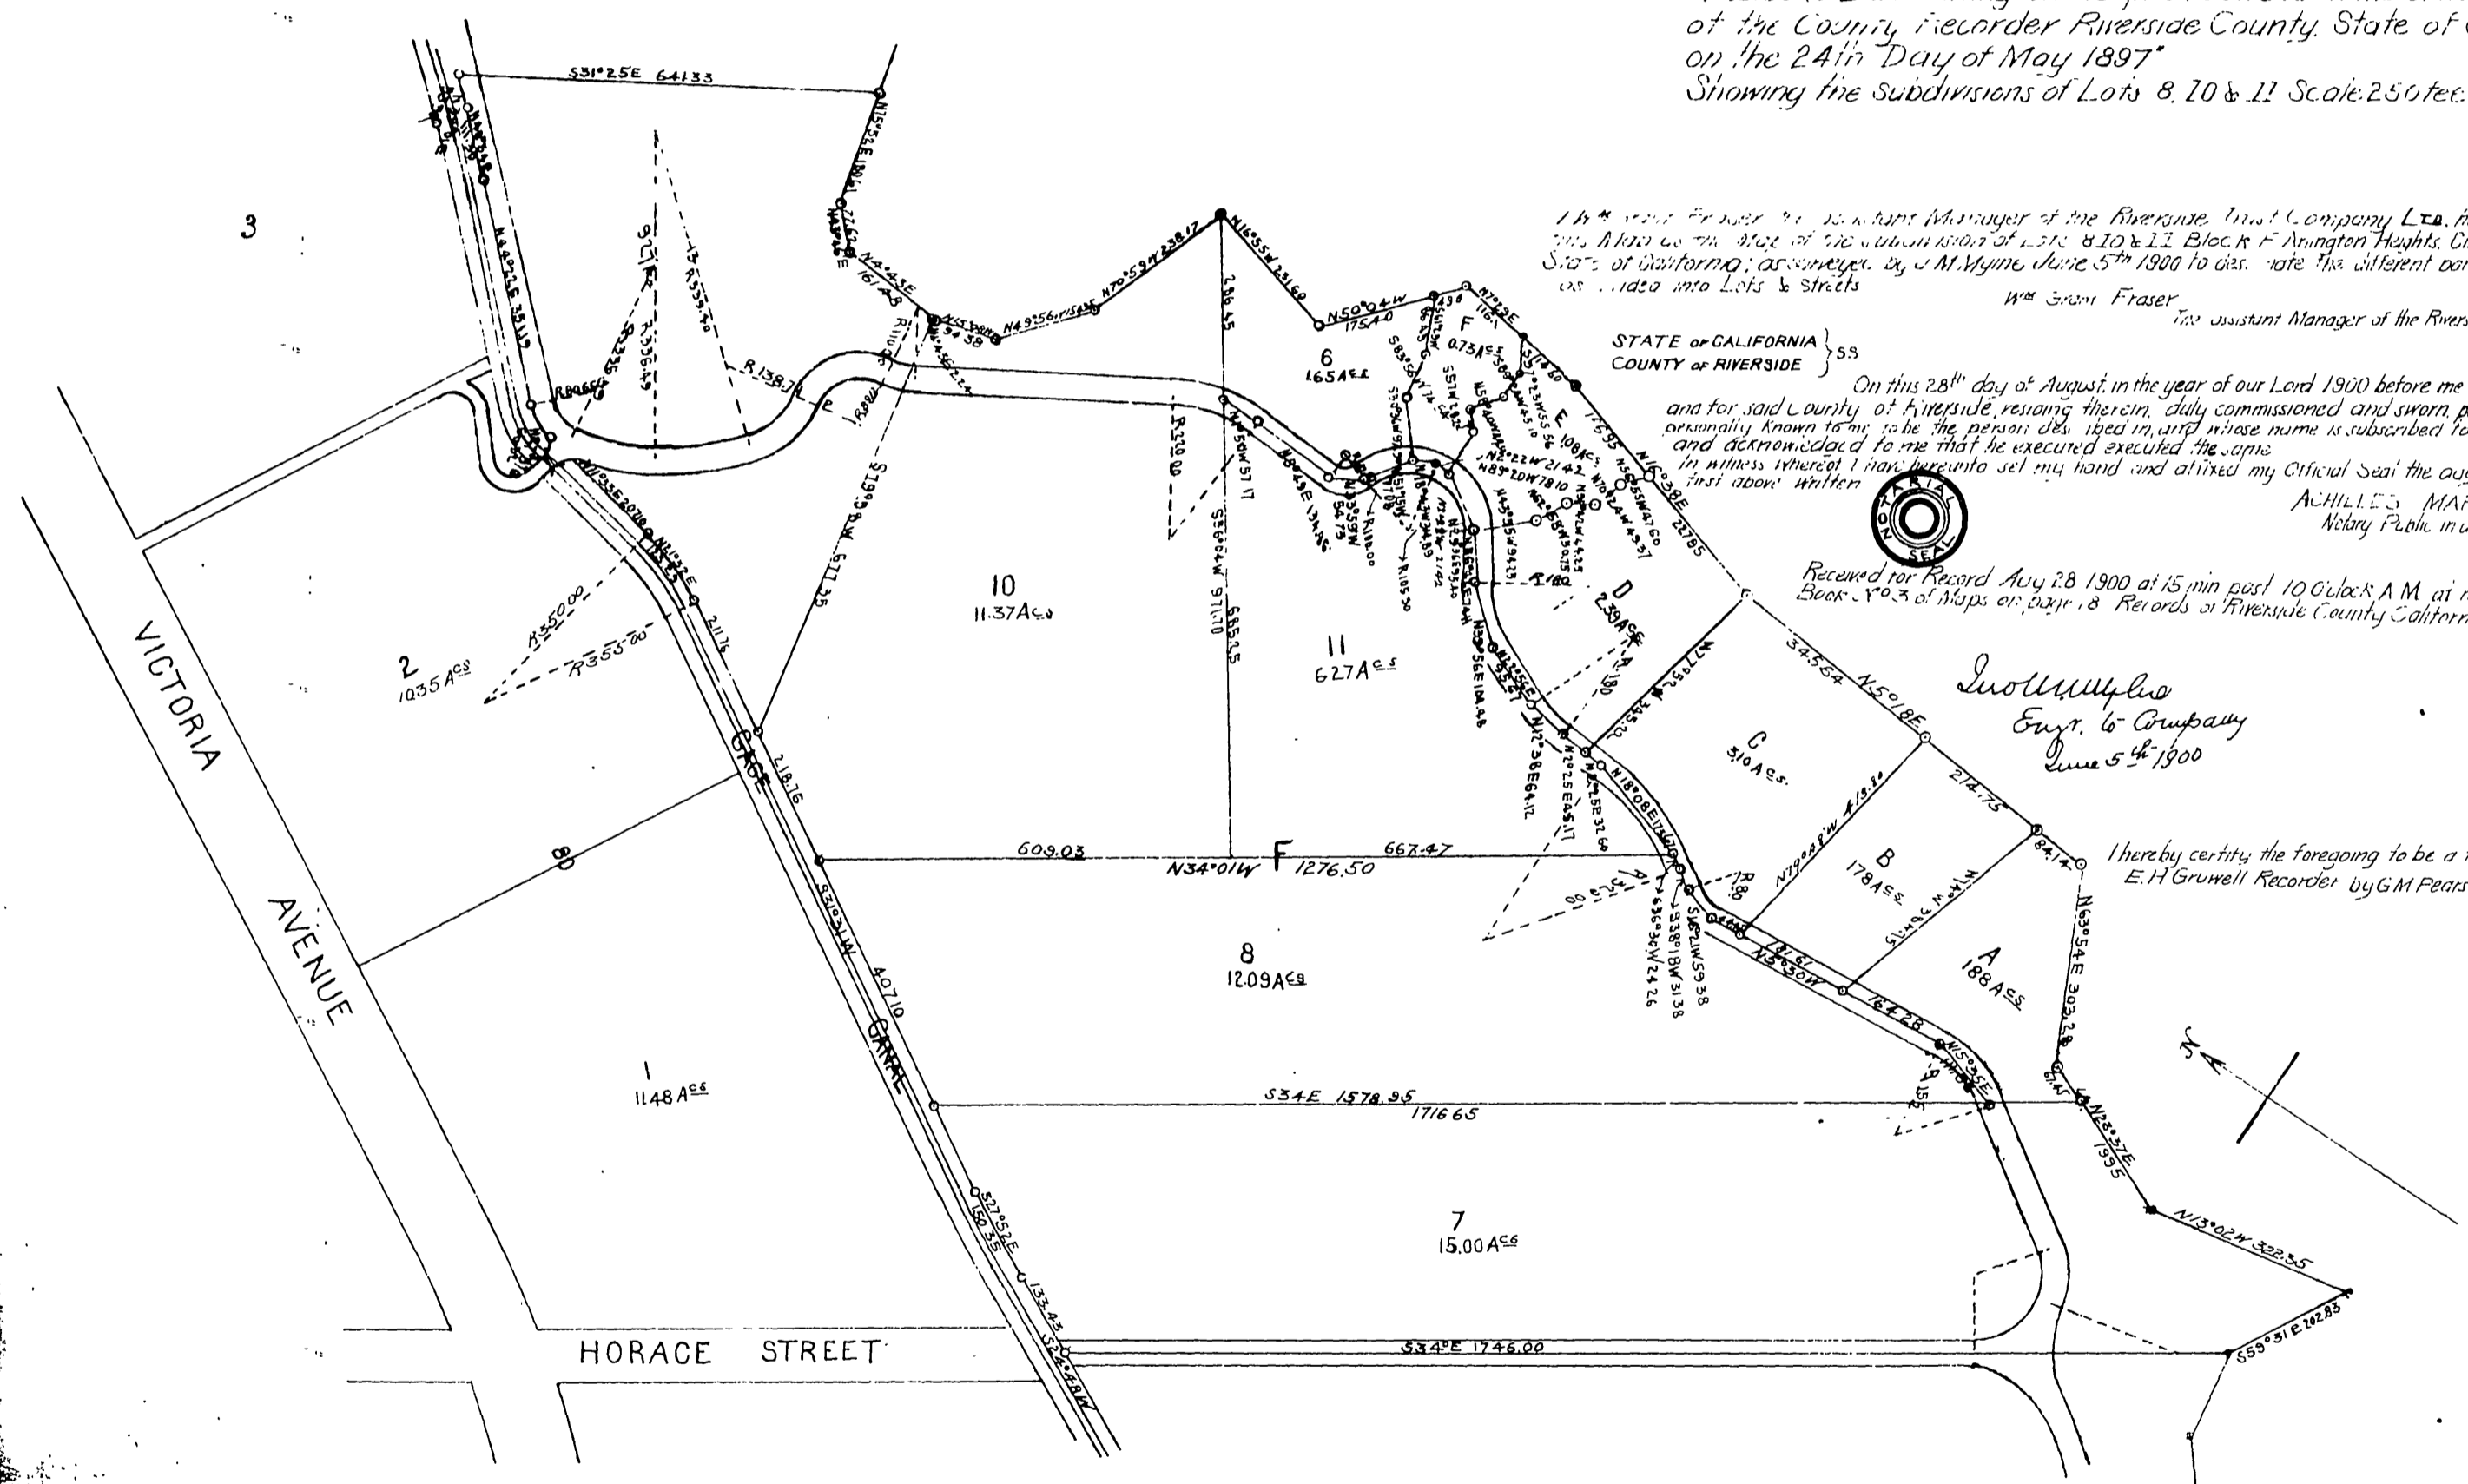

I, Wm. Grant Fraser, the Assistant Manager of the Riverside Trust Company Ltd. hereby execute and adopt this Map as the Map of the subdivision of Lots 8, 10 & 11 Block F Arlington Heights, City of Riverside, County of Riverside, State of California; as shown by a M. W. Jones, dated 5th 1900 to divide the different parts of Land which it represents into Lots & Streets.

Wm. Grant Fraser
The Assistant Manager of the Riverside Trust Co Ltd

STATE OF CALIFORNIA }
COUNTY OF RIVERSIDE }

On this 28th day of August, in the year of our Lord 1900 before me Achilles Martin a Notary Public in and for said County of Riverside residing therein, duly commissioned and sworn personally appeared Wm. Grant Fraser personally known to me to be the person who, used in and whose name is subscribed to and who executed the within instrument and acknowledged to me that he executed the same in witness whereof I have hereunto set my hand and affixed my Official Seal the day and year in this certificate first above written.



ACHILLES MARTIN
Notary Public in and for the County of Riverside, State of California

Received for Record Aug 28 1900 at 15 min past 10 O'clock A.M. at request of Riverside Trust Co. Copied in Book 1003 of Maps or 2211 & Records of Riverside County California. F.H. Grumwell Recorder fees \$15.00

Swollen & Sealed
Eng. Co. Company
June 5th 1900

I hereby certify the foregoing to be a full true and correct Copy of the original
E.H. Grumwell Recorder by G.M. Pearson Co Surveyor & ex-officio dep. Recorder

MB 3 / 18