

T. 1 S. 30
R. 5 W. R. 4 W.
S. B. M.

COLTON

SIERRA MOUNTAIN
R. Jurupa Sta. No. 32 Sta. No. 1 R. San Bernardino.

Sec. 26.

Sec. 25.

RANCHO SAN BERNARDINO

SUBDIVISION OF THE BANDINI DONATION

Scale 10 chains = 1 inch
J. M. Topp Surveyor

RANCHO

HOJUPA


P. A.

72

Variation 12° 25' E.

SUBDIVISION OF THE BANDINI DONATION

Scale 10 chains = 1 inch
J. McTopp Surveyor

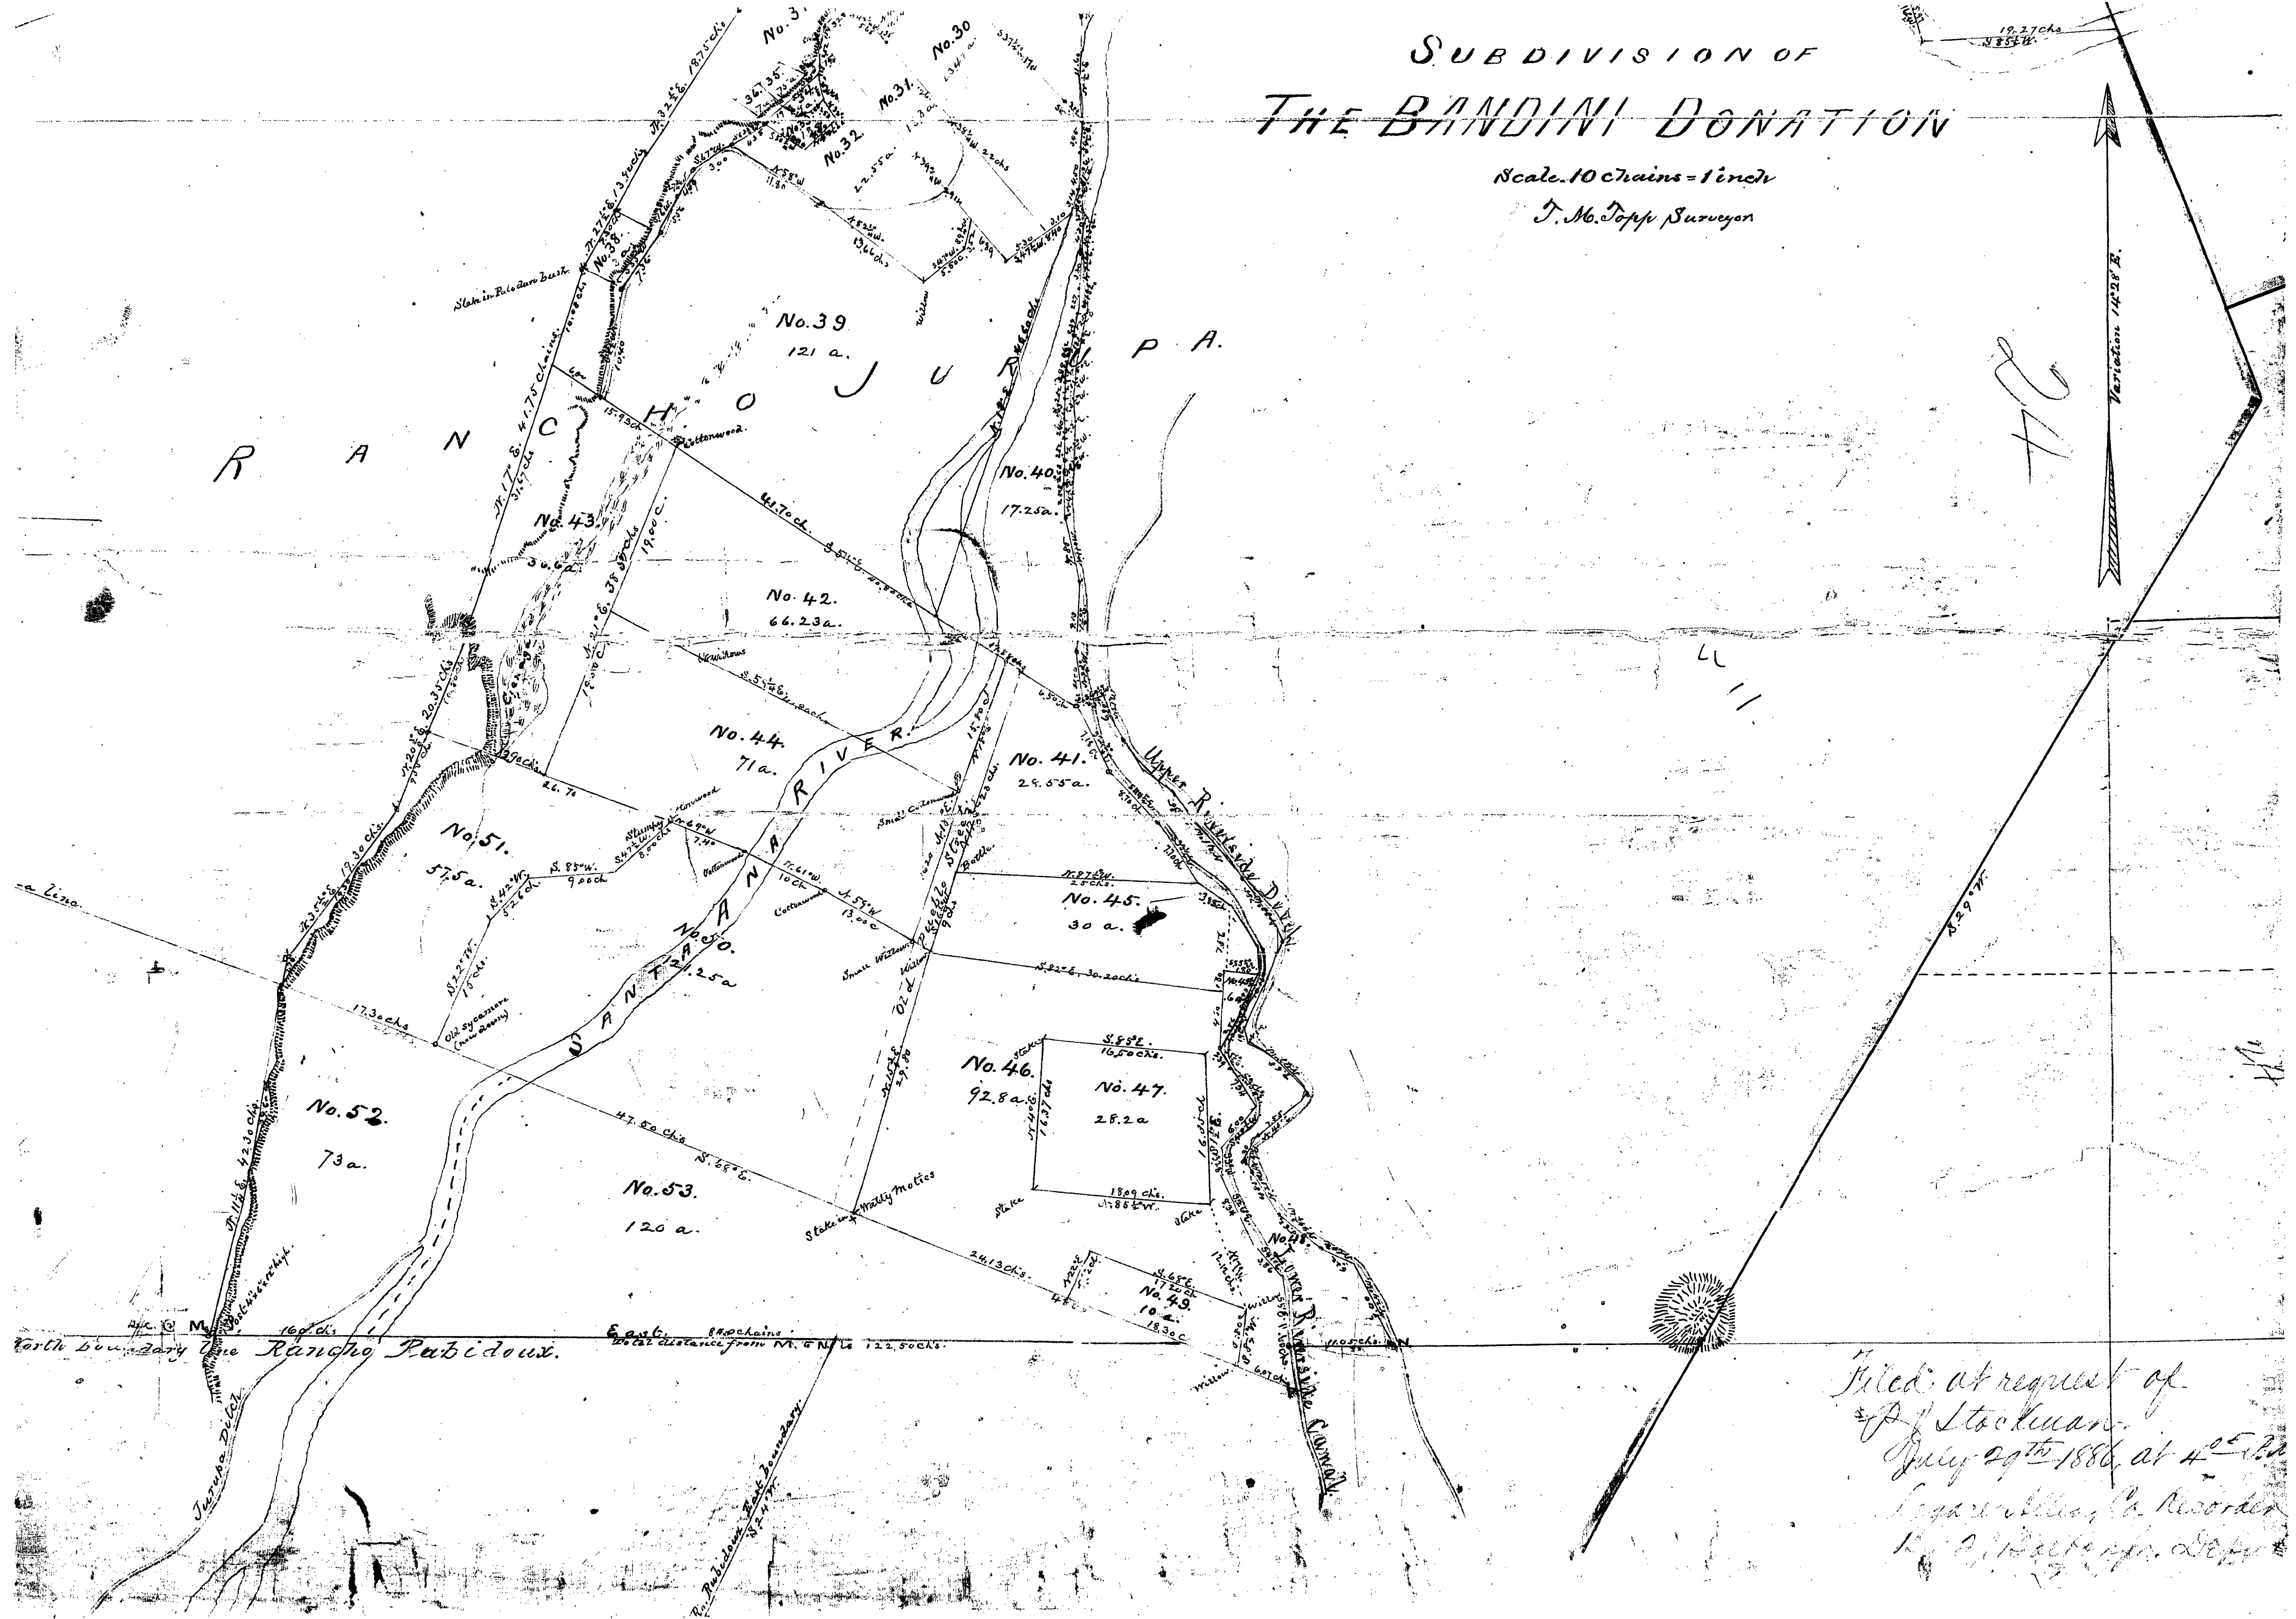

Filed at request of
J. P. Stockman
July 29th 1886 at 4⁰⁵ PM
C. Recorder
H. P. Barber, Deputy