


Map

71

Subdivision of Lots 6, 7, 8, 9 & 10 in Block 5, Range 2, Village of Riverside, San Diego Co., California

(12)

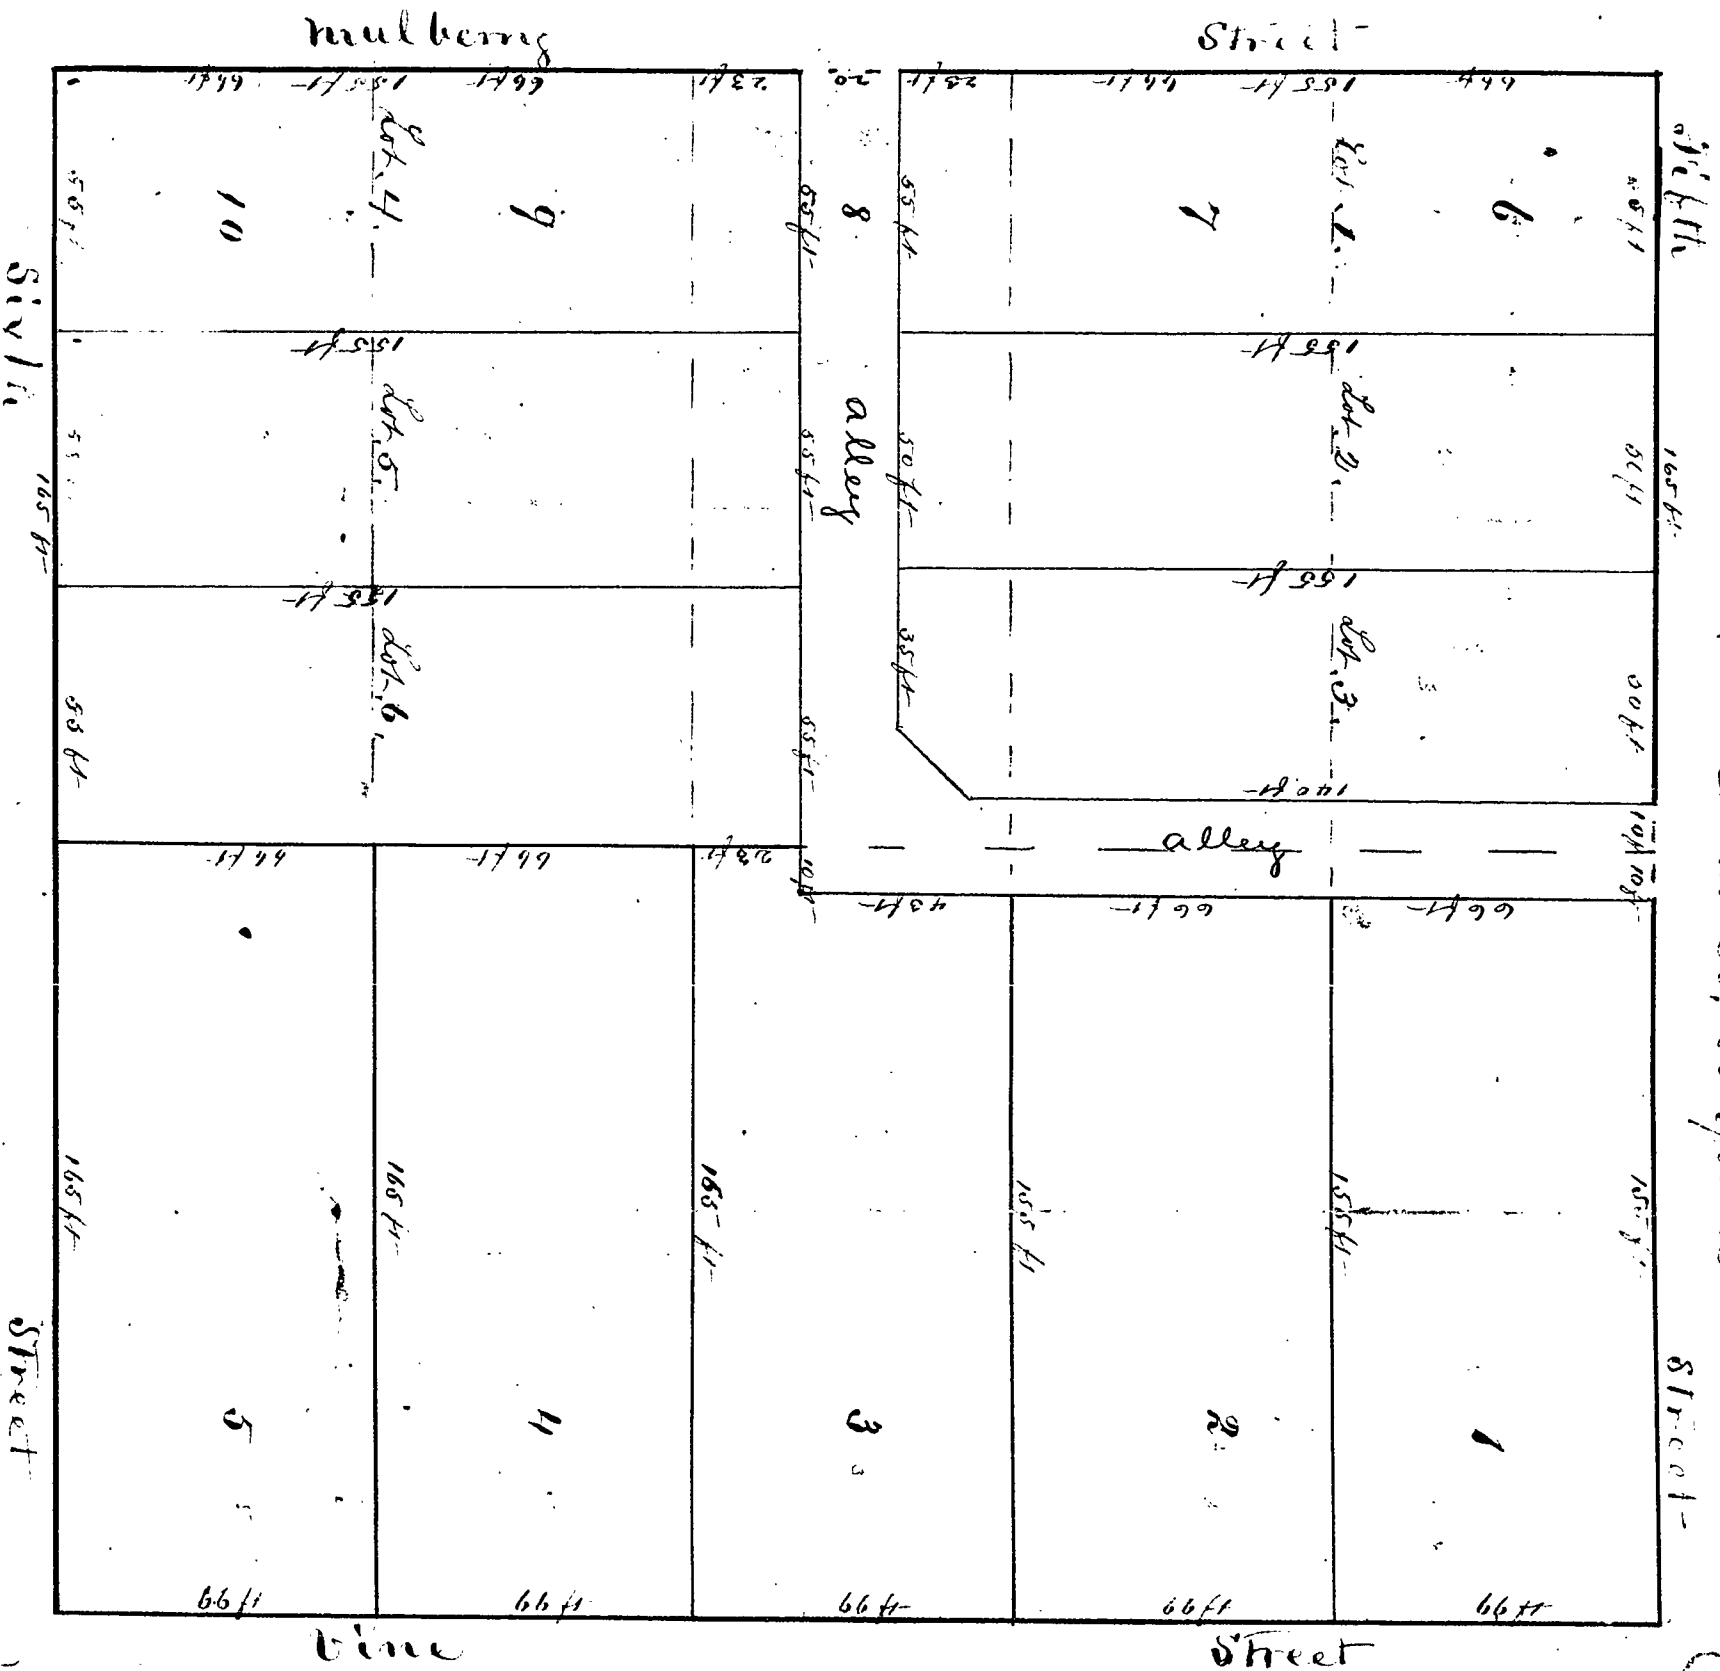

Scale 40 ft to an inch

Office of the Riverside Land & Draining Company,
Riverside, California, Jan 10, 1886.

This certificate, that the Riverside Land & Draining Company is the owner of Lots 6, 7, 8, 9 & 10, of Block 5, Range 2, of the Village of Riverside according to a map, and being of the same by Hepler & Eckman, my file in the Recorder's Office of San Bernardino County, California, and that said Company has this day subdivided said lots according to the foregoing map.

The numbers, boundaries, and dimensions of said lots according to the Hepler and Eckman map, are indicated in black ink, and the numbers, boundaries, and dimensions of the subdivisions of said lots, are marked on the above map in red ink.

As Witness whereof the Riverside Land & Draining Company has hereunto set its name and official seal of the said Corporation, this day and date above written.

Wm. J. Radcliffe, Secretary
 J. Field Stewart, Mgr.
 S. D. Co. Secy.
 Riverside, Cal.