


JARVIS SUB 5/44

1620
Jarvis
Subdivision
BS - P 44

JARVIS SUB.

OF ~~BLK 14~~, CASTLEMAN'S ADD.
RIVERSIDE, SAN BERNARDINO CO. CAL.
SEPT., 1887. J.W. JOHNSON, C. E.
SCALE, 1 IN. = 100 FT.

Lot

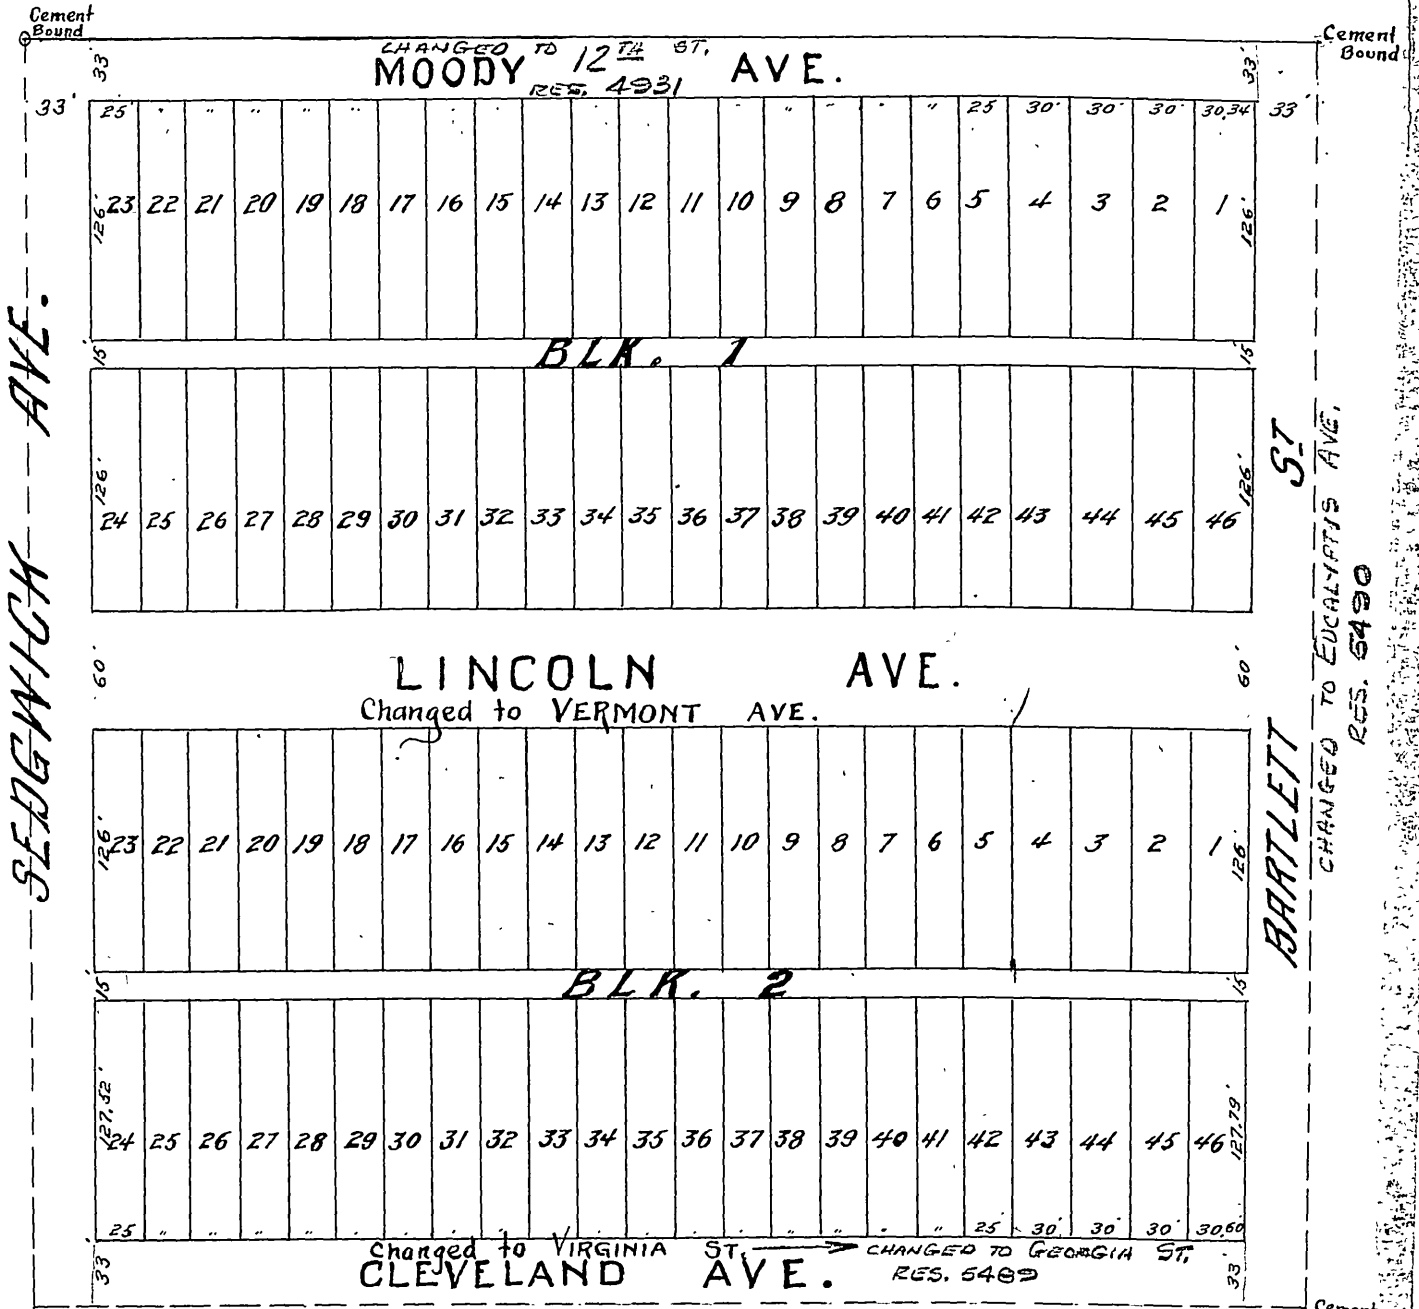

Recorded } October 14, 1887
Filed }
at Request of E. Rosenthal

Book 5 of Maps, Page 44

Records San Bernardino County


JARVIS SUB. 5/44

SB. CO.

1620

5/44

To C.P.
242.8

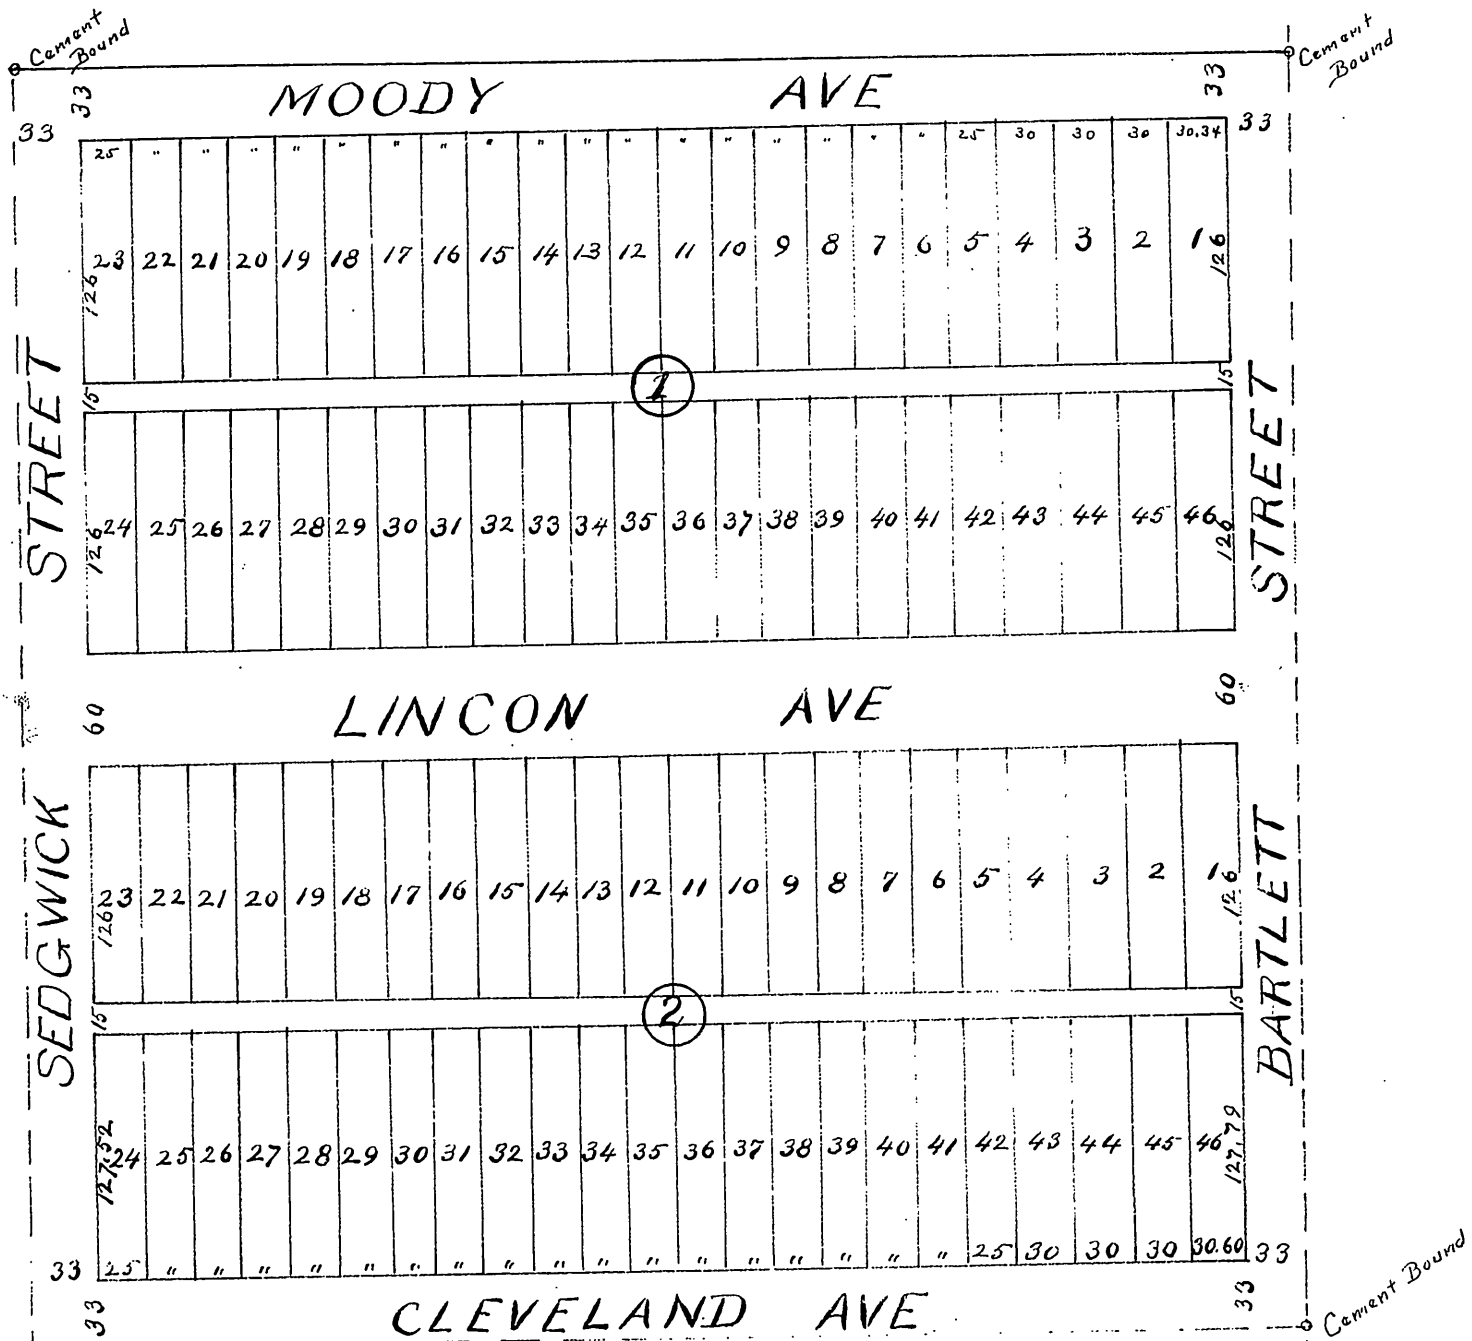

Jarvis Subdivision

Block 14 Castleman's Addition
RIVERSIDE, SAN BERNARDINO CO. CALIF.

SCALE 100ft = 1 inch

J.W. Johnson C.E. SEPT. 1887.

Recorded at request of E Rosenthal
Oct 14th 1887 at 40 min past 4 P.M.

October 14, 1887.

E. Rosenthal

S.B. CO.
San Bernardino

Legare Allen

County Recorder

M.B. 5/44

W.P. Cave

JARVIS SUB. 5/44

