


Mulberry Street

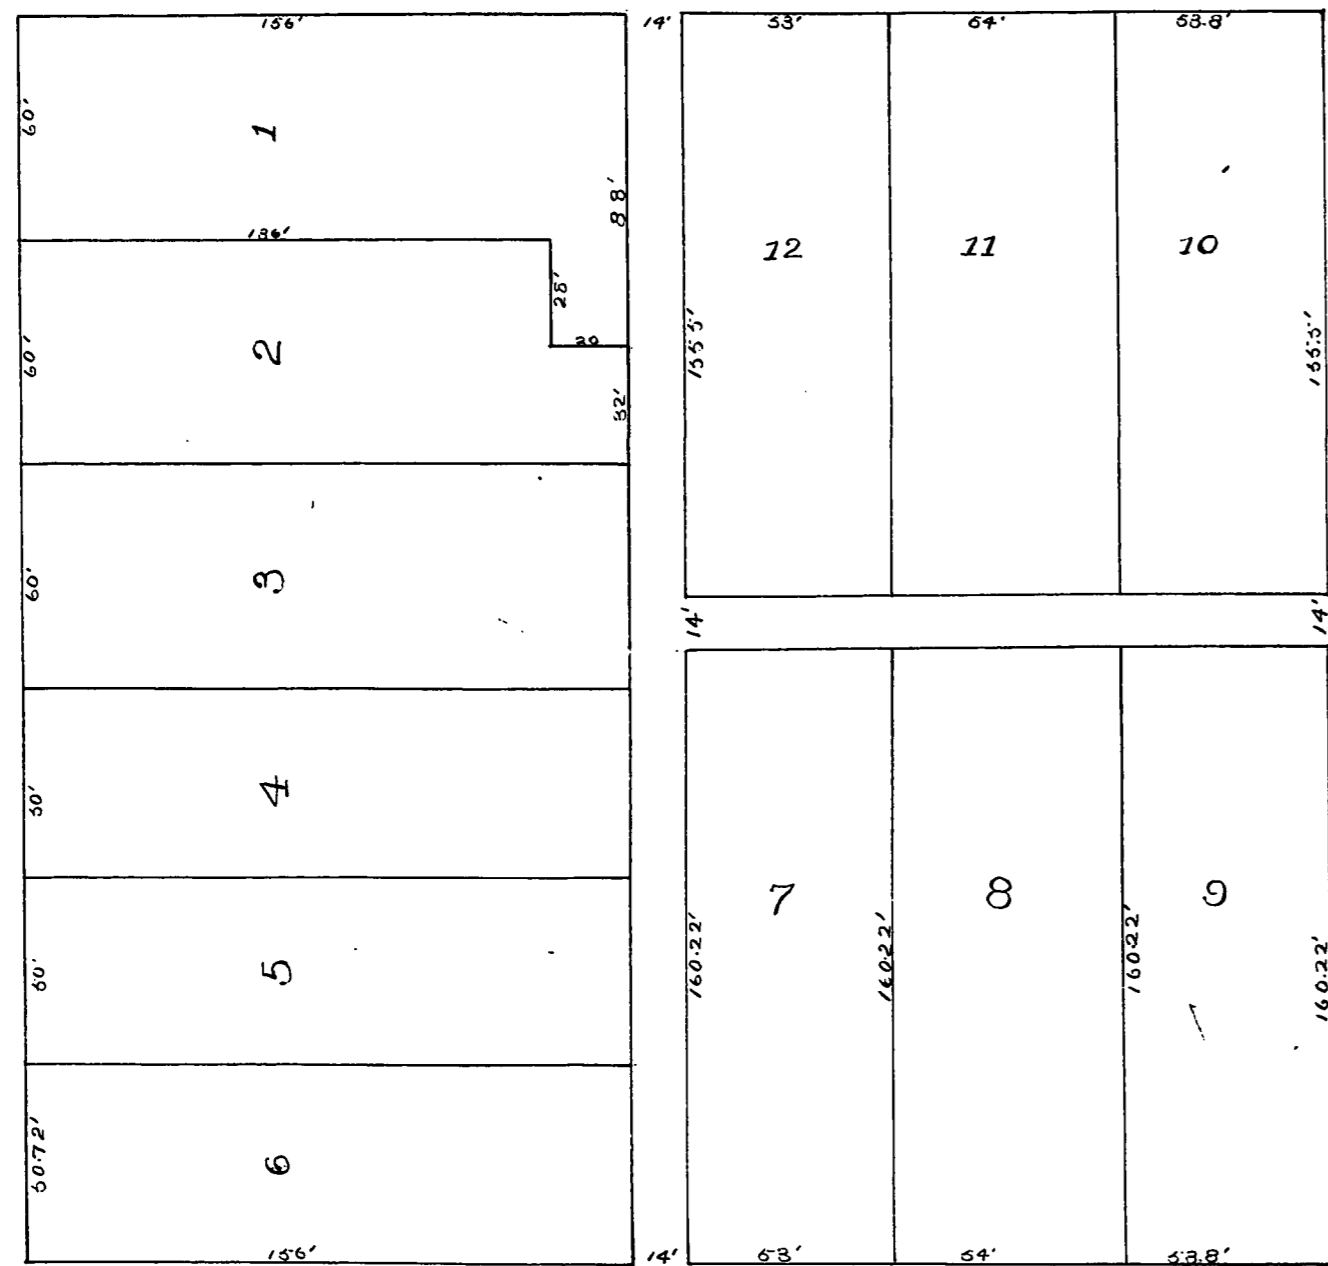

12th St

St

13th St

St

Street.

Vine Street.

**DC Twogood's Subdivision**  
 Block 12 Range 2. Riverside San Bernardino  
 Cal. SCALE 50'-1 INCH - SEPT 1887  
 James W. Johnson C. E.

Recorded at request of M. H. Twogood  
 Dec 7<sup>th</sup> 1887

By *Reginald Allen*  
 County Recorder

By *W. P. Leavey*  
 Notary


48

**THE COOLEY TRACT**

Subdivisions lots 11 & 12 part 5 & 10  
 Block 44 of Rancho San Bernardino  
 Scale 200'-1 Inch  
 T. M. Schiff, Surveyor  
 Feb 17 1887

Recorded at request of Cunningham and Co  
 Dec 6<sup>th</sup> 1887

By *Reginald Allen*  
 County Recorder

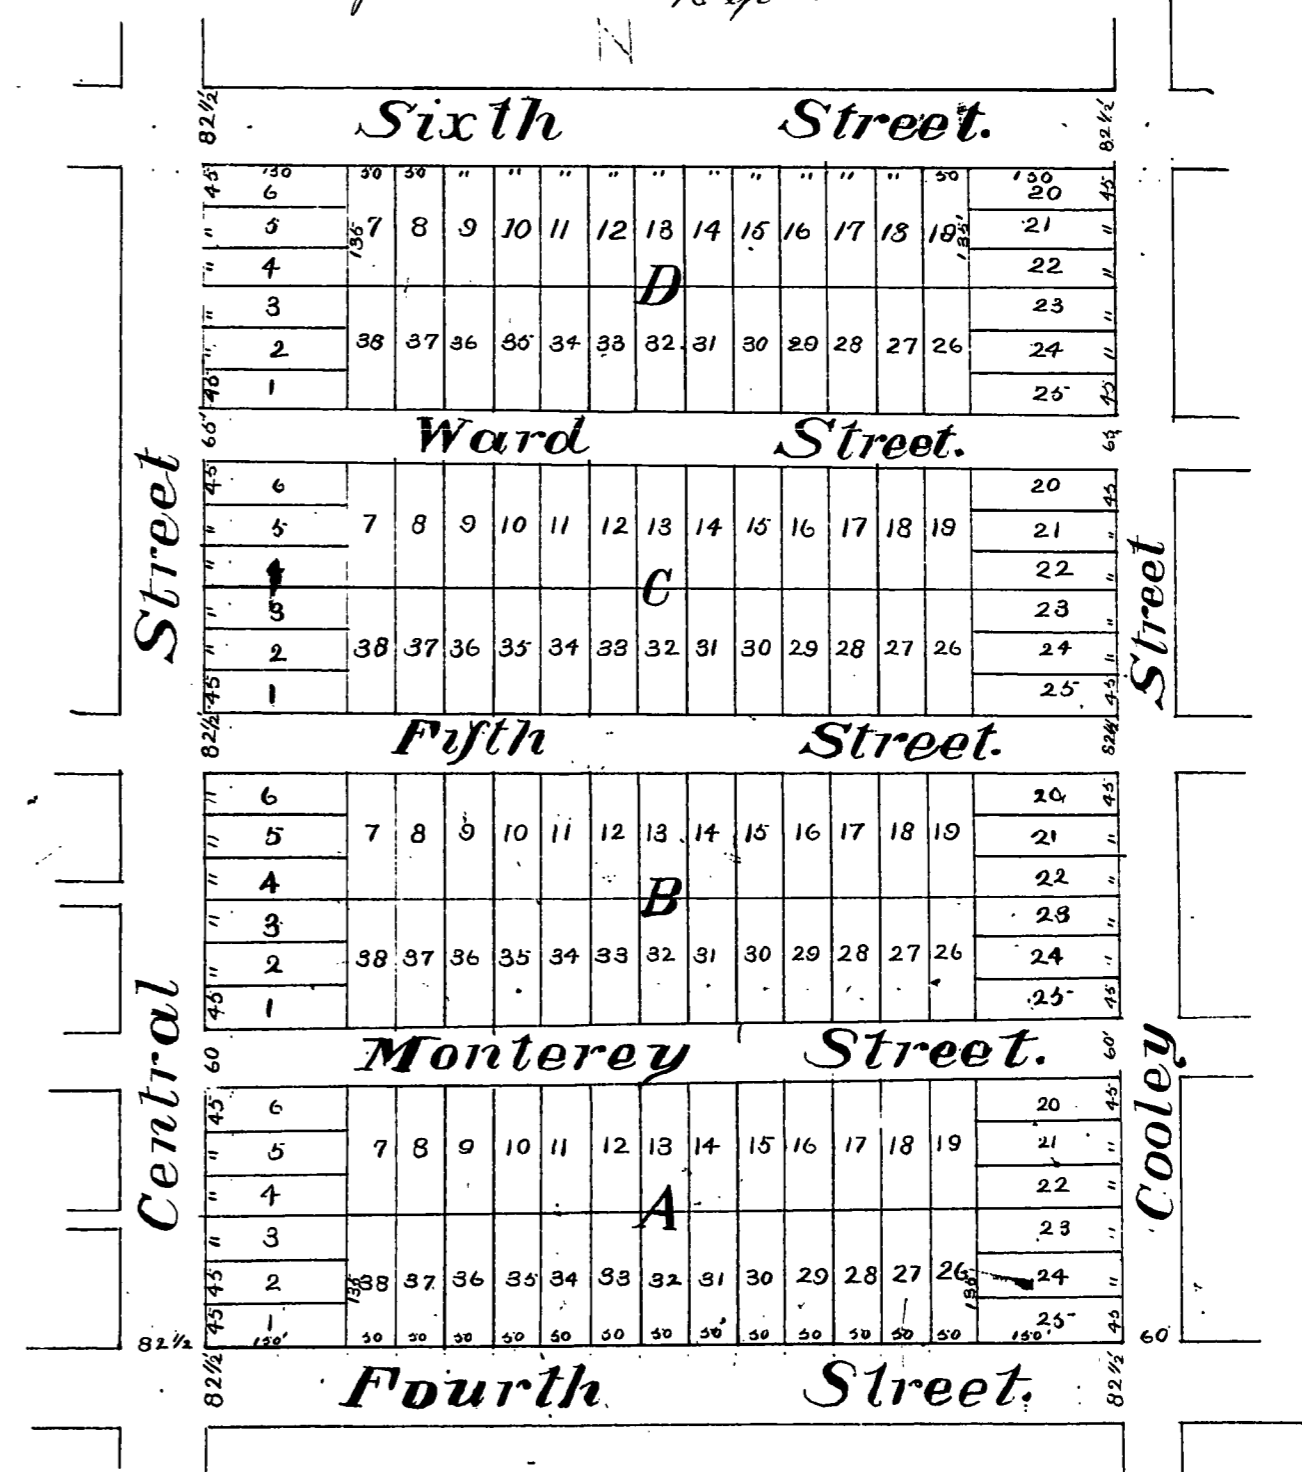

Sixth Street.

Ward Street.

Fifth Street.

Monterey Street.

Fourth Street.

Street

Central Street

Street

Cooley Street