

HESEMAN'S SUBDIVISION

OF THE

NORTH 18 1/2 FEET OF BLOCK 5 RANGE 13

RIVERSIDE

RIVERSIDE COUNTY CALIFORNIA

Scale -
30 FEET = 1 IN



Know all men by these presents that I hereby execute and adopt this MAP of HESEMAN'S SUBDIVISION of the NORTH 18 1/2 FEET of BLOCK 5 RANGE 13 RIVERSIDE CALIFORNIA more particularly described as follows to wit Commencing at the established Cement Point at the intersection of PINE ST and FIFTH ST thence S 25° W 33 feet thence S 61° E 33 feet to place of beginning being the NORTH WEST Corner of BLOCK 5 RANGE 13 RIVERSIDE and is the initial point of this MAP thence S 25° W 181.5 thence S 61° E 331.2 thence N 28° E 181.5 thence N 61° W 331.2 to place of beginning and subdivided as shown on said MAP and I do hereby dedicate the ALLEY as shown to the PUBLIC and for the Public use forever



STATE of CALIFORNIA }
COUNTY of RIVERSIDE }

on this 14th day of OCTOBER A.D. 1904

before me [Redacted] a Notary Public in and for said County of RIVERSIDE residing therein duly commissioned and sworn personally appeared G. J. HESEMAN known to me to be the person whose name is subscribed to and who executed the within instrument and acknowledged to me that he executed the same freely and voluntarily
IN WITNESS WHEREOF I hereunto set my hand and official seal the day and year first above written

NOTARY PUBLIC in and for RIVERSIDE COUNTY CALIFORNIA

I hereby Certify that this MAP of HESEMAN'S SUBDIVISION is a true and correct representation of the survey made by me during OCTOBER 1904

Civil Engineer


Resolved that the within Map be and is hereby adopted as the OFFICIAL MAP of HESEMAN'S SUBDIVISION Whereby certify that the foregoing Resolution was adopted by the Board of Trustees of the City of RIVERSIDE

ATTEST

CITY CLERK

FIFTH ST

ST

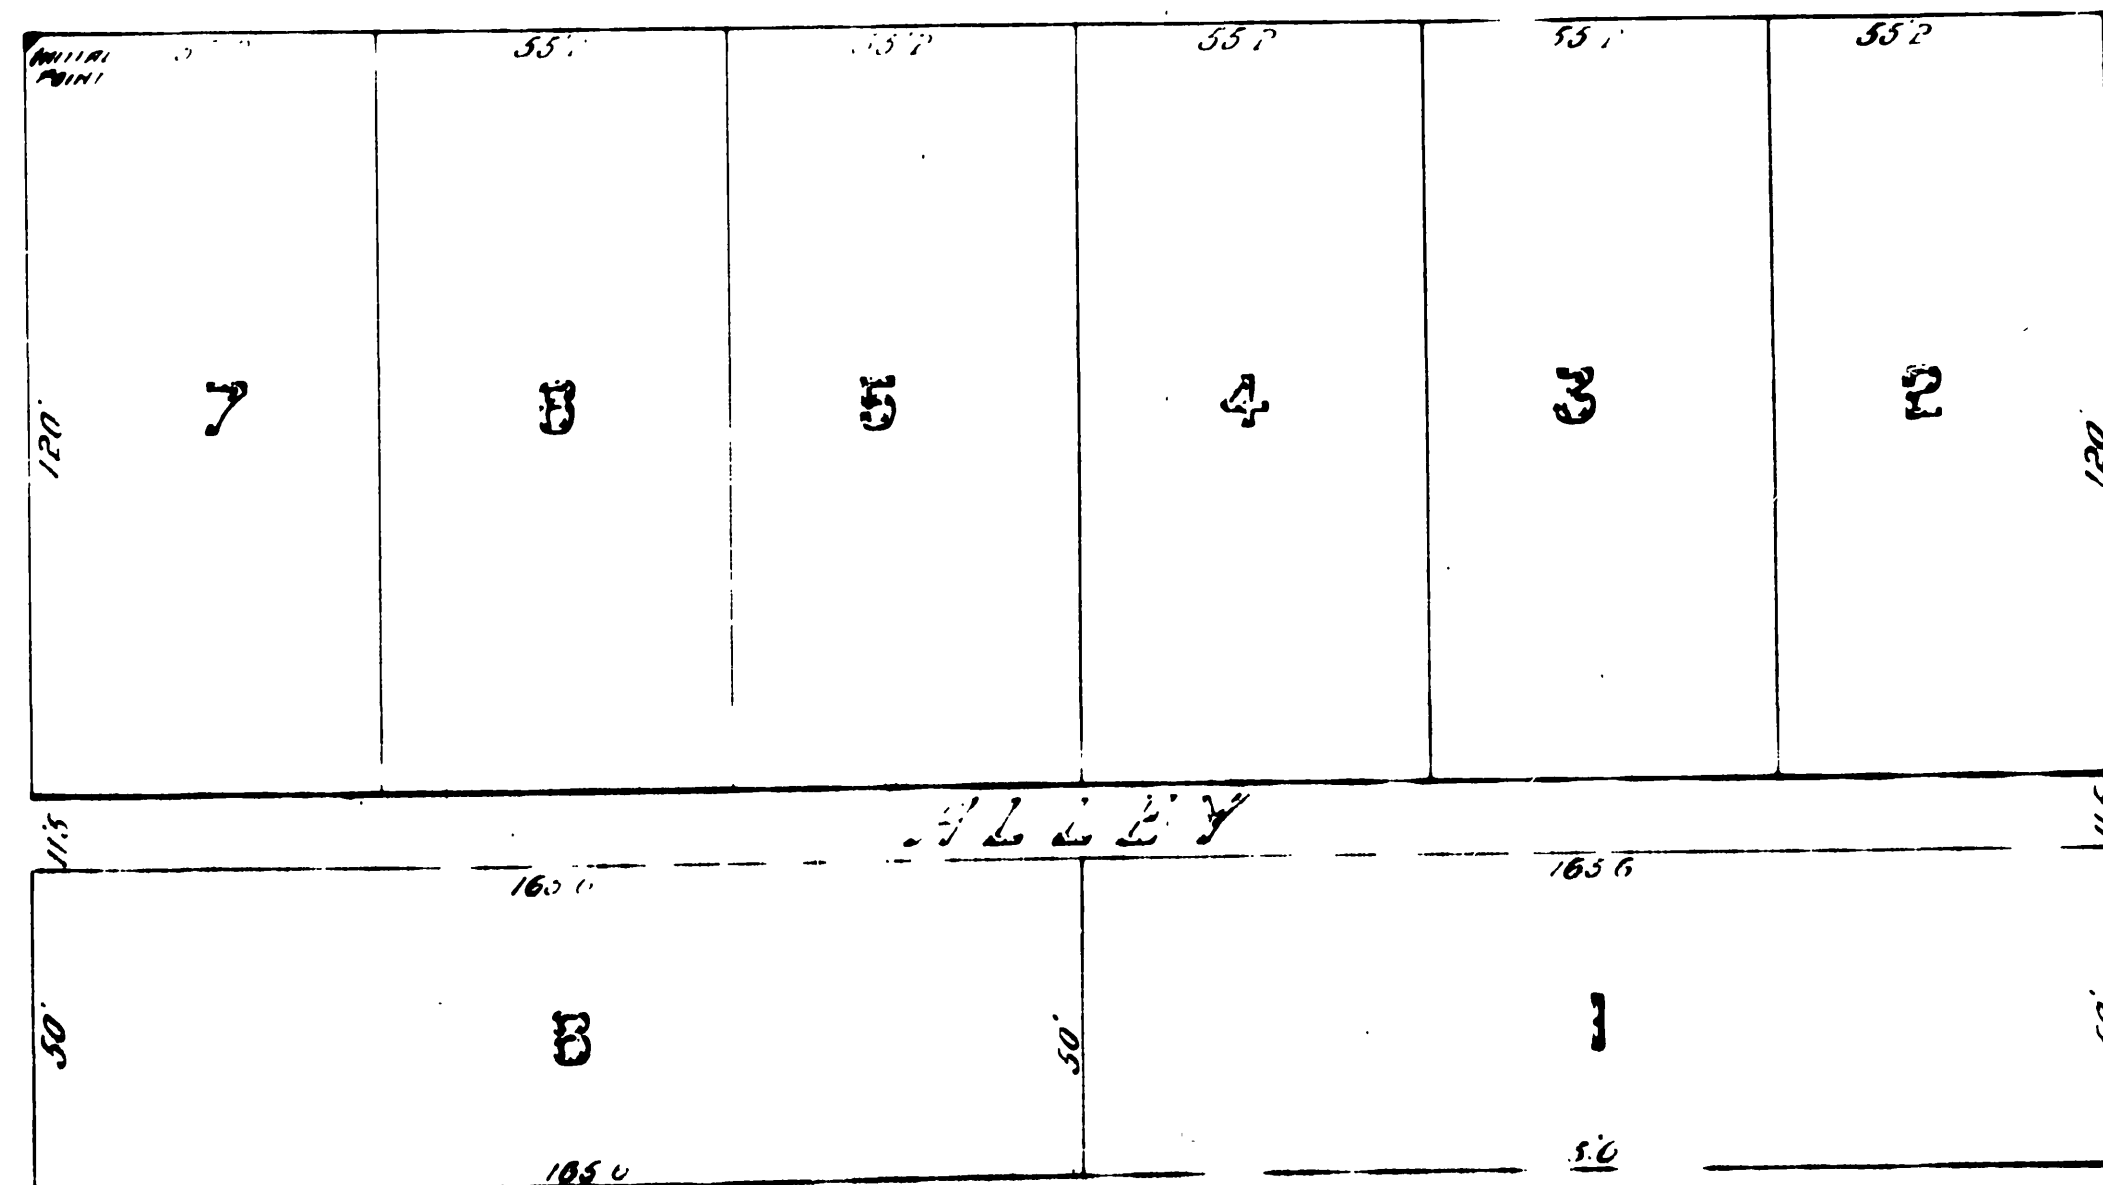

PINE ST

CEDAR ST

MB 5/113