

MB 5 / 127

Book 1 RIVERSIDE

M.B 5 / 127

I hereby certify that all men by these execute and at the Range 3 of the County of Riverside California

FILED

State of California } ss.  
County of Riverside

Notary Public  
By \_\_\_\_\_ Deputy

On the 9th day of February 1905 before me, The \_\_\_\_\_ Notary Public and for said County of Riverside, therein, duly commissioned and sworn, personally appeared Henrietta Anderson known to me to be the person whose name is subscribed to and who executed the within instrument and acknowledged to me that he executed the same freely and voluntarily.

In witness whereof I hereunto set my hand and official seal the day and year first above mentioned.

Notary Public in and for Riverside California

Resolved that the within Map and hereby is adopted as the official Map of the subdivision of Block 6, Range 3 of the County of Riverside California  
I hereby certify that the foregoing Resolution was adopted by Board of Trustees of the City of Riverside

February 1905  
Attest

City Clerk.

I hereby certify that this Map is a correct representation of the subdivision made by me in January 1905.

Licensed Surveyor.

# PLAT OF SUBDIVISION OF BLOCK 6 RANGE 3 RIVERSIDE CAL.

SURVEYED BY  
ARTHUR B. WHITE C.E.

SCALE 30 FT. = IN.


JANUARY 1905

7th STREET.

6th STREET.

LIME STREET

MULBERRY STREET

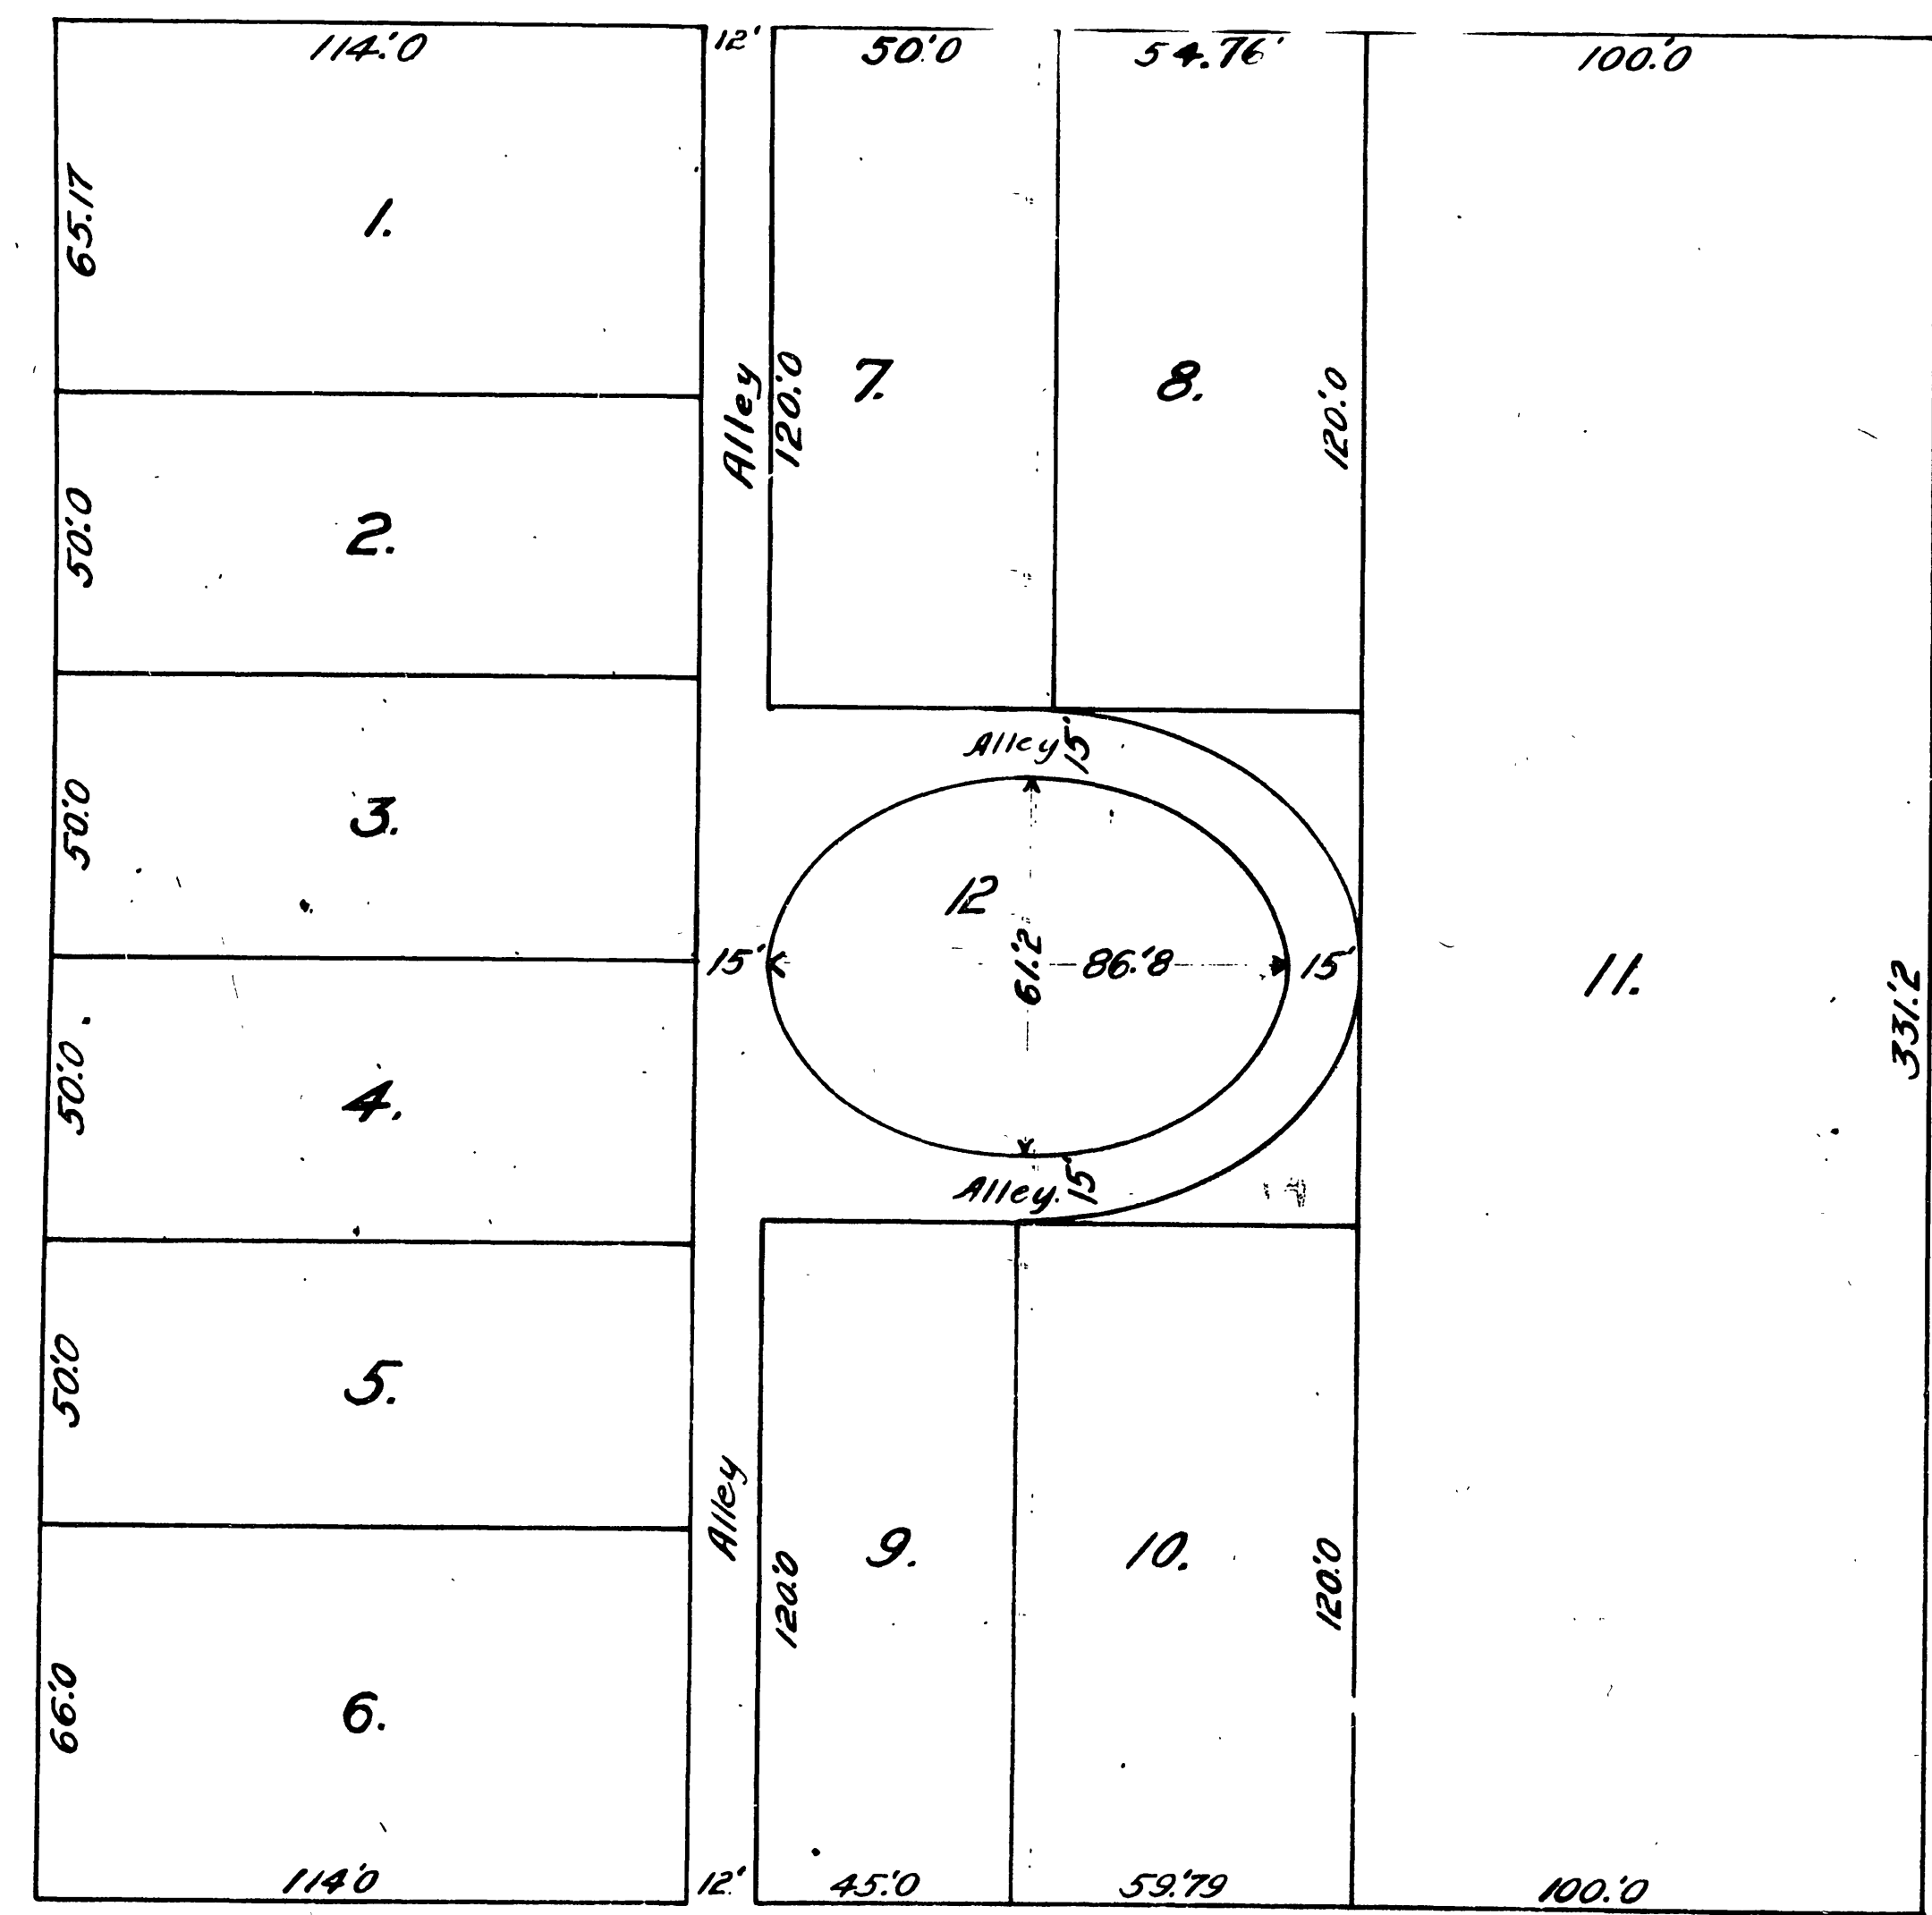

MB 5 / 127