

FILED
MAY 2 1906
E. E. LOGAN, Recorder,
Riverside County

MAP OF C. H. GREENSHAW'S RESUBDIVISION OF BLOCK 2, RANGE 8. RIVERSIDE, RIVERSIDE COUNTY CALIF.

APRIL, 1906.

Scale 1 Inch = 50 Feet

I hereby execute and adopt this Map of C. H. GREENSHAW'S RESUBDIVISION as surveyed by Kingsbury Sandorn, C.E. in April, 1906, to designate the different parts of land which it represents as divided into lots and alley.

C. H. Greenshaw

STATE OF CALIFORNIA,)
COUNTY OF LOS ANGELES) SS.

On this 1st day of MAY in the year of our Lord One Thousand Nine Hundred and Six, before me William A. Bowen, a Notary Public in and for said County of Los Angeles residing therein, duly commissioned and sworn, personally appeared C. H. GREENSHAW personally known to me to be the person described in and whose name is subscribed to and who executed the within instrument and acknowledged to me that he executed the same freely and voluntarily.

In Witness Whereof I have hereunto set my hand and official seal at my office in Los Angeles in the said County the day and year in this Certificate first above written.

William A. Bowen

Notary Public in and for Los Angeles County, State of California.


I hereby certify that this MAP of C. H. GREENSHAW'S RESUBDIVISION is a correct representation of the survey made by me in April, 1906.

Kingsbury Sandorn Licensed Surveyor.

RESOLVED:— That the within MAP be and is hereby adopted as the Official Map of C. H. GREENSHAW'S RESUBDIVISION.

I hereby certify that the foregoing RESOLUTION was adopted by the BOARD OF TRUSTEES of the CITY OF RIVERSIDE this 5th day of MAY, 1906.

Attest C. H. Stibben City Clerk.

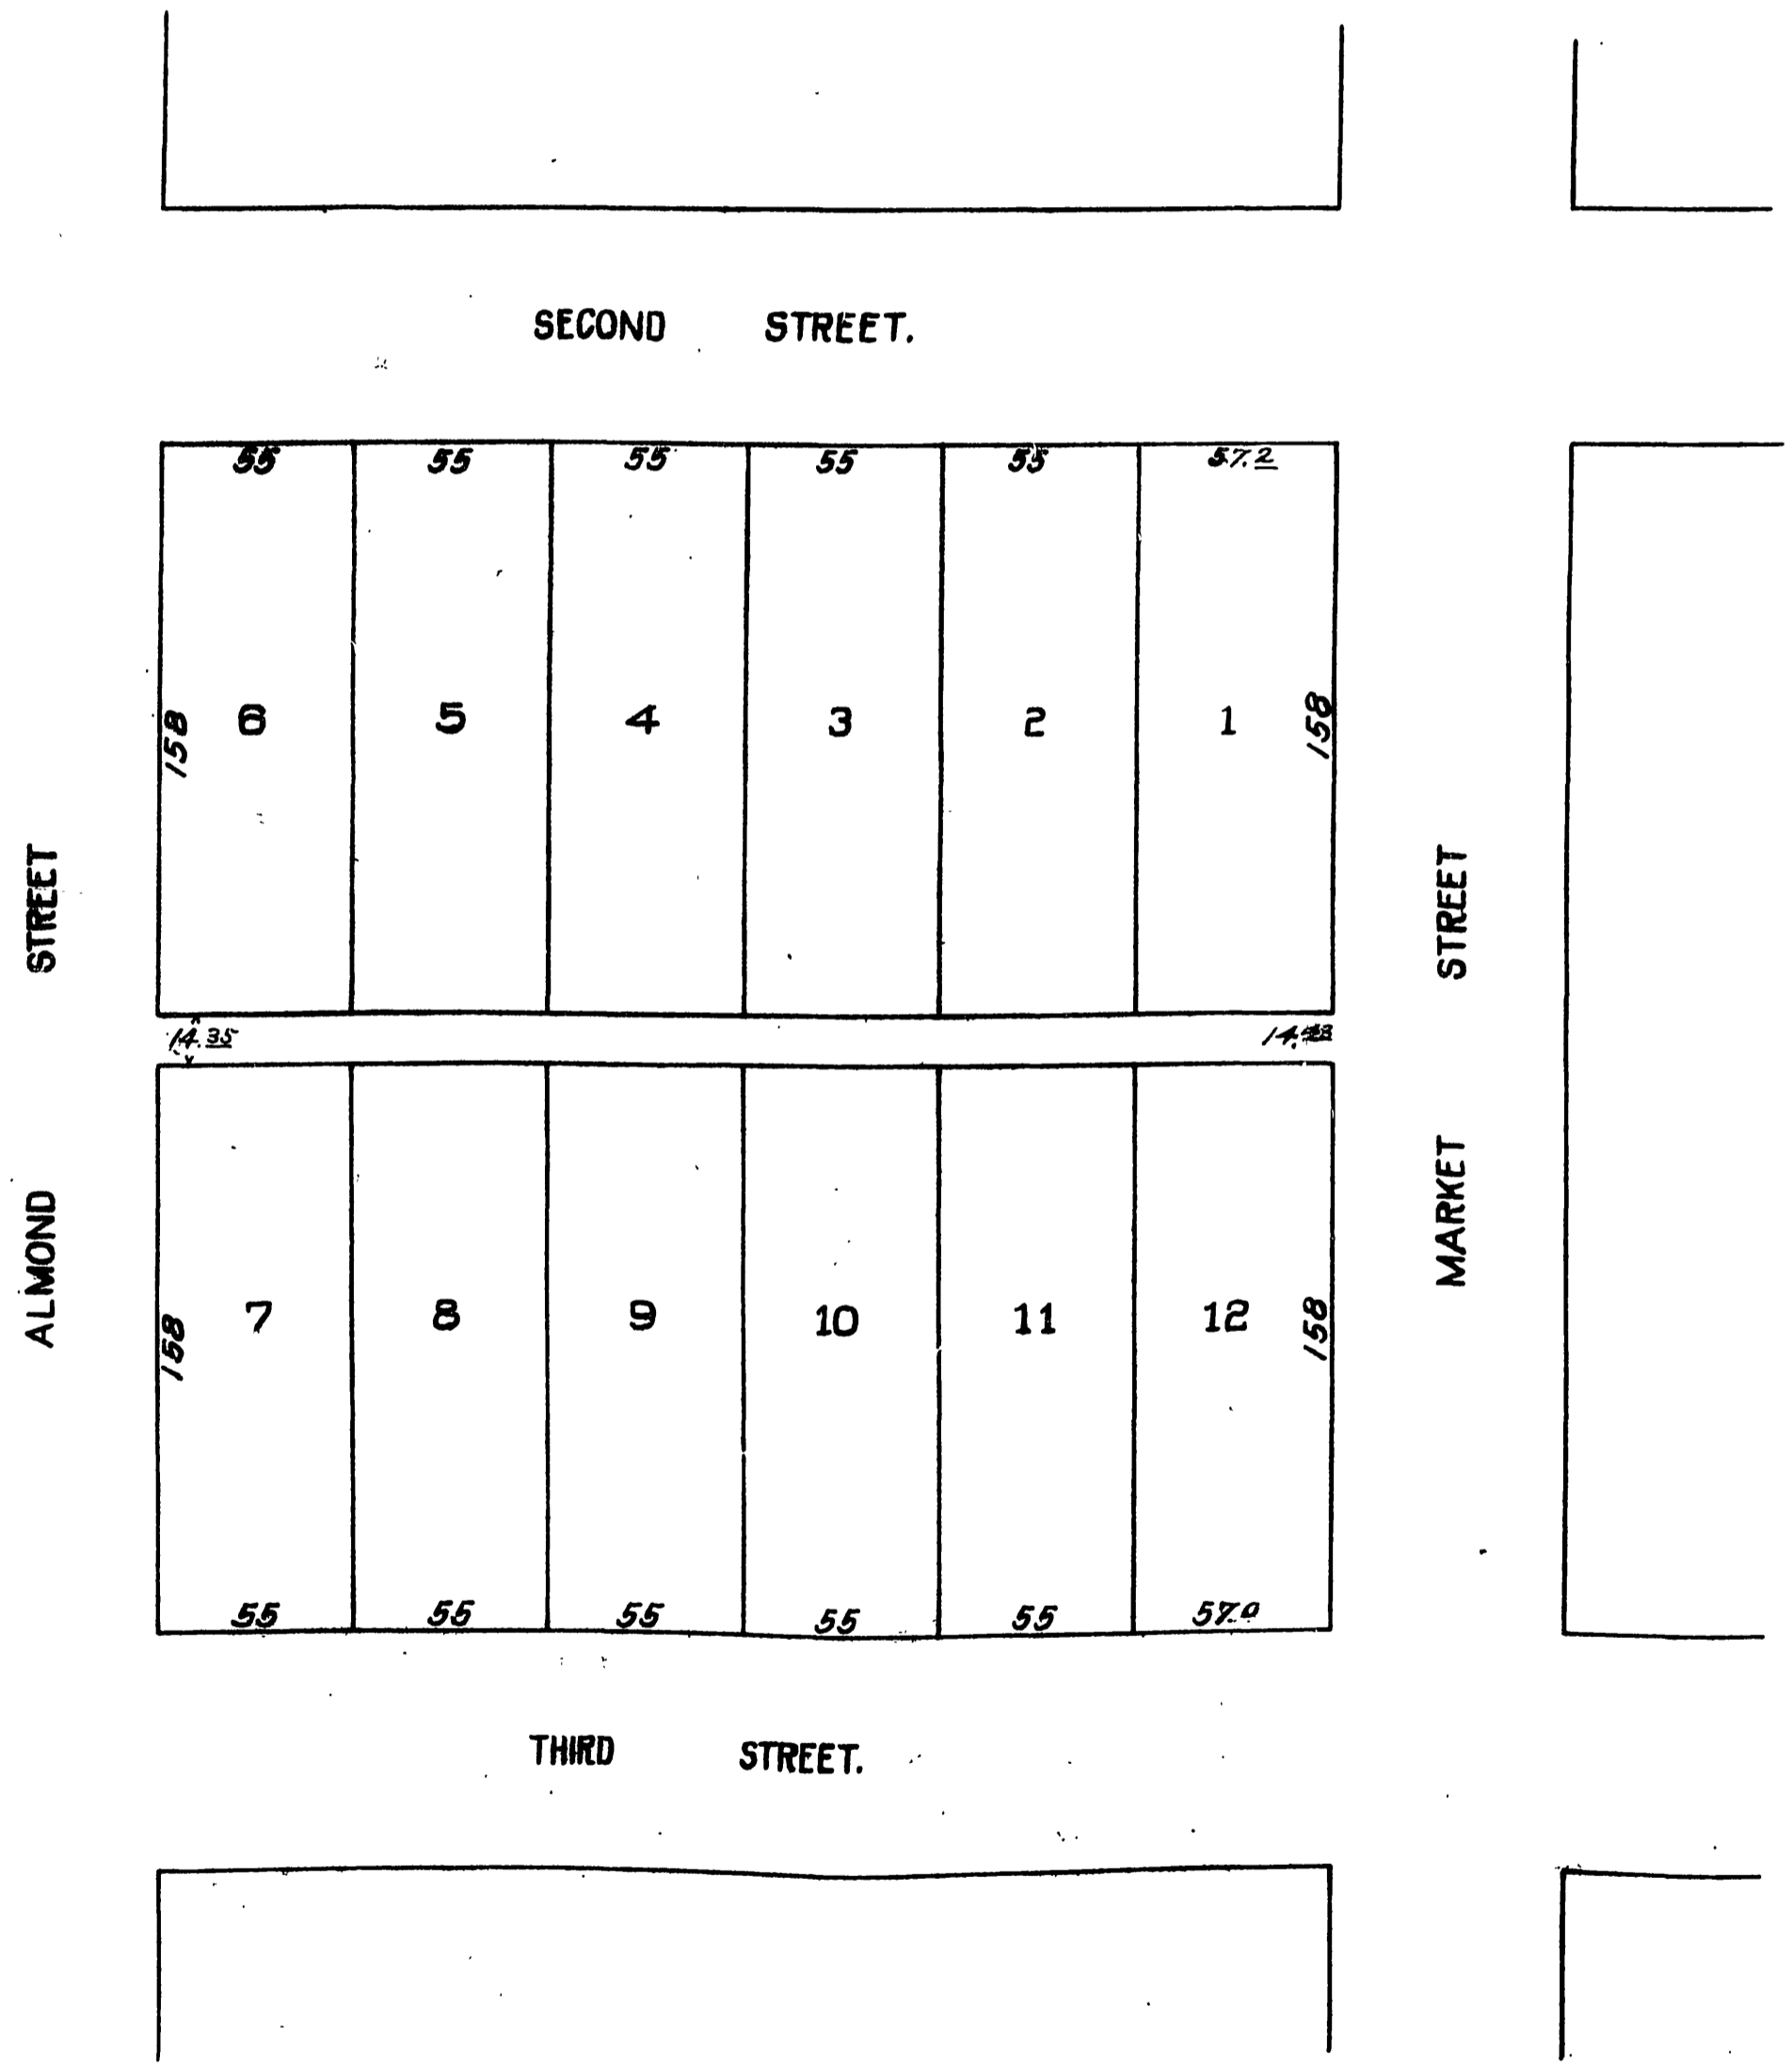

M.B. 5/156

M.B. 5/156

156

Book 1

TCap
156

M.B. 5/156