

# MAP OF HAGINS NORTH ORANGE STREET SUBDIVISION


BEING A SUBDIVISION OF A PORTION OF  
LOTS 66 AND 75 (FRONTING ON NORTH  
ORANGE STREET) OF THE LANDS OF THE  
SOUTHERN CALIFORNIA COLONY ASSOCIATION  
RIVERSIDE, RIVERSIDE COUNTY, CALIFORNIA.

*Surveyed by KINGSBURY SANBORN, C.E.*


MAY 1906.

Scale 1 Inch = 30 Feet.

**FILED**  
JUN 20 1906  
L. S. LOGAN, Recorder,  
Deputy

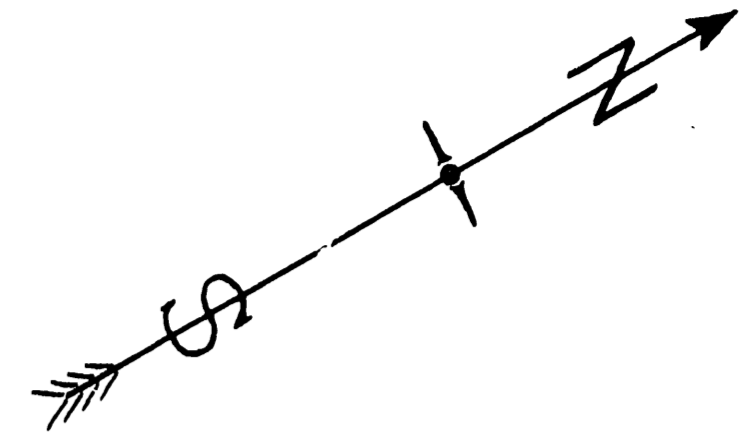

M.B. 5/162 (5/162)

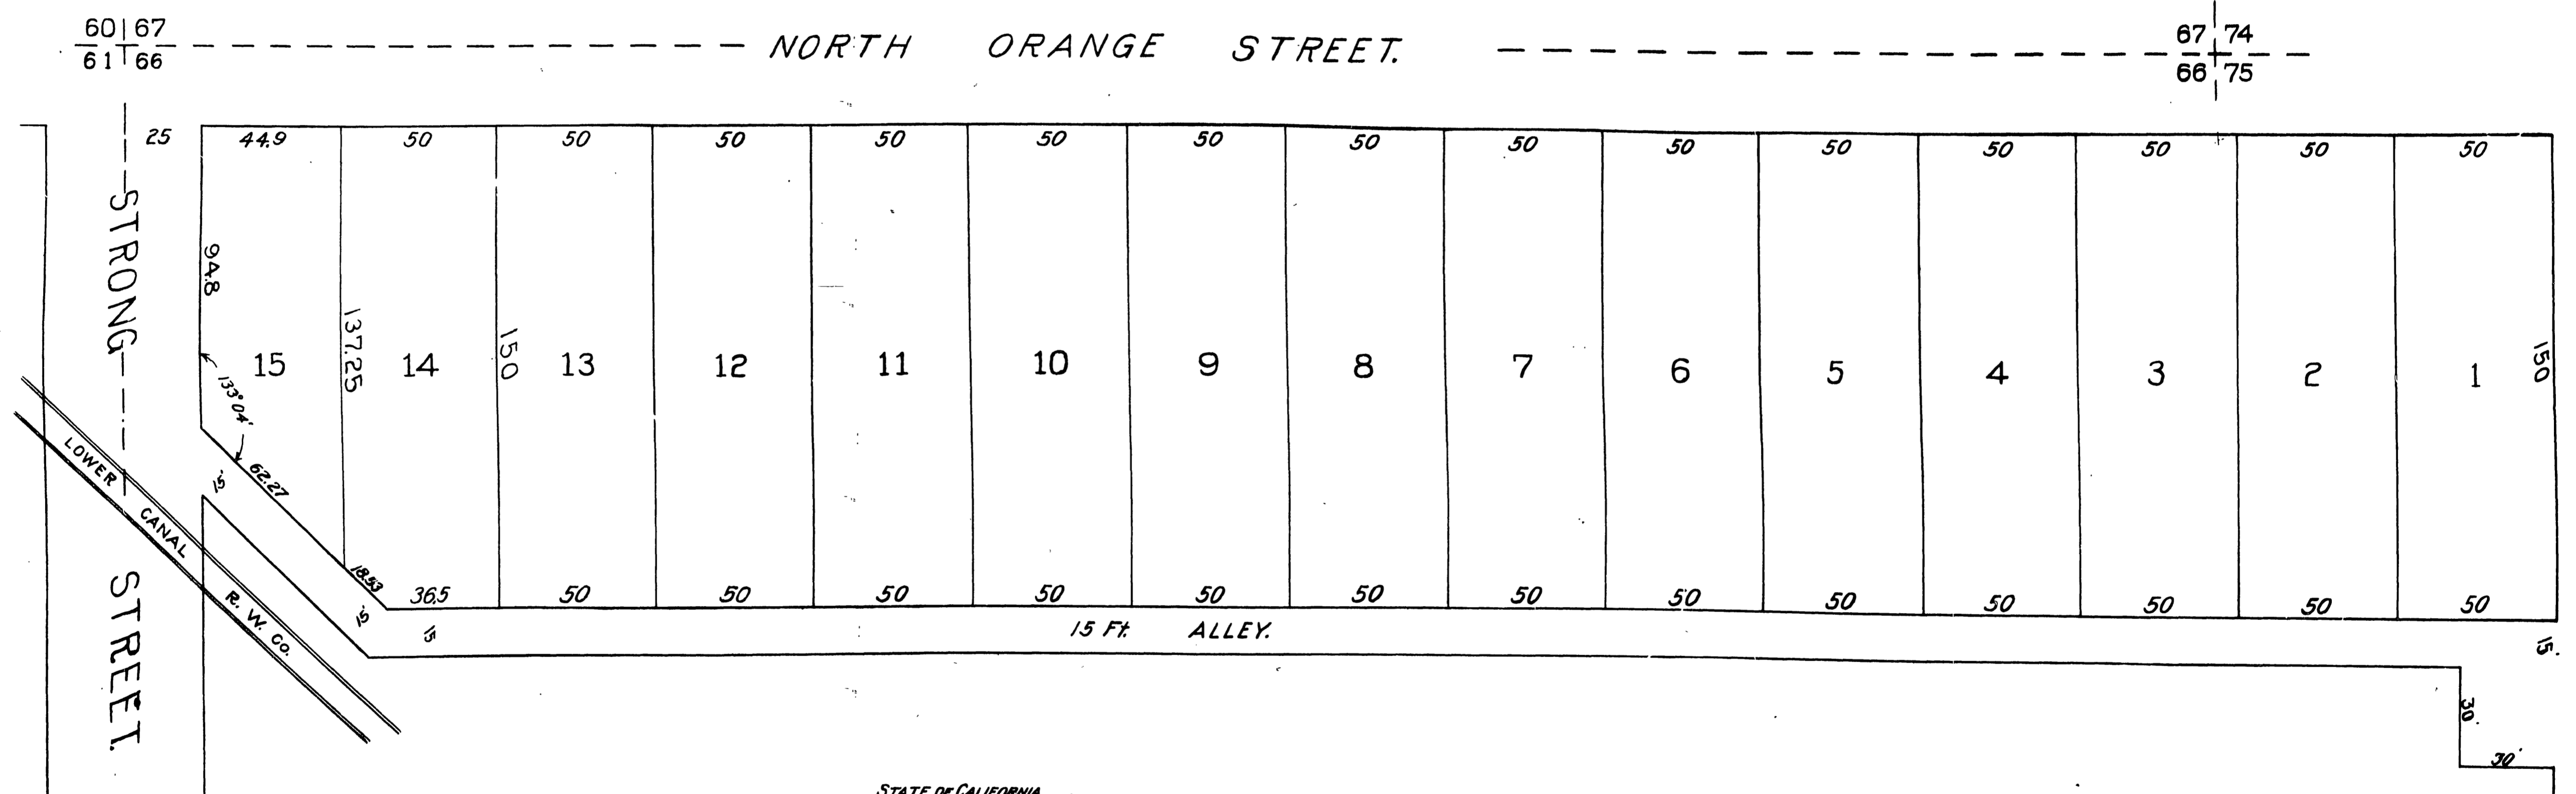

I hereby execute and adopt this Map of HAGINS NORTH ORANGE STREET SUBDIVISION as surveyed by KINGSBURY SANBORN, C.E. in MAY 1906, to designate the different parts of land which it represents as divided into lots and alleys.

J. N. Hagins

STATE OF CALIFORNIA, } ss.  
COUNTY OF RIVERSIDE }  
On this 28th day of MAY in the year of our Lord One Thousand Nine Hundred and Six, before me Will A. Correll, a Notary Public in and for said County of Riverside, residing therein, duly commissioned and sworn, personally appeared J. N. HAGINS, personally known to me to be the person described in, and whose name is subscribed to and who executed the within instrument, and acknowledged to me that he executed the same freely and voluntarily.

In WITNESS WHEREOF, I have hereunto set my hand and official seal, at my office in Riverside, in the said County, the day and year in this Certificate first above written.

W. A. Correll  
Notary Public in and for Riverside County, State of California.

I hereby certify that this Map of HAGINS NORTH ORANGE STREET SUBDIVISION is a correct representation of the survey made by me in MAY, 1906.

Kingsbury Sanborn

RESOLVED: That the within MAP be and is hereby adopted as the Official Map of HAGINS NORTH ORANGE STREET SUBDIVISION. I hereby certify that the foregoing RESOLUTION was adopted by the BOARD OF TRUSTEES of the CITY OF RIVERSIDE this 12th day of May, 1906.

Attest C. V. Stibben City Clerk.

291

MB 5/162