

MB 7/36

MAP OF HOMEWOOD COURT


BEING A SUBDIVISION OF A PORTION OF LOT 178 OF THE SOUTHERN CALIFORNIA COLONY ASSOCIATION LANDS, IN RIVERSIDE, RIVERSIDE COUNTY, STATE OF CALIFORNIA SURVEYED JANUARY, 1910, BY A.P. CAMPBELL, C.E. SCALE, 1 IN. = 60 FT.

*Filed July 7, 1910
D. Legum Clerk*

I hereby certify that this map is a correct representation of the survey made by me on January, 1910
A.P. Campbell
Licensed Surveyor.

Note
Right of way is herein granted to the City of Riverside to construct and maintain a Sewer through Lot 8 of this subdivision as shown by a broken line lettered 'A-B'

I hereby certify that there are no delinquent taxes against the property designated on this map.
July 1st 1910 *Geo. B. ...*
July 1st 1910 *C. R. Stebbins*
County Auditor
City Auditor

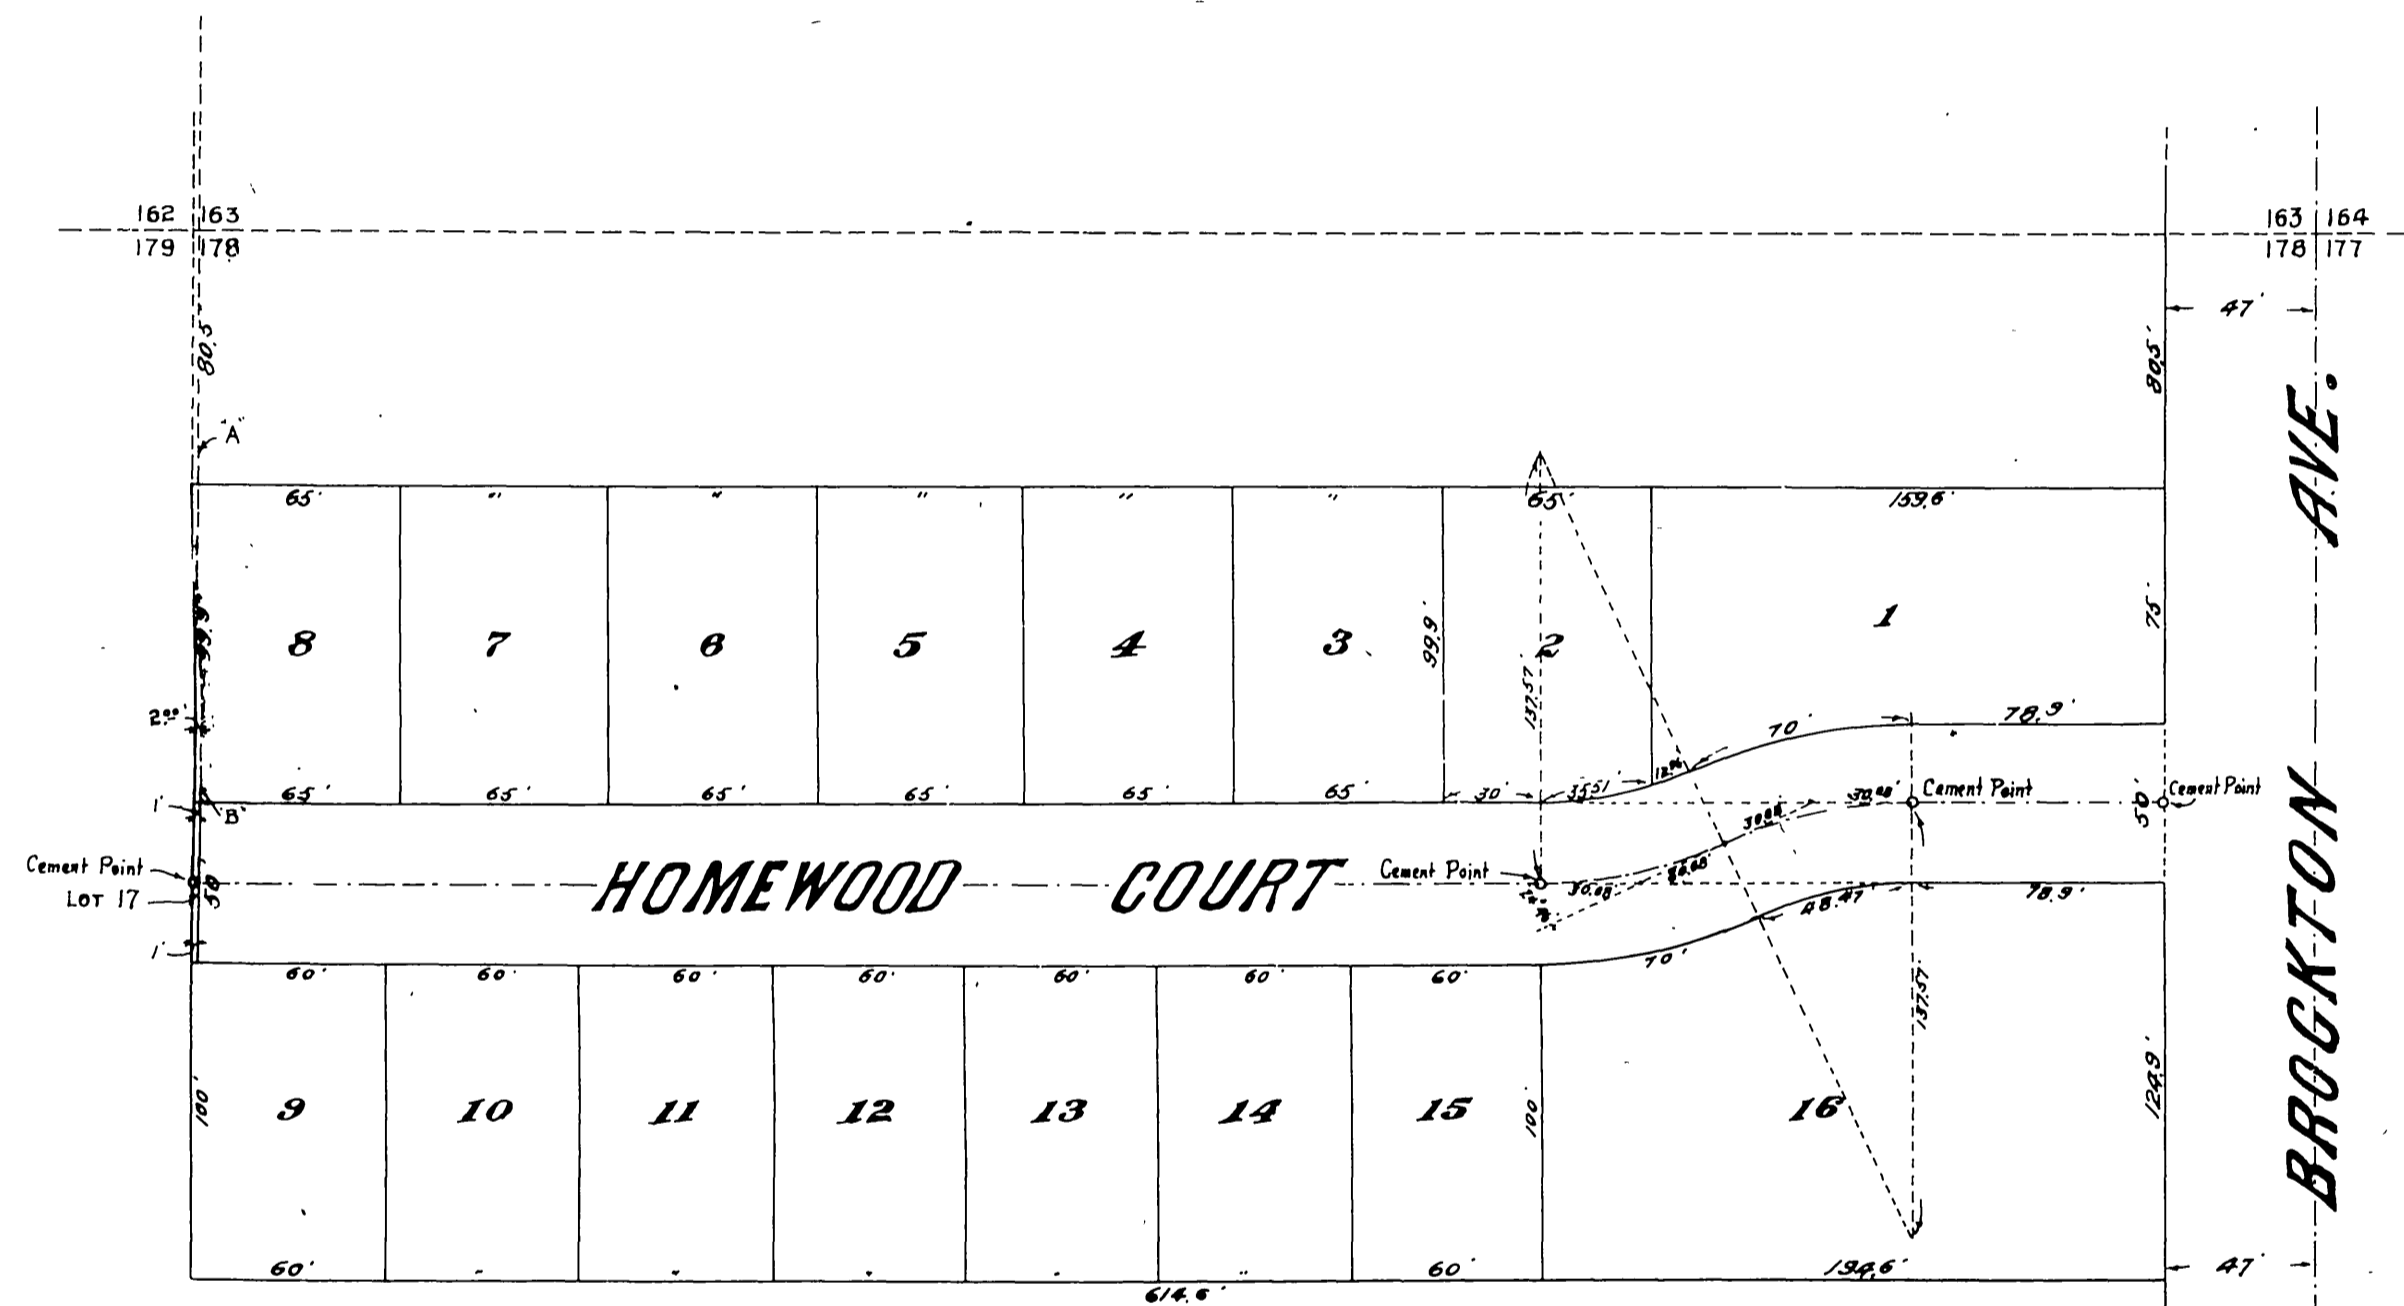

We hereby execute and adopt this map of the Homewood Court to designate the different parts of land which it represents as divided into Lots and Streets.
Signed *E. H. Wood*

State of California, } ss.
County of Riverside }
On this 1st day of July in the year of our Lord five thousand nine hundred and ten, before me *G. R. ...* a notary in and for the County of Riverside, residing therein, duly commissioned and sworn, personally appeared *E. H. Wood and Gertrude E. Wood*, his wife, personally known to me to be the persons designated herein, and who executed the within instrument, and acknowledged to me that they executed the same freely and voluntarily.
In witness whereof, I have hereunto set my hand and official seal, at my office in Riverside, in said county, the day and year in this certificate first above written.
G. R. ...
Notary Public in and for the said County of Riverside, State of California.

RESOLVED that the within map be and is hereby ADOPTED as the official map of the HOMEWOOD COURT and that the streets shown on said Court are hereby accepted as public streets, and the City Clerk is hereby authorized and directed to attest said map by signing his name here to as City Clerk of said City for and in behalf of the City and to affix the seal of the City thereto.
I hereby certify that foregoing resolution was ADOPTED by the Mayor and Common Council of the City of Riverside this 1st day of July, 1910.
Attest *D. C. ...*
City Clerk

MB 7/36

BOOK 1

36
MB 7/36