


7/55

M.B. 7/55

Filed Dec. 14, 1910
by R. T. C.
J. J. Logan
Recorder

MAP OF BANDINI PLACE.

BEING A SUBDIVISION OF LOT 221, OF THE SOUTHERN CALIFORNIA COLONY ASSOCIATION LANDS, IN THE CITY OF RIVERSIDE, COUNTY OF RIVERSIDE, STATE OF CALIFORNIA.
NOVEMBER, 1910 - SCALE 1"=50' - A. BRAUNSCHWEIGER C.E.

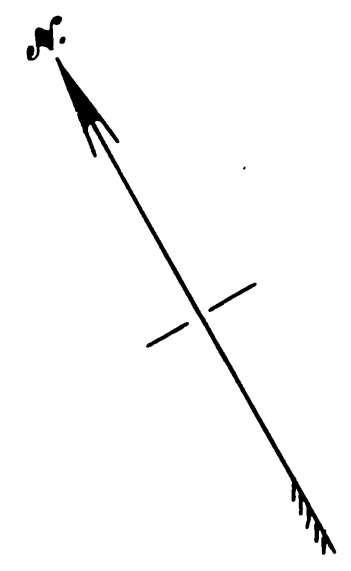

The Riverside Title and Trust Company (a Corporation) does hereby dedicate the streets shown on this map for public use and hereby execute and adopt this map as herein shown.

THE RIVERSIDE TITLE AND TRUST CO.

J. A. Simms President.
L. B. Scranton Secretary.

State of California } ss.
County of Riverside }

On this 11th day of Nov. in the year of our Lord, one thousand nine hundred and ten, before me, J. A. Simms Notary Public, in and for said County and State, personally appeared J. A. Simms known to me to be the President, and L. B. Scranton, known to me to be the secretary of the corporation that executed the within instrument, and known to me to be the persons who executed the within instrument in behalf of the corporation therein named and acknowledged to me that such corporation executed the same.

W. H. Johnson
Notary Public in and for the County of Riverside, State of California.

Resolved; that the within map be and is hereby adopted as the official map of the Bandini Place and that the streets, shown on said map are hereby accepted as public streets, and the City Clerk is hereby authorized and directed to attest said map by signing his name thereto as Clerk of said City for and in behalf of the City and to affix the seal of the City thereto.

I hereby certify that the foregoing resolution was adopted by the Mayor and Common Council of the City of Riverside, this 13th day of December 1910.


Attest: M. A. [Signature]
City Clerk

I hereby certify that there are no liens for unpaid taxes except taxes now assessed but not yet payable, against any part of the land included within the tract or subdivision shown hereon.

Witness my hand this 11th day of Nov. 1910.

Geoff Brown
Auditor of County of Riverside.

C. R. Stibbens
Auditor of the City of Riverside.
Florence Snyder
Deputy Auditor.

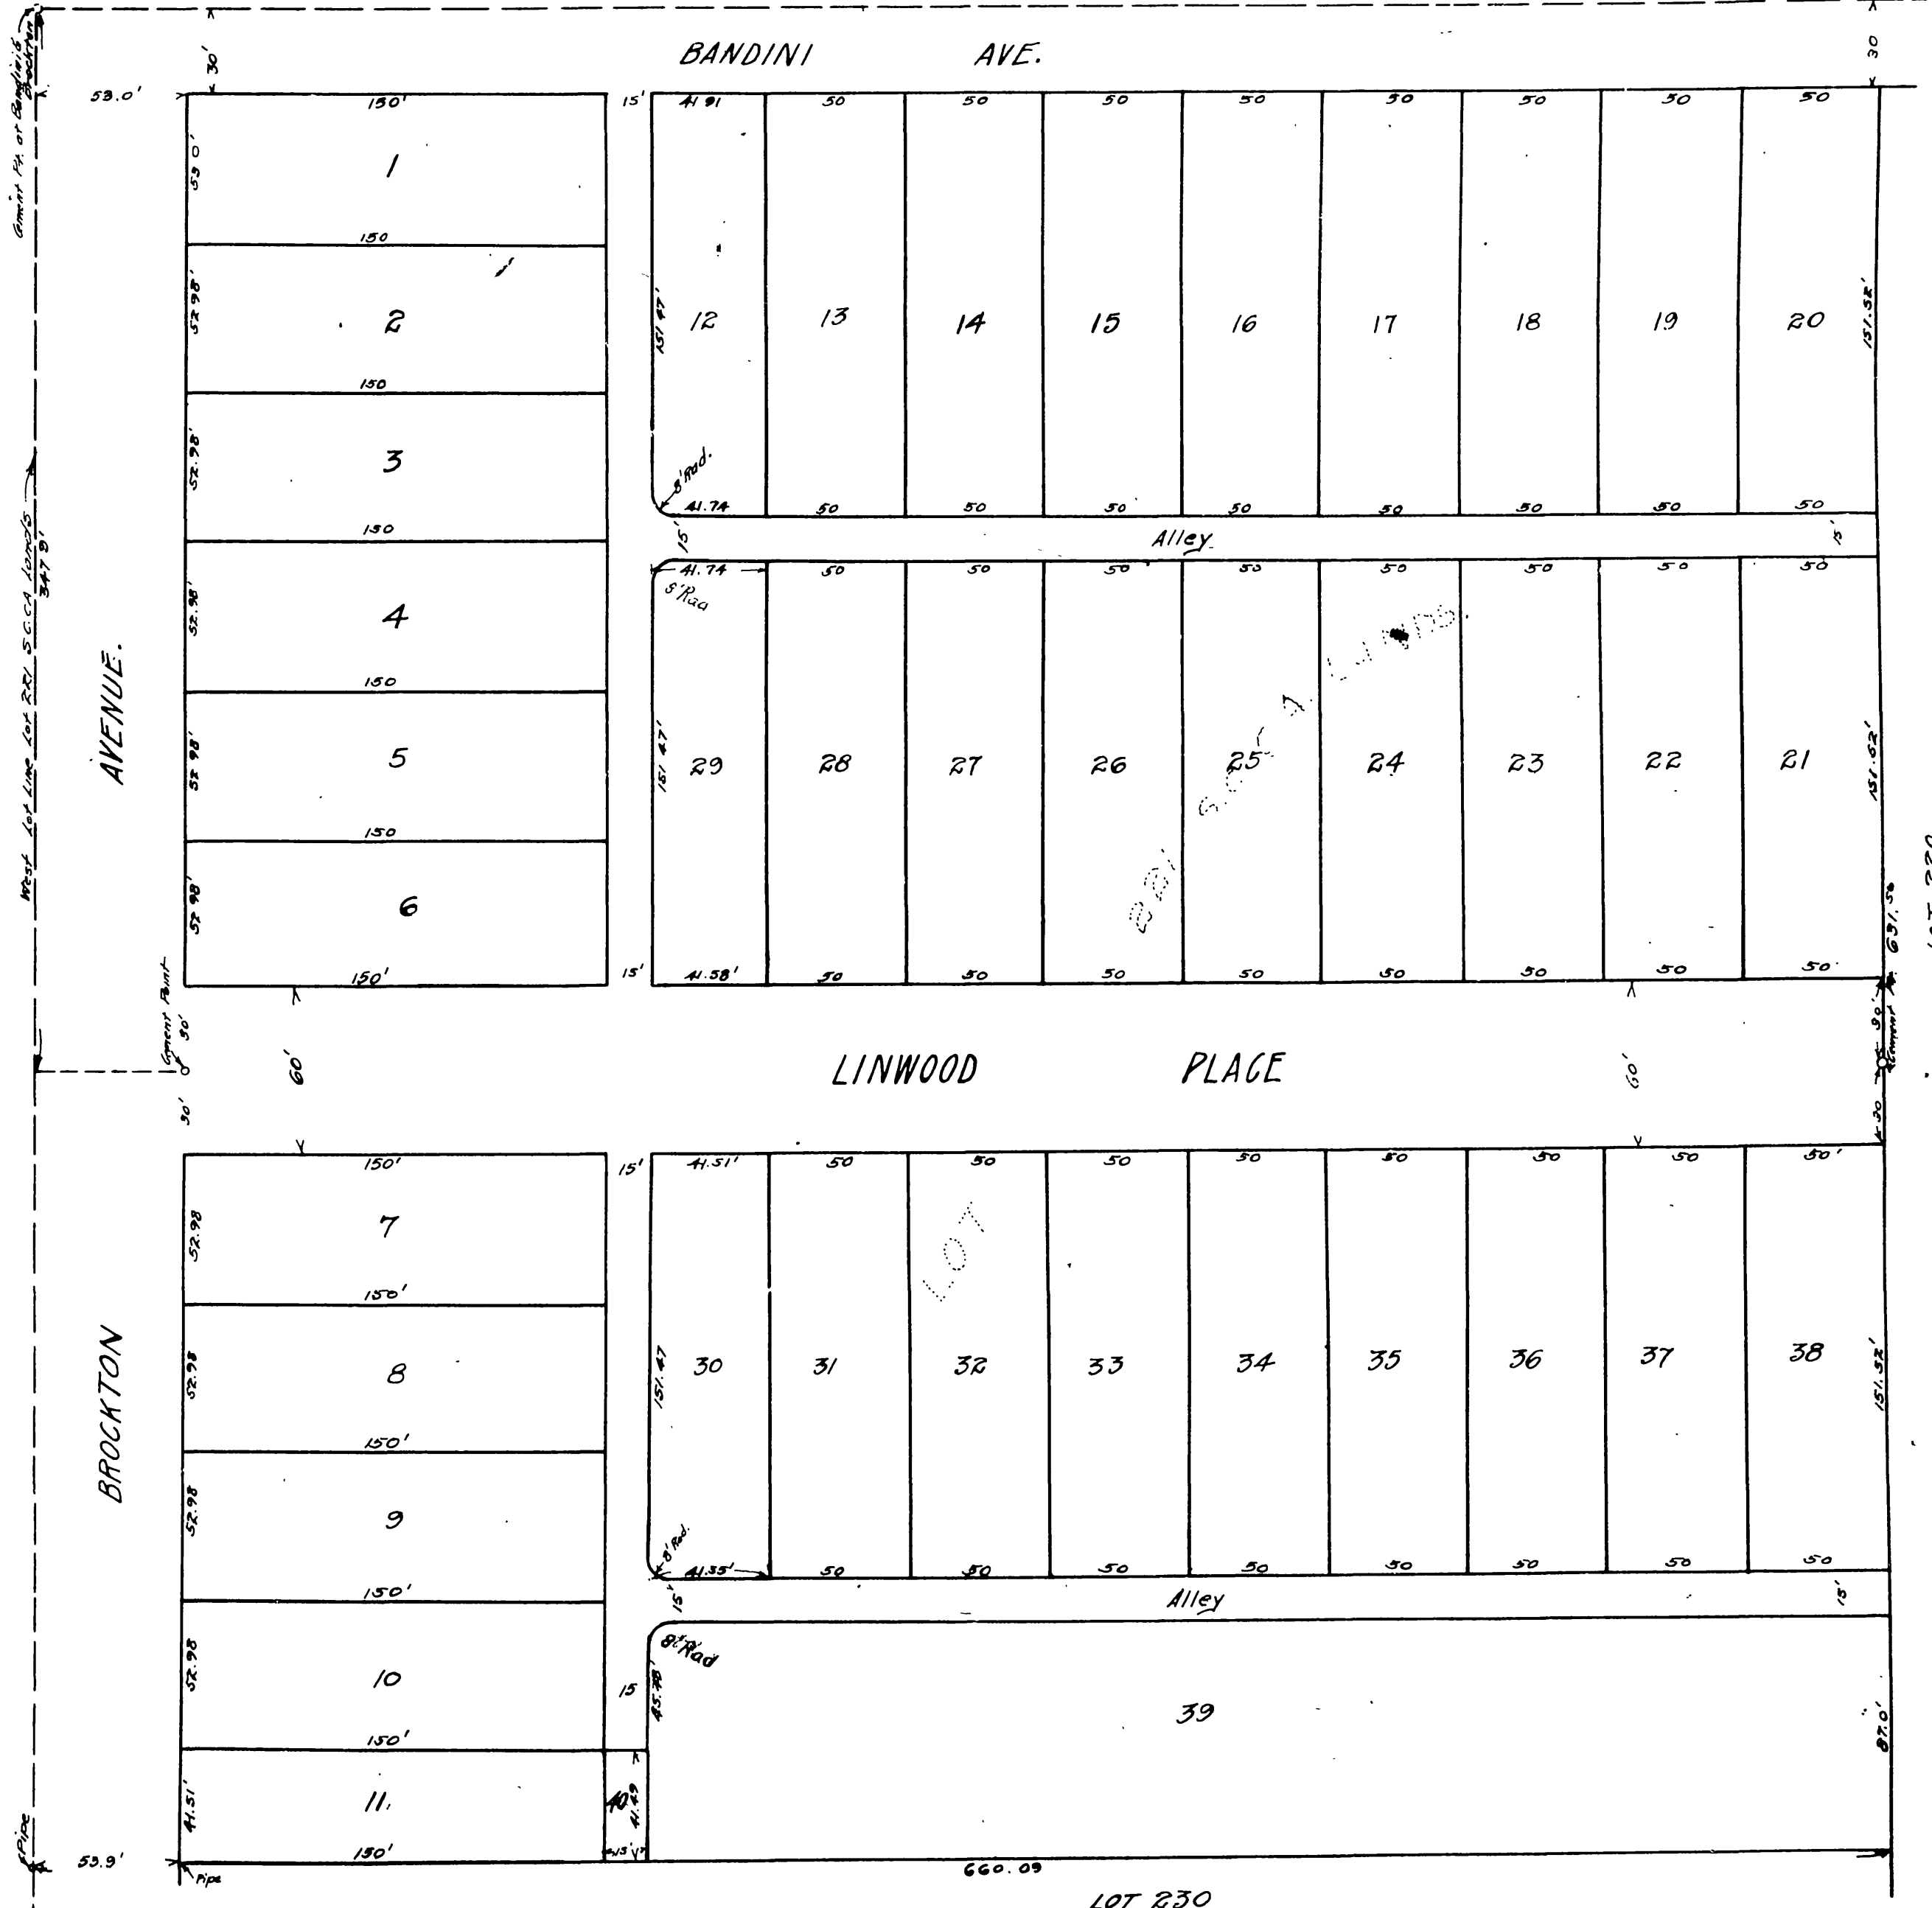

M.B. 7/55

MB 7/55