

MAP OF OAKWOOD PLACE ADDITION.

BEING A SUBDIVISION OF LOT 231, OF THE S. C. C. A. LANDS, IN THE CITY OF RIVERSIDE, COUNTY OF RIVERSIDE, STATE OF CALIFORNIA, AND LOT 36, BEING A PORTION OF A SUBDIVISION OF LOT 220, OF THE S. C. C. A. LANDS, IN THE CITY OF RIVERSIDE, COUNTY OF RIVERSIDE, STATE OF CALIFORNIA.

JANUARY 1911 SCALE 1"=60'-A. BRAUNSCHWEIGER C.E.

We hereby certify that we are the owners of, or interested in, the land included within the subdivision shown on the annexed map, and that we are the only persons whose consent is necessary to pass a clear title to said land and we consent to the making of said map and subdivision as shown within the colored border line and hereby dedicate to the public use all the streets, alleys, etc shown on said map within said subdivision.

J. H. Burdell
Dora J. Adsit
A. R. Wright

State of California) ss.
County of Riverside)

On this 31 day of Jan in the year of our Lord, one thousand nine hundred and eleven, before me, Martha L. Cole Notary Public, in and for said County and State, personally appeared J. H. Burdell, Dora Adsit, A. R. Wright, known to me to be the persons described in and whose names are subscribed to and who executed the within instrument, and acknowledged to me that they executed the same freely and voluntarily.

In Witness Whereof, I have hereunto set my official Seal, at my office in Riverside in the said County, the day and year in this certificate first above written.

Martha L. Cole
Notary Public in and for County of Riverside, State of California

Resolved; that the within map be and is hereby adopted as the official map of the Oakwood Place Addition and that the streets, ^{and alleys} shown on said map are hereby accepted as public streets, and the City Clerk is hereby authorized and directed to attest said map by signing his name thereto as Clerk of said City for and in behalf of the City and to affix the seal of the City thereto.

I hereby certify that the foregoing resolution was adopted by the Mayor and Common Council of the City of Riverside, this 31st day of January 1911.


Attest J. W. Jacobs
City Clerk.

I hereby certify that there are no taxes unpaid against any part of the land included within the tract or subdivision shown hereon.

Witness my hand this 31st day of Jan 1911.

Geo. Brown
Auditor of County of Riverside.

C. R. Stibbens
Auditor of the City of Riverside
Florence Snyder
Deputy.

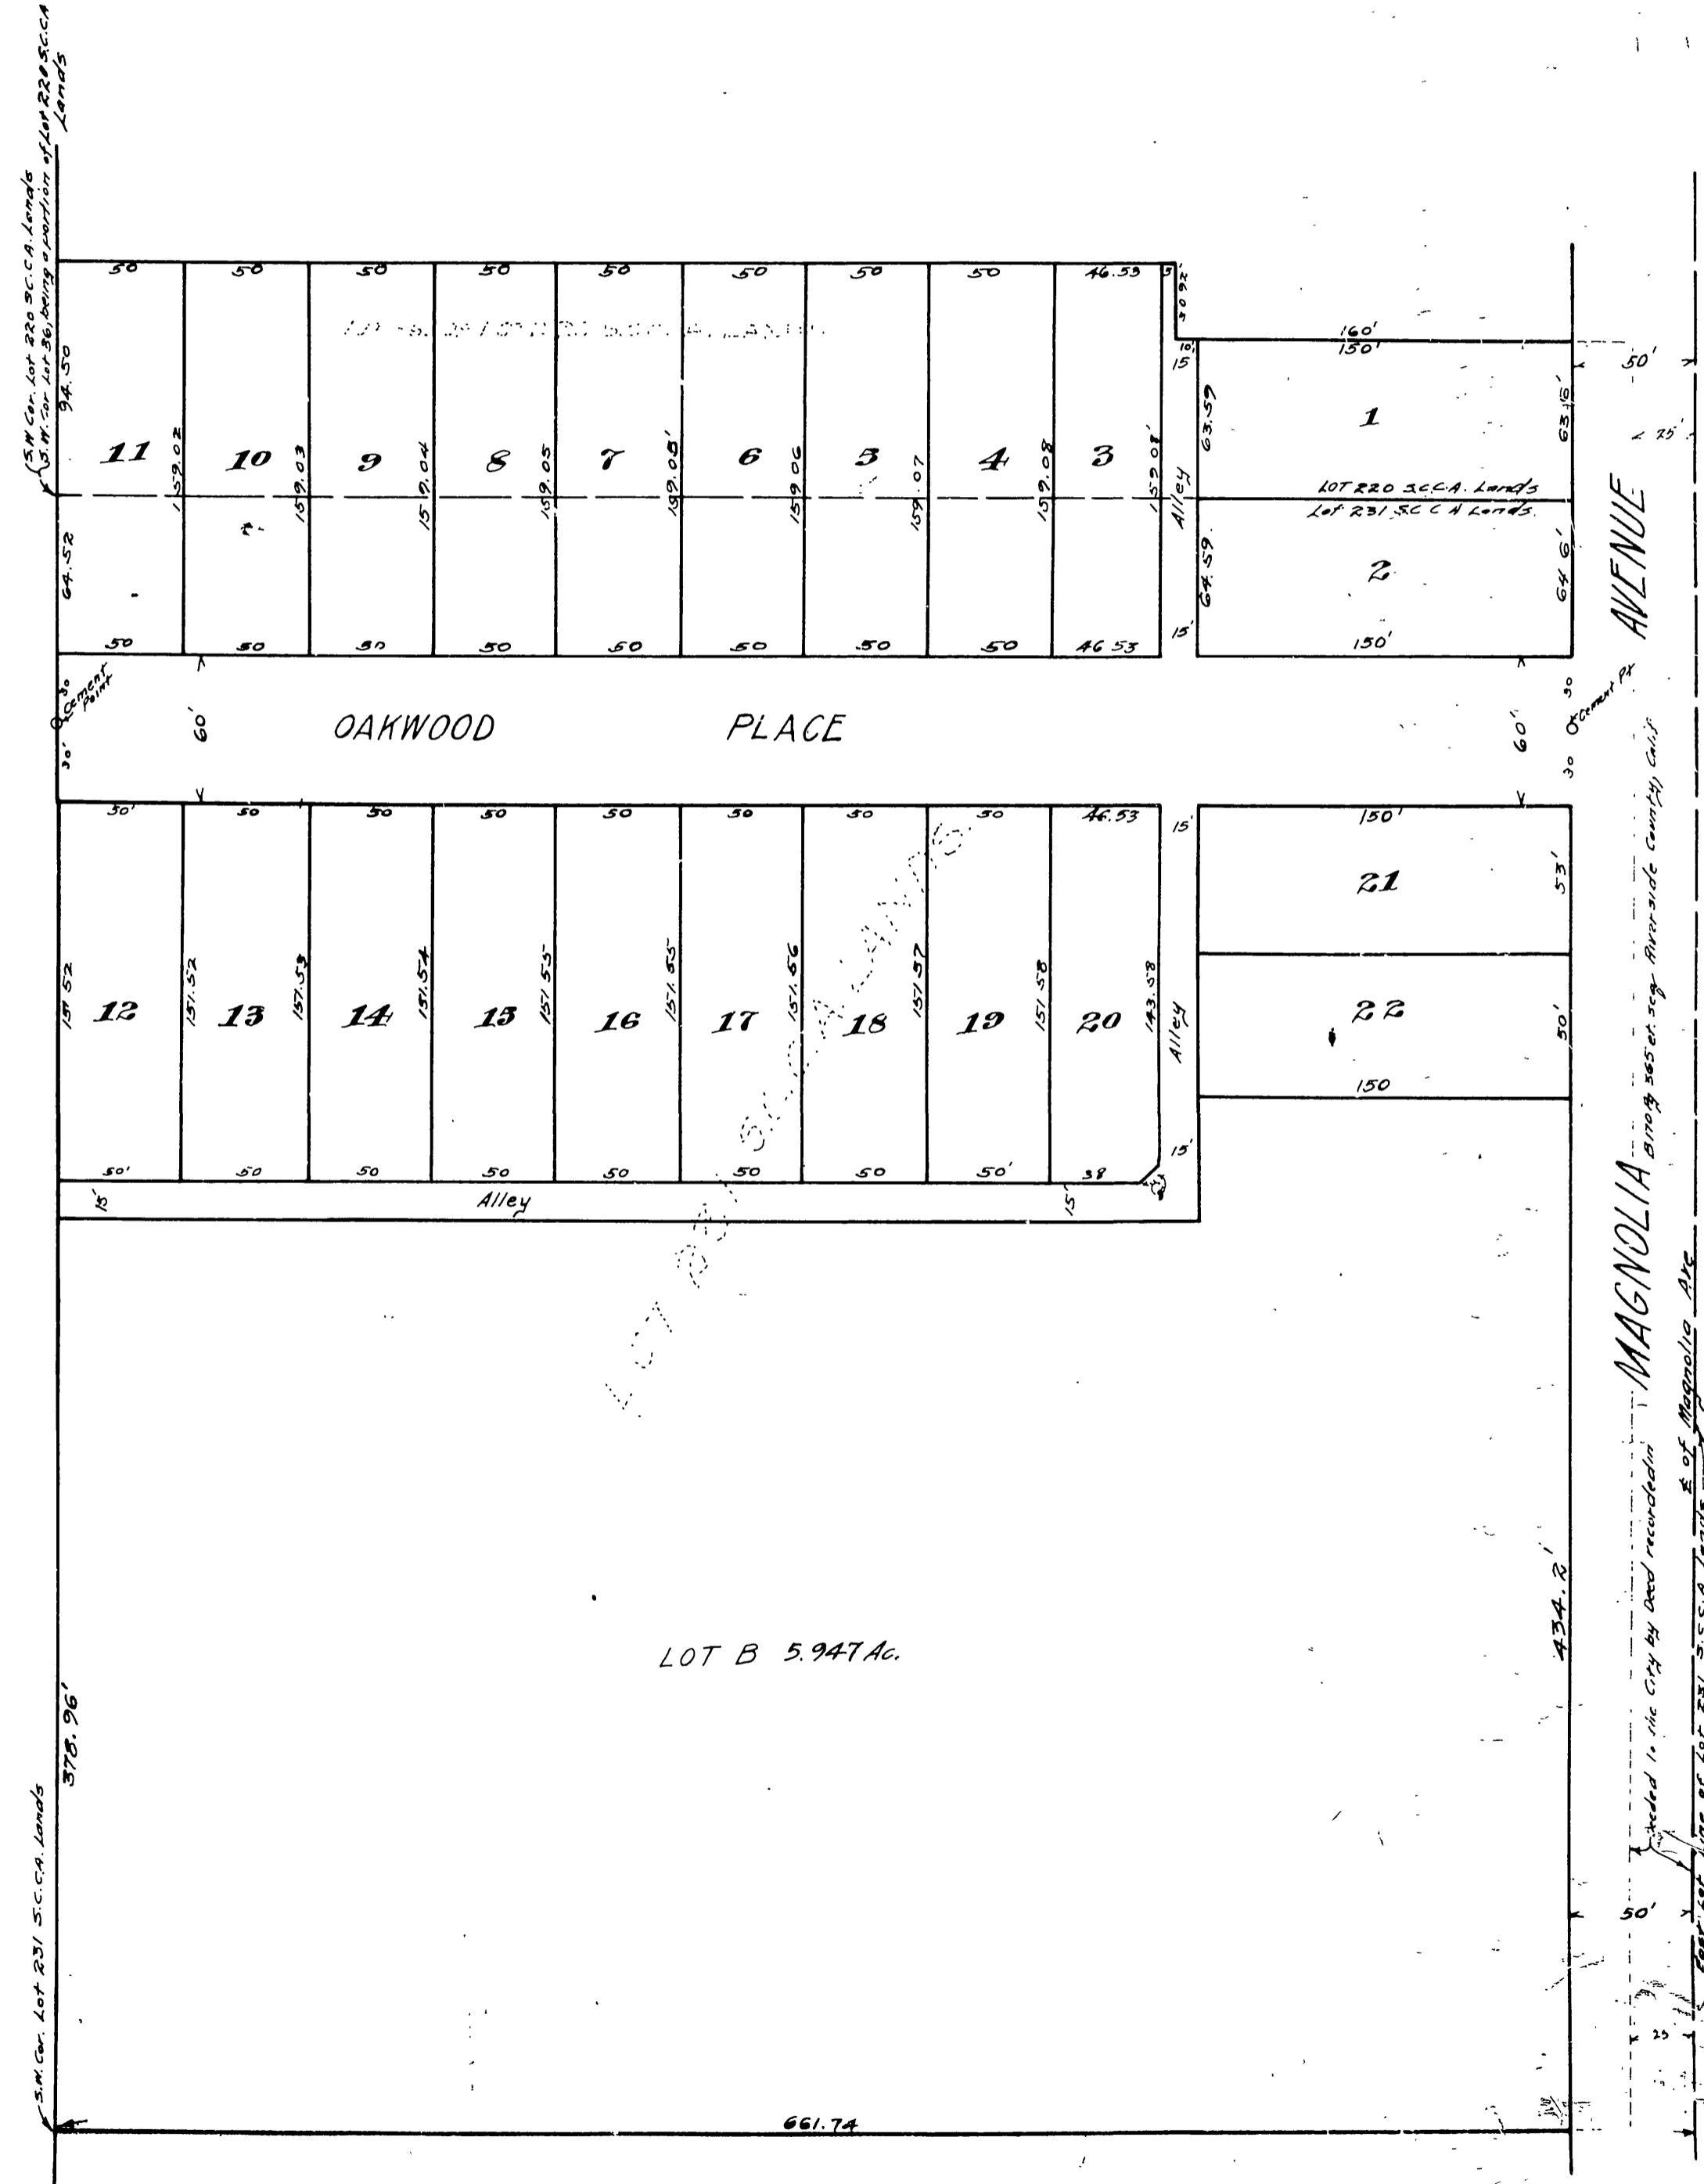

Done and attested in the presence of