

Development Company of Riverside's Tract being a Subdivision of a Part of the S.E. 1/4 of Section 15, T.3S., R.5W., S.B.B. & M.

Scale 1 in. = 150 Ft. Aug. 1911. H.E. Warrington, C.E.

I hereby certify that this Map of the Development Company of Riverside's Tract correctly represents the survey made by me in 1911. H.E. Warrington, C.E.

We hereby certify that there are no liens for unpaid taxes, except taxes not yet payable, against any portion of the subdivision covered by this map. Dated December 28, 1911.

George Brown Auditor, County of Riverside. G.W. Stillman Auditor, City of Riverside.

Resolved - That the within map be and is hereby adopted as the official Map of a Subdivision of a part of the S.E. 1/4 of Section 15, T.3S., R.5W., S.B.B. & M., and that the City Clerk is hereby authorized and directed to attest said Map by signing his name thereunto as City Clerk of said City for and on behalf of said City, and to affix the seal of the City thereto. I hereby certify that the foregoing resolution was adopted by the Mayor and Common Council of the City of Riverside this 29th day of December, 1911.

Attest M.W. Jaegle City Clerk.

Note - This amended map is made for the purpose of correcting the execution and acknowledgement, and to make certain alterations in the map filed in Book 8, Page 41 of Maps, Records of Riverside County, California.

Small Circles represent Cement Points.

State of California } ss. County of Riverside } On this 20th day of December, 1911 before me M.J. Inogood, a Notary Public in and for said County and State, personally appeared S.H. Herrick, known to me to be the President, and W.T. Dinsmore, known to me to be the Secretary of the corporation that executed the within instrument and know to me to be the persons who executed the within instrument on behalf of the corporation therein named and acknowledged to me that such corporation executed the same.

M.J. Inogood Notary Public in and for the County of Riverside, State of California.

Know all Men by these Presents:

That the Security Savings Bank of Riverside, a corporation, duly organized and existing under the laws of the State of California, and having its principal place of business in the City and County of Riverside, State of California, hereby certifies that it is interested in the lands included within the subdivision shown on the annexed map, and it, together with the said Development Company of Riverside, a corporation, are the only ones necessary to pass a clear title to the said lands, and it does consent to the making of said map and subdivision as shown within the colored border line.

In Witness Whereof, said corporation has caused this map to be executed by its President and attested by its Secretary and its corporate name and seal hereunto affixed, this 20th day of December, 1911.

Security Savings Bank of Riverside By S.H. Herrick - President. Attest: W.T. Dinsmore, Secretary.

KNOW ALL MEN BY THESE PRESENTS: That the Development Company of Riverside, a Corporation organized and existing under and by virtue of the laws of the State of California, and having its principal place of business in the City of Riverside, County of Riverside, and State of California, being the owner of the above described Tract, does hereby consent to the making of this Map and the said Corporation hereby certifies that it is the only one necessary to pass a clear title to said Tract.


IN WITNESS WHEREOF, the said Corporation has caused this Map to be duly executed by its President and attested by its Secretary and its corporate seal hereto affixed, this 22nd day of August, 1911.

Development Company of Riverside by S.H. Herrick, President. Attest: W.M. Fraser, Secretary.

State of California } ss. County of Riverside } On this 22nd day of August, in the year of our Lord, one thousand nine hundred and eleven, before me J.L. Reinhardt, a Notary Public, in and for said County and State, personally appeared Baker W. Badger known to me to be the President, and H. Mills Fraser known to me to be the Secretary of the Corporation that executed the within instrument and known to me to be the persons who executed the within instrument on behalf of the Corporation therein named, and acknowledged to me that such Corporation executed the same.

IN WITNESS WHEREOF I have hereunto set my hand and affixed my official seal, the day and year in this Certificate first above written.

J.L. Reinhardt Notary Public in and for the County of Riverside, State of California.

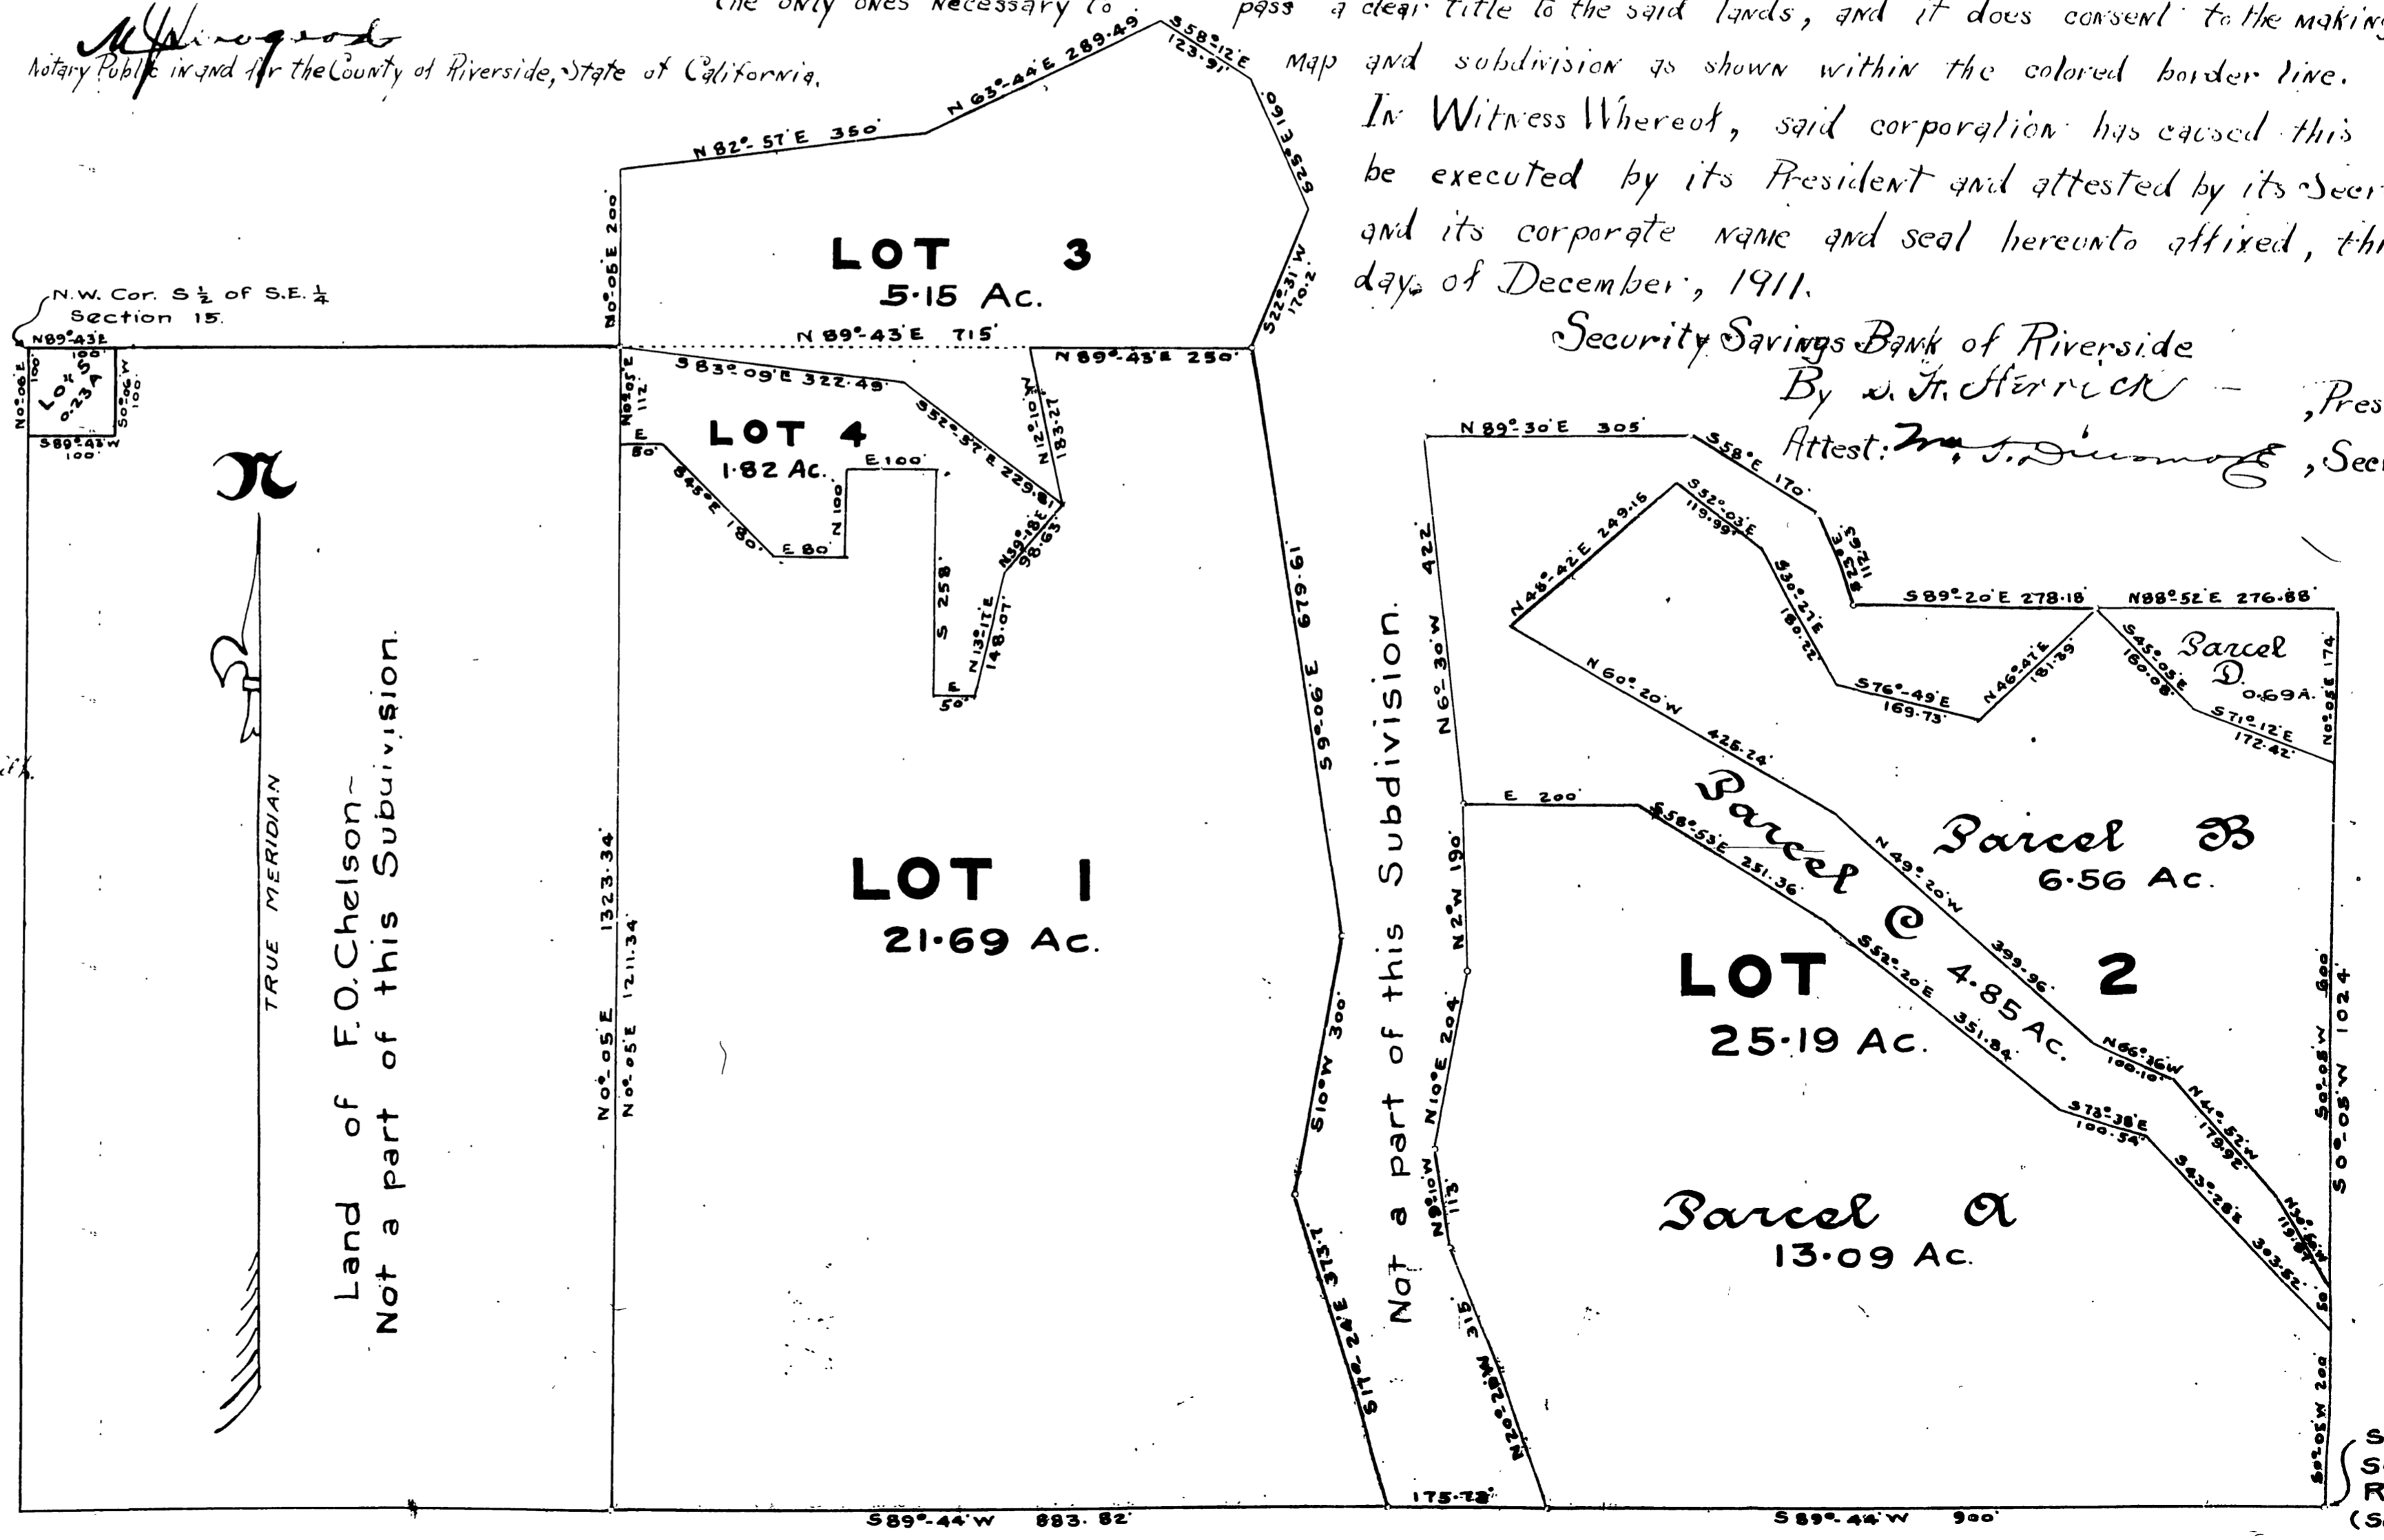

M.B. 8/58

M.B. 8/58

Book 4.1 within City limits

MB 8/58