

REICHE'S LA SIERRA SUBDIVISION

BEING A SUBDIVISION OF A PORTION OF THE S.W. 1/4 OF SECTION 10 AND THE N.W. 1/4 OF SECTION 15, TWP 3 S., R. 6 W., AS SHOWN ON MAP OF RANCHO LA SIERRA, RECORDED IN MAP BOOK 6, PAGE 70 RECORDS OF RIVERSIDE COUNTY CALIFORNIA.

F. W. Reiche
filed.
H. J. Ross
Fee \$5.00

We hereby certify that we are the owners of or are interested in the land included within the subdivision shown on the annexed map, consisting of one sheet, and that we are the only persons whose consent is necessary to pass a clear title to said land, and we consent to the making of said map and subdivision shown within the colored border.

F. W. Reiche

State of California }
County of Riverside } ss.

On this 22 day of Oct. in the year of our Lord, one thousand nine hundred and twenty-five, before me Leonard White, a Notary Public in and for said County and State, personally appeared F. W. Reiche

Known to me to be the persons whose names are subscribed to the foregoing instrument and acknowledged to me that they executed the same.

Leonard White
Notary Public in and for County of Riverside, State of California.

RESOLVED - That the within map be and hereby is adopted as the official map of REICHE'S LA SIERRA SUBDIVISION and that the streets and avenues as shown on said map are hereby rejected as public streets and that the County Clerk is hereby authorized and directed to attest said map by signing his name thereto as County Clerk for and in behalf of the County and to affix the seal of said County thereto.

I hereby certify that the foregoing resolution was adopted by the Board of Supervisors of the County of Riverside this 9 day of November 1925.

A. B. Clayton
County Clerk
Jack A. Ross
Deputy County Clerk

Approved this 5th day of November, 1925.

A. C. Sulmar
County Surveyor

Approved this 28 day of October 1925

Henry D. French
County Assessor

I hereby certify that there are no liens for unpaid taxes against any portion of the subdivision as shown by this map.


Dated Nov. 6th 1925.

H. J. Ross
County Auditor

Approved by Riverside City Planning Commission.

Ed. Wagner
Secretary

SCALE - 1" = 60'

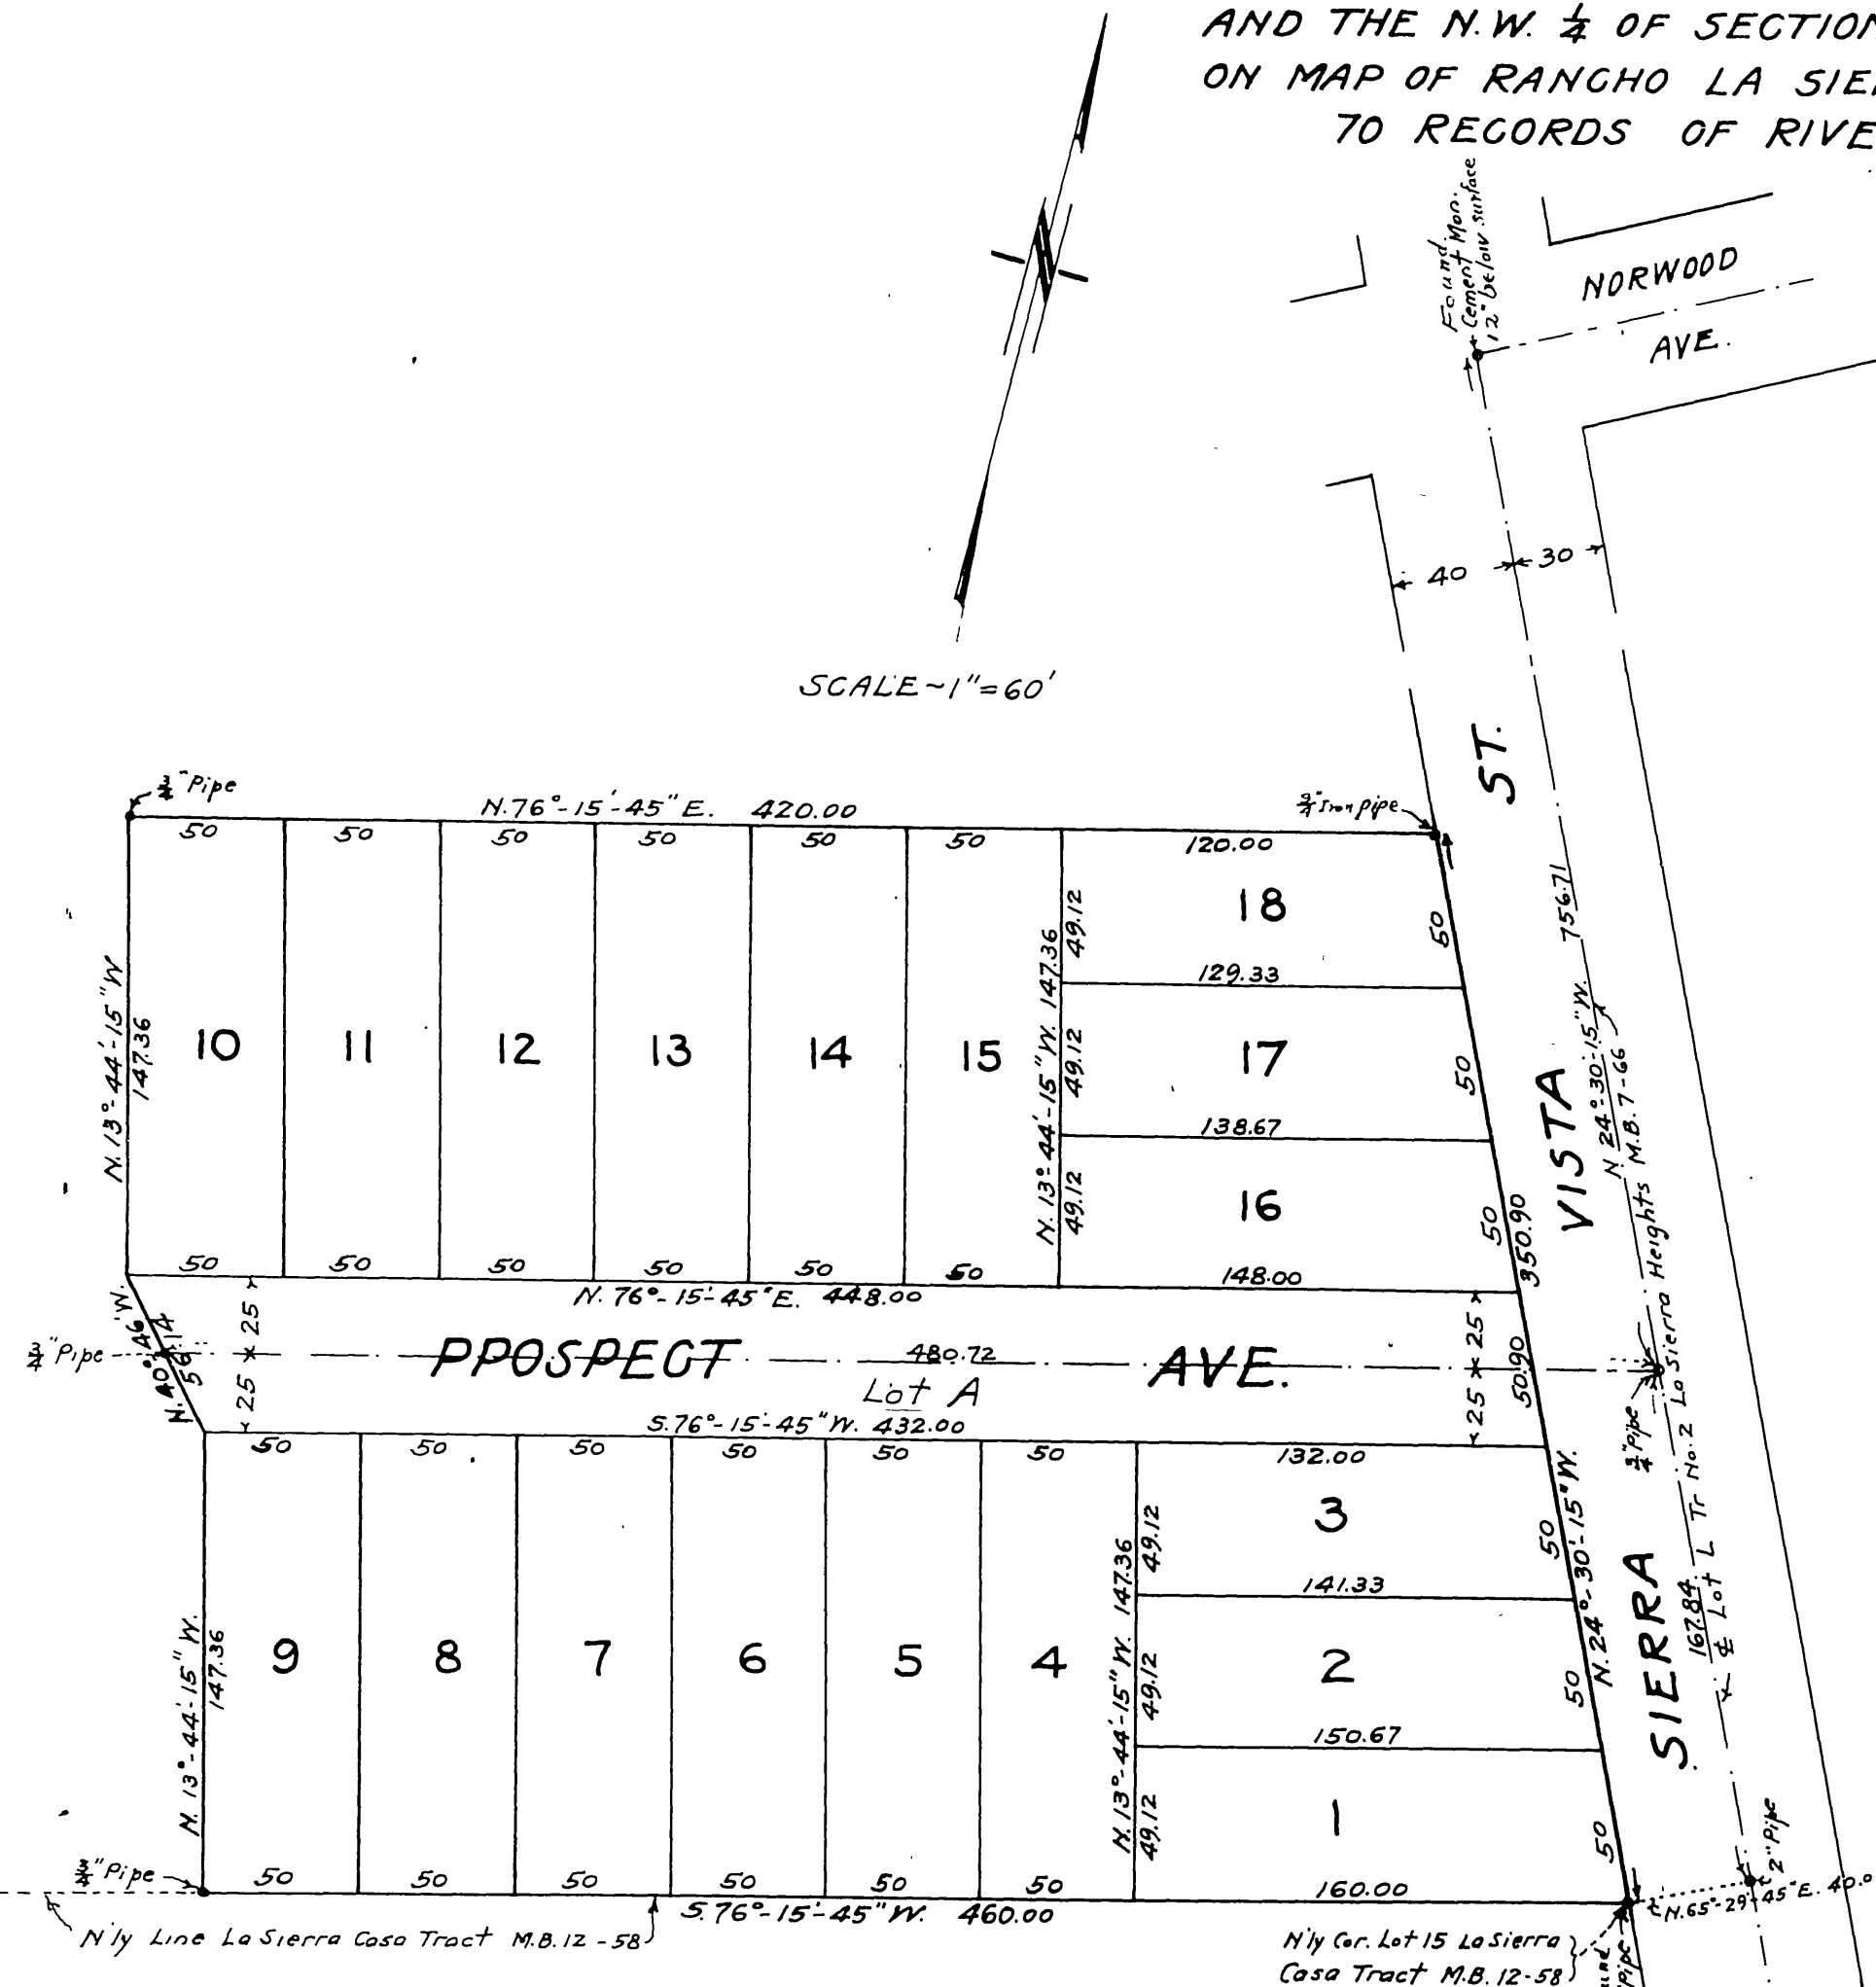

The bearings shown on this map were determined by observation on Polaris.
Dimensions shown on this map are in feet and decimals thereof.
2"x2"x15" R.W. stakes were set at all corners not otherwise shown.

I hereby certify that this map consisting of one sheet correctly represents a survey as made by me in October 1925 and that all the monuments delineated thereon actually exist and their positions are correctly shown.

A. E. Kella
Civil Engineer

M.B. 13/60

M.B. 13/60

Book 10.3

M.B. 13/60