


FILED
OCTOBER 14 1927
BY SECURITY TITLE

INSURANCE AND GUARANTEE
COMPANY
JACK O. ROSS
at 9:30 AM RECORDER
Fee \$5.00
F. B. Rowi Rep.

DEL-RAY TRACT UNIT No 2

Being a Subdivision of a Portion of Gov't Lot 2 Sec. 34 T. 2 S. R. 5W, also a Portion of Lots 236 and 237 and a Portion of the Unnumbered Lot Lying Southerly of Said Lot 237 of the Lands of the S.C.C.A. as shown in Book 7 of Maps at Page 3 Thereof Records of San Bernardino County, California. Also a Resubdivision of Lots 19, 20, 21 and 22 of Del-Ray Tract as Recorded in Book 15 of Maps at Page 8 Records of Riverside County Calif.
DAVIDSON & FULMOR Civil Engineers
AUGUST 1927

M.B. 16/24

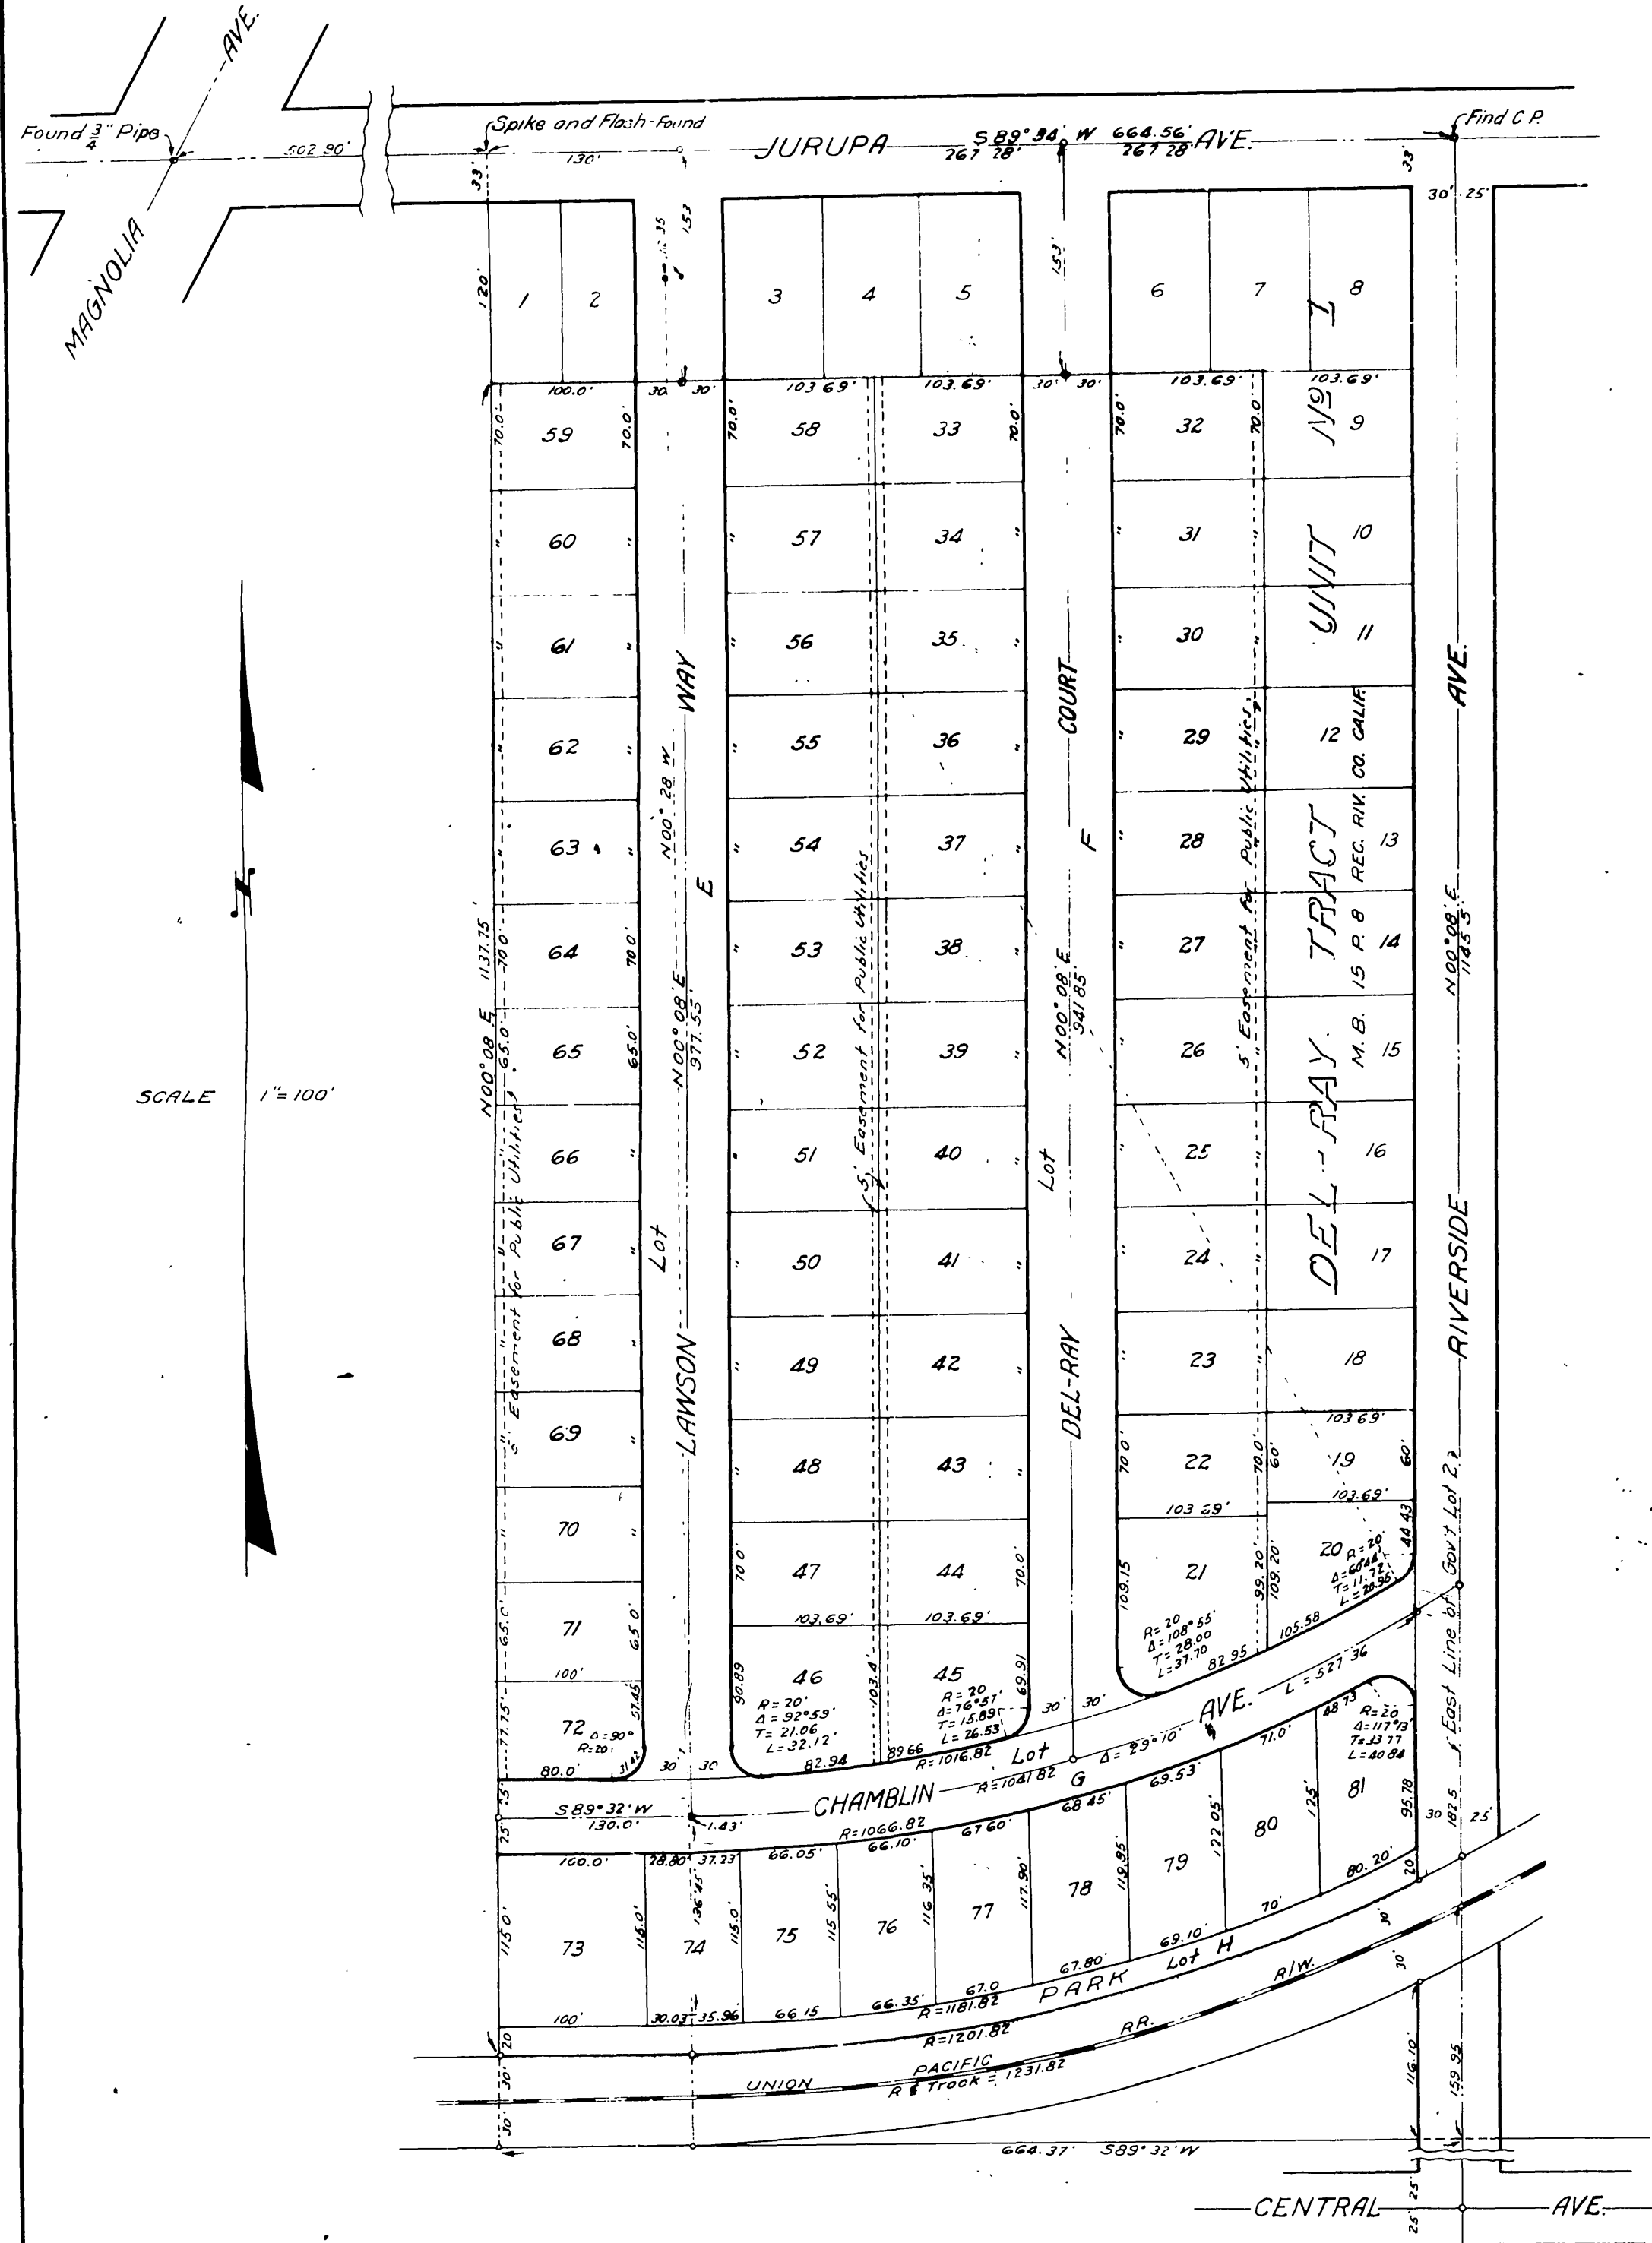

STATE OF CALIFORNIA } ss On this 10th day of October 1927
COUNTY OF RIVERSIDE } before me Charles W. Teller a Notary Public in and for said
County and State personally appeared
Glen W. Chapman and Ernest J. Ayers
SECURITY TITLE INSURANCE AND GUARANTEE CO.
Vice President Asst. Secretary
Charles W. Teller
Notary Public in and for the County of
RIVERSIDE STATE OF CALIFORNIA

known to me to be the persons who executed the within instrument and they acknowledged to me that they executed the same.

I hereby certify that I am a LICENSED LAND SURVEYOR of the STATE OF CALIFORNIA, that this map consisting of one (1) sheet correctly represents a survey made under my supervision in August 1927; that all monuments shown hereon actually exist and their positions are correctly shown.
Davidson
LICENSED LAND SURVEYOR

RESOLVED:
That the within map be and hereby is adopted as the official map of DEL-RAY TRACT UNIT No 2 and that the streets as shown here on are hereby not accepted as City Streets and that the City Clerk is hereby authorized and directed to attest said map by signing his name thereto as City Clerk for and in behalf of said City and to affix the official seal of said City thereto.
I hereby certify that the foregoing resolution was passed by the Mayor and Common Council of the City of Riverside this 11th day of OCTOBER 1927.
J. Albert Mills
CITY CLERK

I hereby certify that there are no liens for unpaid taxes against any portion of the subdivision shown on this map.
H. Raymond
COUNTY AUDITOR
Sept 27 1927
A. B. Kiehl
DEPUTY

STATE OF CALIFORNIA } ss On this 21st day of September 1927
COUNTY OF RIVERSIDE } before me Charles W. Teller a Notary Public in and for said
County and State personally appeared Walter N. Chapman
known to me to be the Vice President and Walter N. Chapman
known to me to be the Secretary of the SECURITY TITLE INSURANCE AND GUARANTEE Co. the corporation that executed the within instrument and known to me to be the persons who executed the within instrument on behalf of said corporation and they acknowledged to me that such corporation executed the same.
Charles W. Teller
Notary Public in and for the County of
Riverside State of California.

I hereby certify that a bond has been filed with and accepted by the BOARD OF SUPERVISORS guaranteeing the payment of taxes now a lien but not yet payable as required by CHAPTER 306 ACTS OF 1913.
W. H. Lewis
COUNTY CLERK
DEPUTY
Approved by the RIVERSIDE CITY PLANNING Commission this 23rd day of Sept. 1927.
W. H. Lewis
SECRETARY

NOTE
3/4 x 30" Pipes set at all points marked thus o unless otherwise noted
2 x 2" R.W. Stakes pointed white set at all lot corners.
Distances as shown are in feet and decimals thereof.

Approved this 1st day of October 1927
A. F. Campbell
CITY ENGINEER

M.B. 16/24