

26/3

# VICTORIA GROVES

## UNIT NO. 1

BEING A SUBDIVISION OF A PORTION OF LOTS 10 AND 11, VICTORIA RANCH AS SHOWN BY MAP ON FILE IN BOOK 4 PAGE 59, RIVERSIDE COUNTY RECORDS. LOCATED IN SECTIONS 35 AND 36, T.2S. R.5W. SBB&M. JANUARY 1953 LOCATED WITHIN THE CITY OF RIVERSIDE SCALE 1"=100'

J.F. DAVIDSON, C.E.

**FILED**

MARCH 18 1953  
No. 131111 at 2:20 P.M.  
JACK A. ROSS  
COUNTY RECORDER  
by [Signature] DEPUTY  
Fee \$5.00  
Filed by County Clerk  
SUBD'N GTEE-RTCo

M.B. 26/3

We hereby certify that we are the owners of, or have some right, title or interest in the land included within the subdivision shown on the annexed map consisting of two (2) sheets; that we are the only persons whose consent is necessary to pass a clear title to said land, that we hereby consent to the making of said map and subdivision as shown within the colored border line and we hereby offer for dedication for public use L-18 C&D for street purposes and for the construction and maintenance of public utilities the five foot easements shown by broken lines and designated as "5 P.U.E." and ten foot easements designated as "10 P.U.E."

JOHNSON, INC. a corporation

by [Signature]  
Vice President  
by [Signature]  
Asst. Secretary

I hereby certify that the subdivider named on this map has deposited with the Water Department of the City of Riverside, sufficient funds to cover the cost of installing all necessary fire hydrants, together with all water mains and laterals to the curb line on all streets shown on said map; and that all P.U.E. shown on this map are sufficient for all requirements of the Electric Light and Water Departments of the City of Riverside and for the Department of Public Utilities of said City.

Dated this 2nd day of March 1953

[Signature]  
Superintendent of Light & Water  
Department, City of Riverside

RESOLVED: That this map consisting of two (2) sheets be, and the same is hereby accepted as the official map of Victoria Groves Unit No 1 and the streets and easements are accepted as public streets and easements and the City Clerk is hereby authorized and directed to attest said map by signing his name thereto as City Clerk of the City of Riverside, California, and to affix the official seal of said City thereto.

I hereby certify that the foregoing resolution was adopted by the Mayor and Council of the City of Riverside this 10th day of March 1953

by [Signature]  
Deputy City Clerk of the City of Riverside, California

STATE OF CALIFORNIA } s.s.  
COUNTY OF RIVERSIDE }

On this 20th day of January 1953, before me the undersigned, a Notary Public in and for said County and State, personally appeared R. H. Walter known to me to be the Vice President and J. W. Simpson known to me to be the Asst. Secretary of the corporation that executed the within instrument and they acknowledged to me that they executed the same on behalf of said corporation.

IN WITNESS WHEREOF, I have hereunto set my hand and affixed my official seal the day and year first above written.

[Signature]  
Notary Public in and for the County of Riverside, State of California

I hereby certify that according to the records of this office as of this date the property shown on this map is not subject to any special assessments, bonds, and/or liens which have not been paid in full.

This certificate does not include any special assessments the bonds of which have not become a lien upon said property.

Dated this 31st day of JANUARY 1953

[Signature]  
City Treasurer

STATE OF CALIFORNIA } s.s.  
COUNTY OF RIVERSIDE }

I, W.G. Waite, City Clerk of the City of Riverside, California, hereby certify that an undertaking satisfactory to the Council of said City guaranteeing the construction of required street improvements in this subdivision was approved and filed in my office prior to the final acceptance of this subdivision map.

IN WITNESS WHEREOF, I have hereunto set my hand and affixed the official seal of the City of Riverside, California, this 10th day of March 1953

by [Signature]  
Deputy City Clerk of the City of Riverside, California

I hereby certify that a bond in the sum of \$700.00 has been executed and filed with the Board of Supervisors of the County of Riverside, California, conditioned upon the payment of all taxes, State, County, City, or local and all special assessments collected as taxes, which at the time of filing of this map with the County Recorder are a lien against said property, but not yet payable and said bond has been duly approved by said Board of Supervisors.

Dated this 16th day of MARCH 1953

by [Signature]  
Deputy G.A. Pequegnat, County Clerk and Ex-officio Clerk of the Board of Supervisors

I hereby certify that according to the records of this office as of this date, there are no liens against the property shown on this map for unpaid State, County, City or local taxes or special assessments collected as taxes, except taxes now a lien, but not yet payable which are estimated to be \$700.00.

Dated this 11th day of March 1953

[Signature]  
Deputy V.M. HYDE  
County Tax Collector

I hereby certify that I have examined the within map, that the subdivision shown hereon is substantially the same as it appeared on the tentative map and any approved alterations thereof; that all provisions of Chapter 128 (Subdivision Map Act), Statutes of California, 1943, and of Ordinance No. 1328 of the City of Riverside, California, and all amendments thereto, have been complied with; that plans and specifications for drains, drainage, sewer and drainage works sufficient to protect all lots in said subdivision from flood or over flow have been approved by me, that all easements for sewers and drains shown on said map are correct in form and contents and are approved; and I am satisfied that this map is technically correct.

Dated this 10 day of Mar 1953

[Signature]  
City Engineer

I hereby certify that according to the records of this office the property shown on this map is not subject to any special assessments which have not been paid in full.

Dated this 21st day of January 1953

[Signature]  
Street Superintendent

I hereby certify that I am a Registered Civil Engineer of the State of California, and that this map consisting of two (2) sheets correctly represents a survey made under my supervision during January, 1953; that all monuments shown hereon actually exist and their positions are correctly shown.

[Signature]  
Registered Civil Engineer No 362

I hereby certify that this map is as approved by the Riverside City Planning Commission at its meeting held on the 31st day of JAN 1953.

[Signature]  
Secretary  
Riverside City Planning Commission

M.B. 26/3

M.B. 26/3


# VICTORIA GROVES UNIT NO. 1

SHEET 2  
OF 2 SHEETS

M.B. 26/4

Scale 1" = 100'

FOR LOT H M.B. 4-59

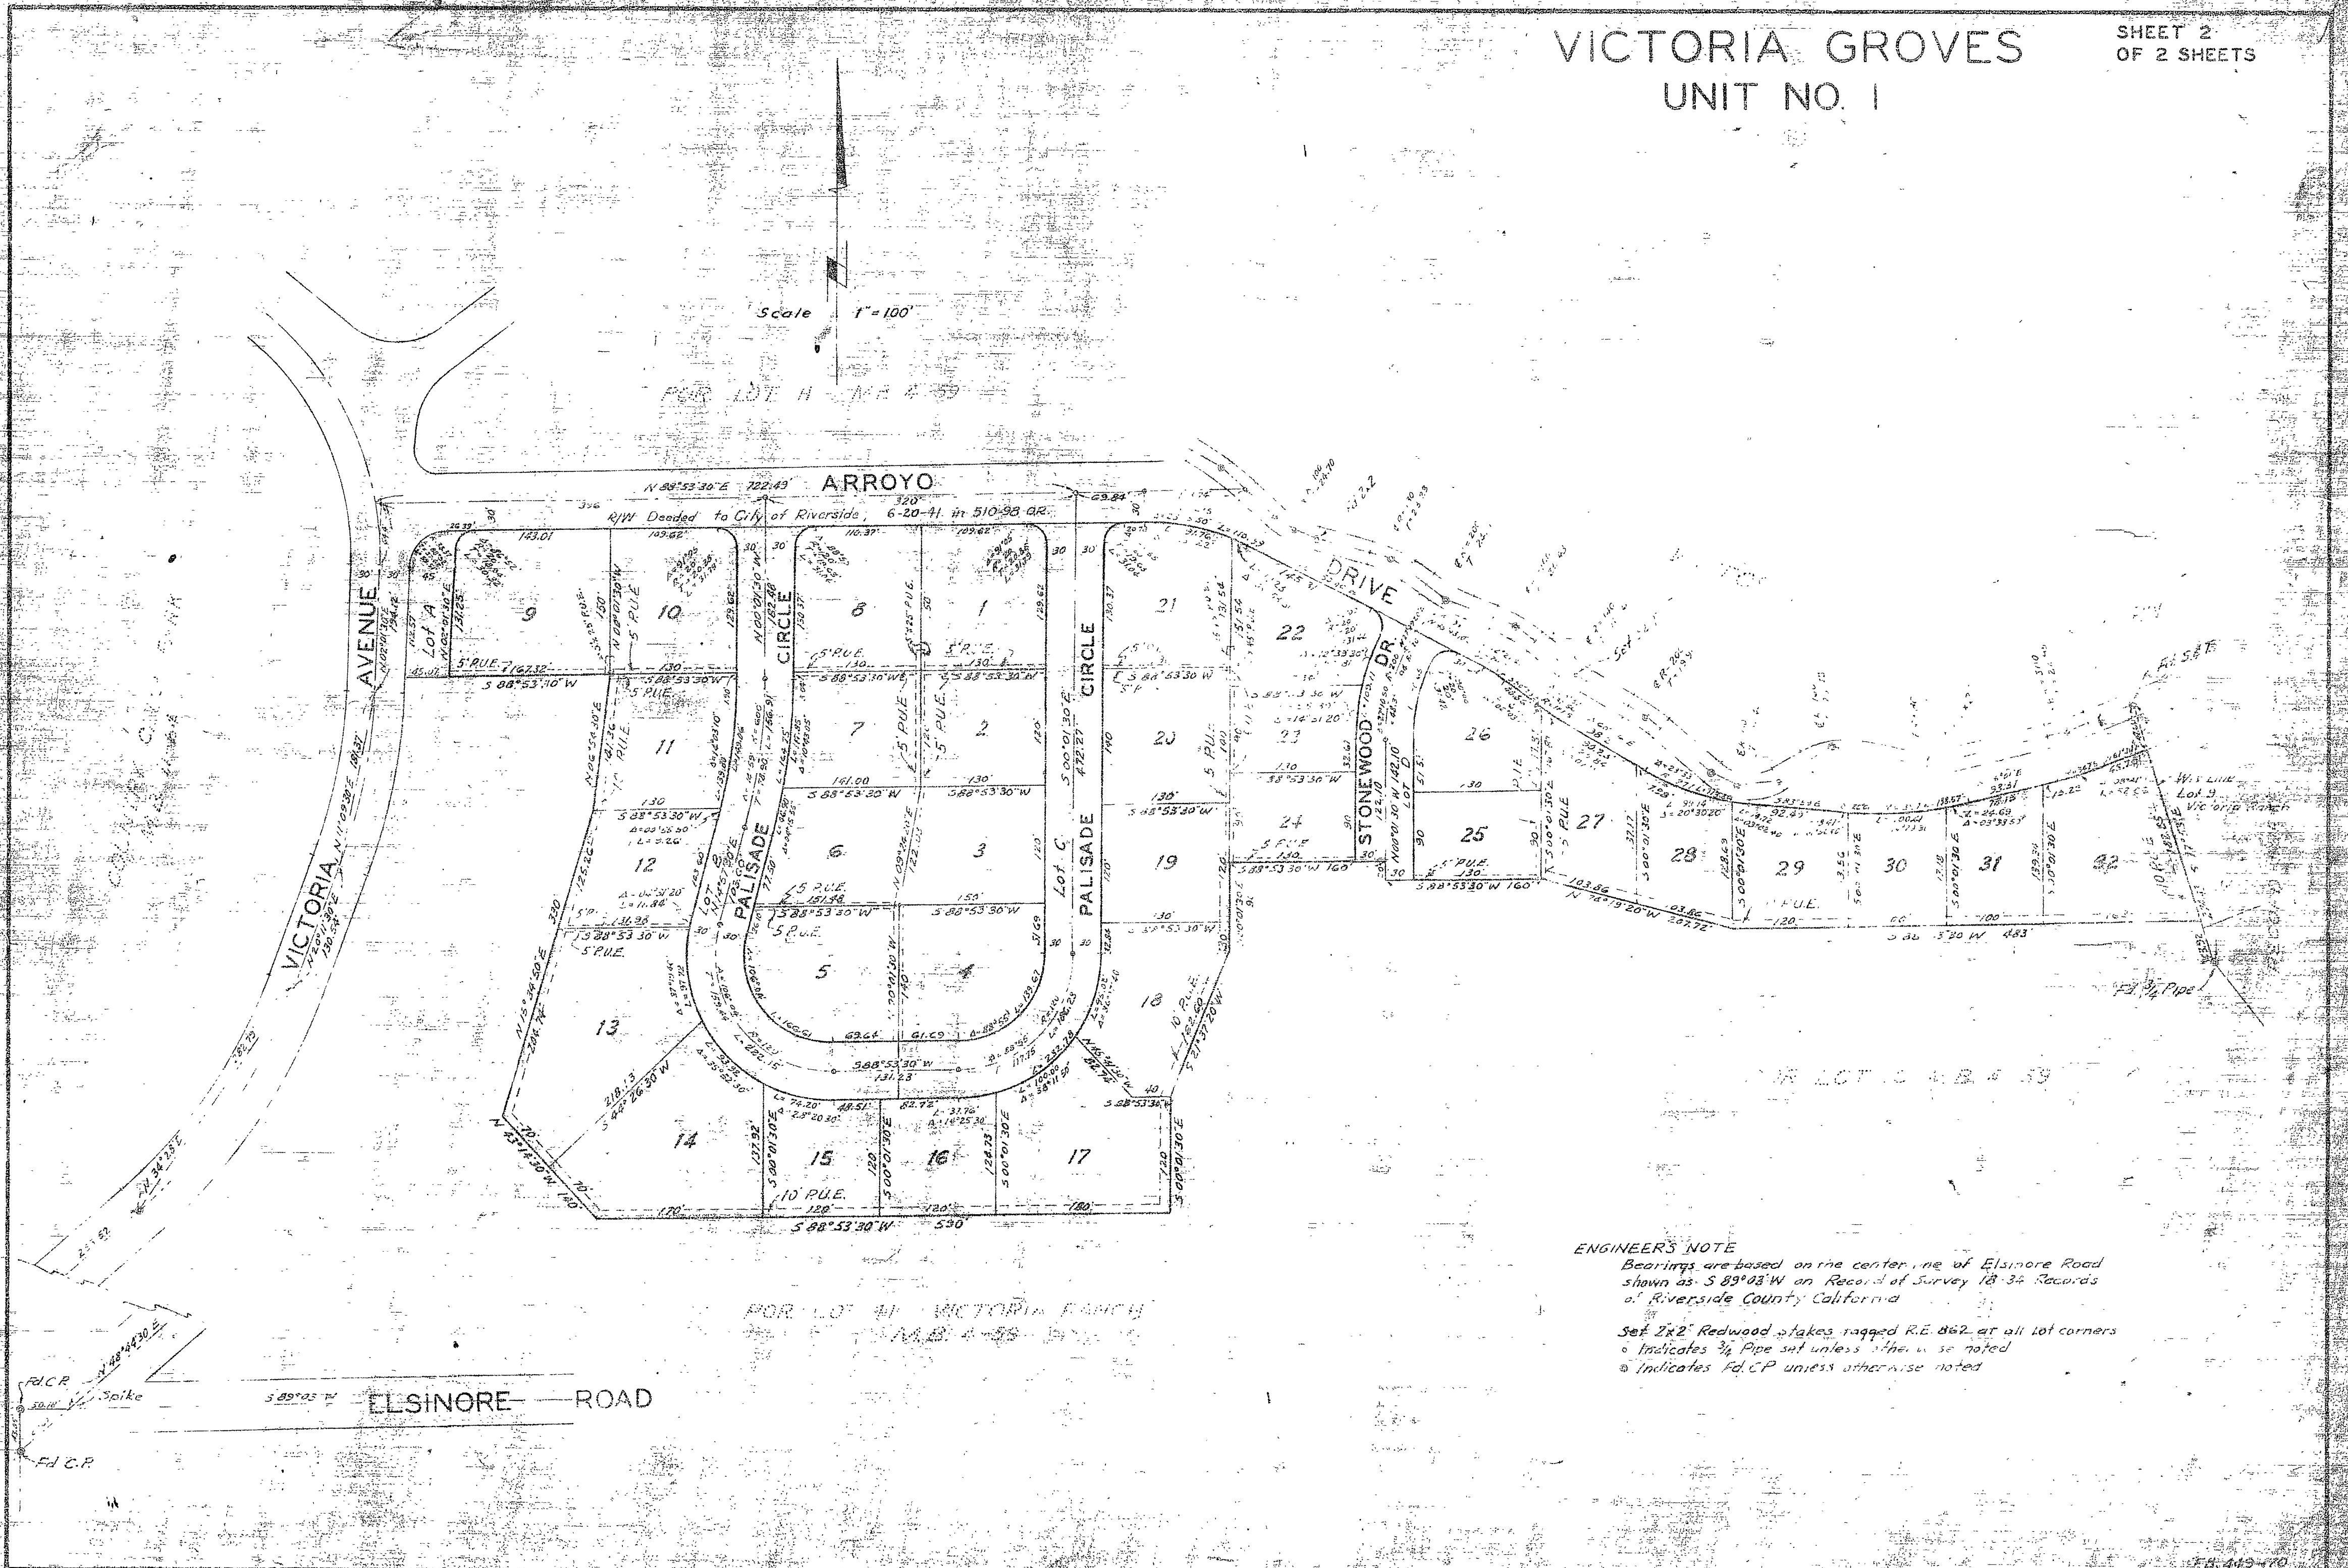

FOR LOT W VICTORIA RANCH  
M.B. 4-59

**ENGINEER'S NOTE**

Bearings are based on the center line of Elsinore Road shown as S 89° 03' W on Record of Survey 18-32 Records of Riverside County California

- Set 2x2' Redwood stakes, tagged R.E. 862 at all lot corners
- o Indicates 3/4" Pipe set unless otherwise noted
- o Indicates Fd. CP unless otherwise noted

M.B. 26/4

300K1

78-413-470