



MB 38/18



**ENGINEERS NOTES:**

BASIS OF BEARINGS SHOWN ON THIS MAP IS THE CENTER LINE OF ELSINORE ROAD AS SHOWN ON A MAP OF VICTORIA HILLS UNIT 1, M.B. 36/58 BEING NOTED AS N89°54'00"W

MONUMENTS FOUND SHOWN THUS: ●  
3/4" IRON PIPES SET SHOWN THUS ○  
2" x 2" REDWOOD STAKES TAGGED R.E. 9455 SET AT ALL LOT CORNERS UNLESS OTHERWISE SHOWN

P.U.E. PUBLIC UTILITY EASEMENT.

VICTORIA PARK ADD. MB 7/18

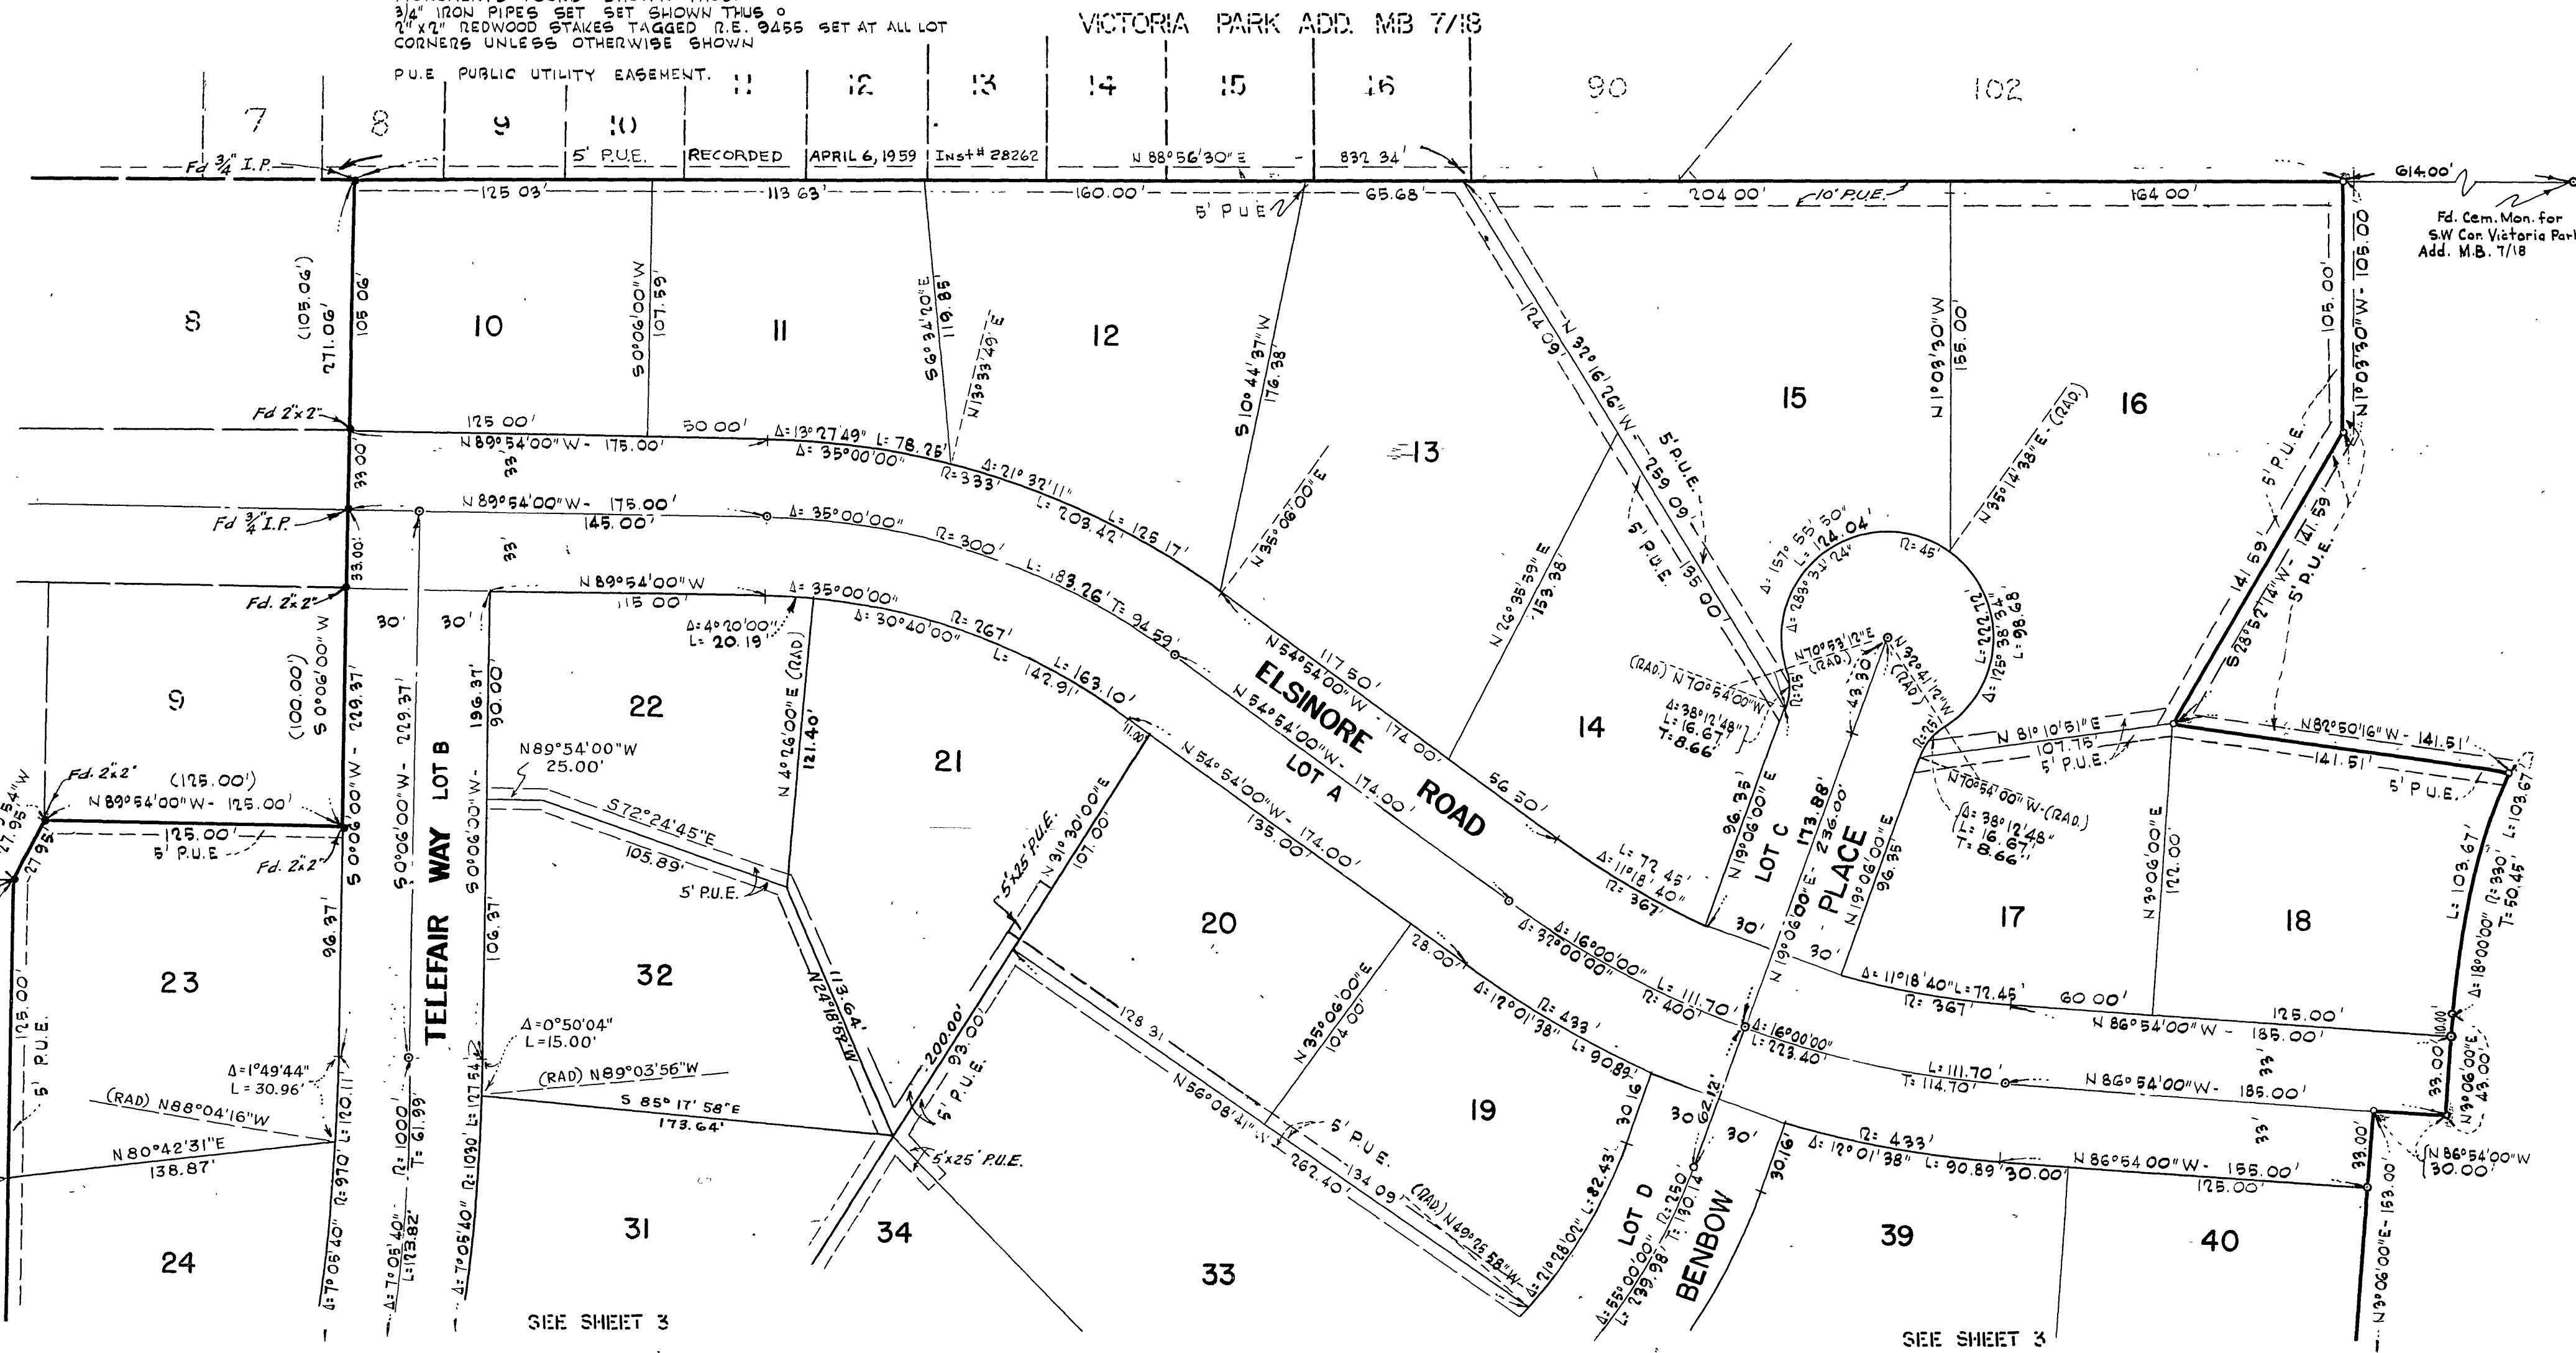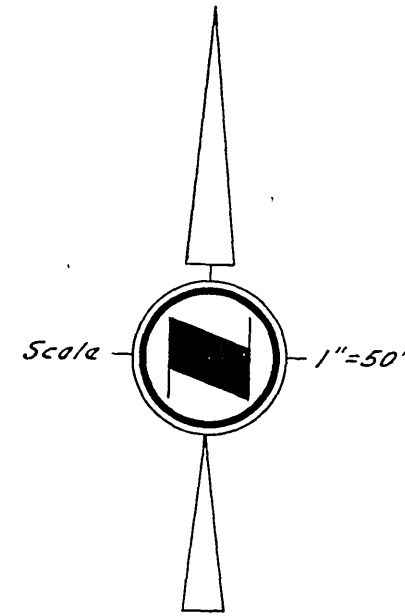

Fd. Cem. Mon. for SW Cor Victoria Park Add. M.B. 7/18



MB 38/18

MB 38/18

SEE SHEET 3

SEE SHEET 3

MB 38/19

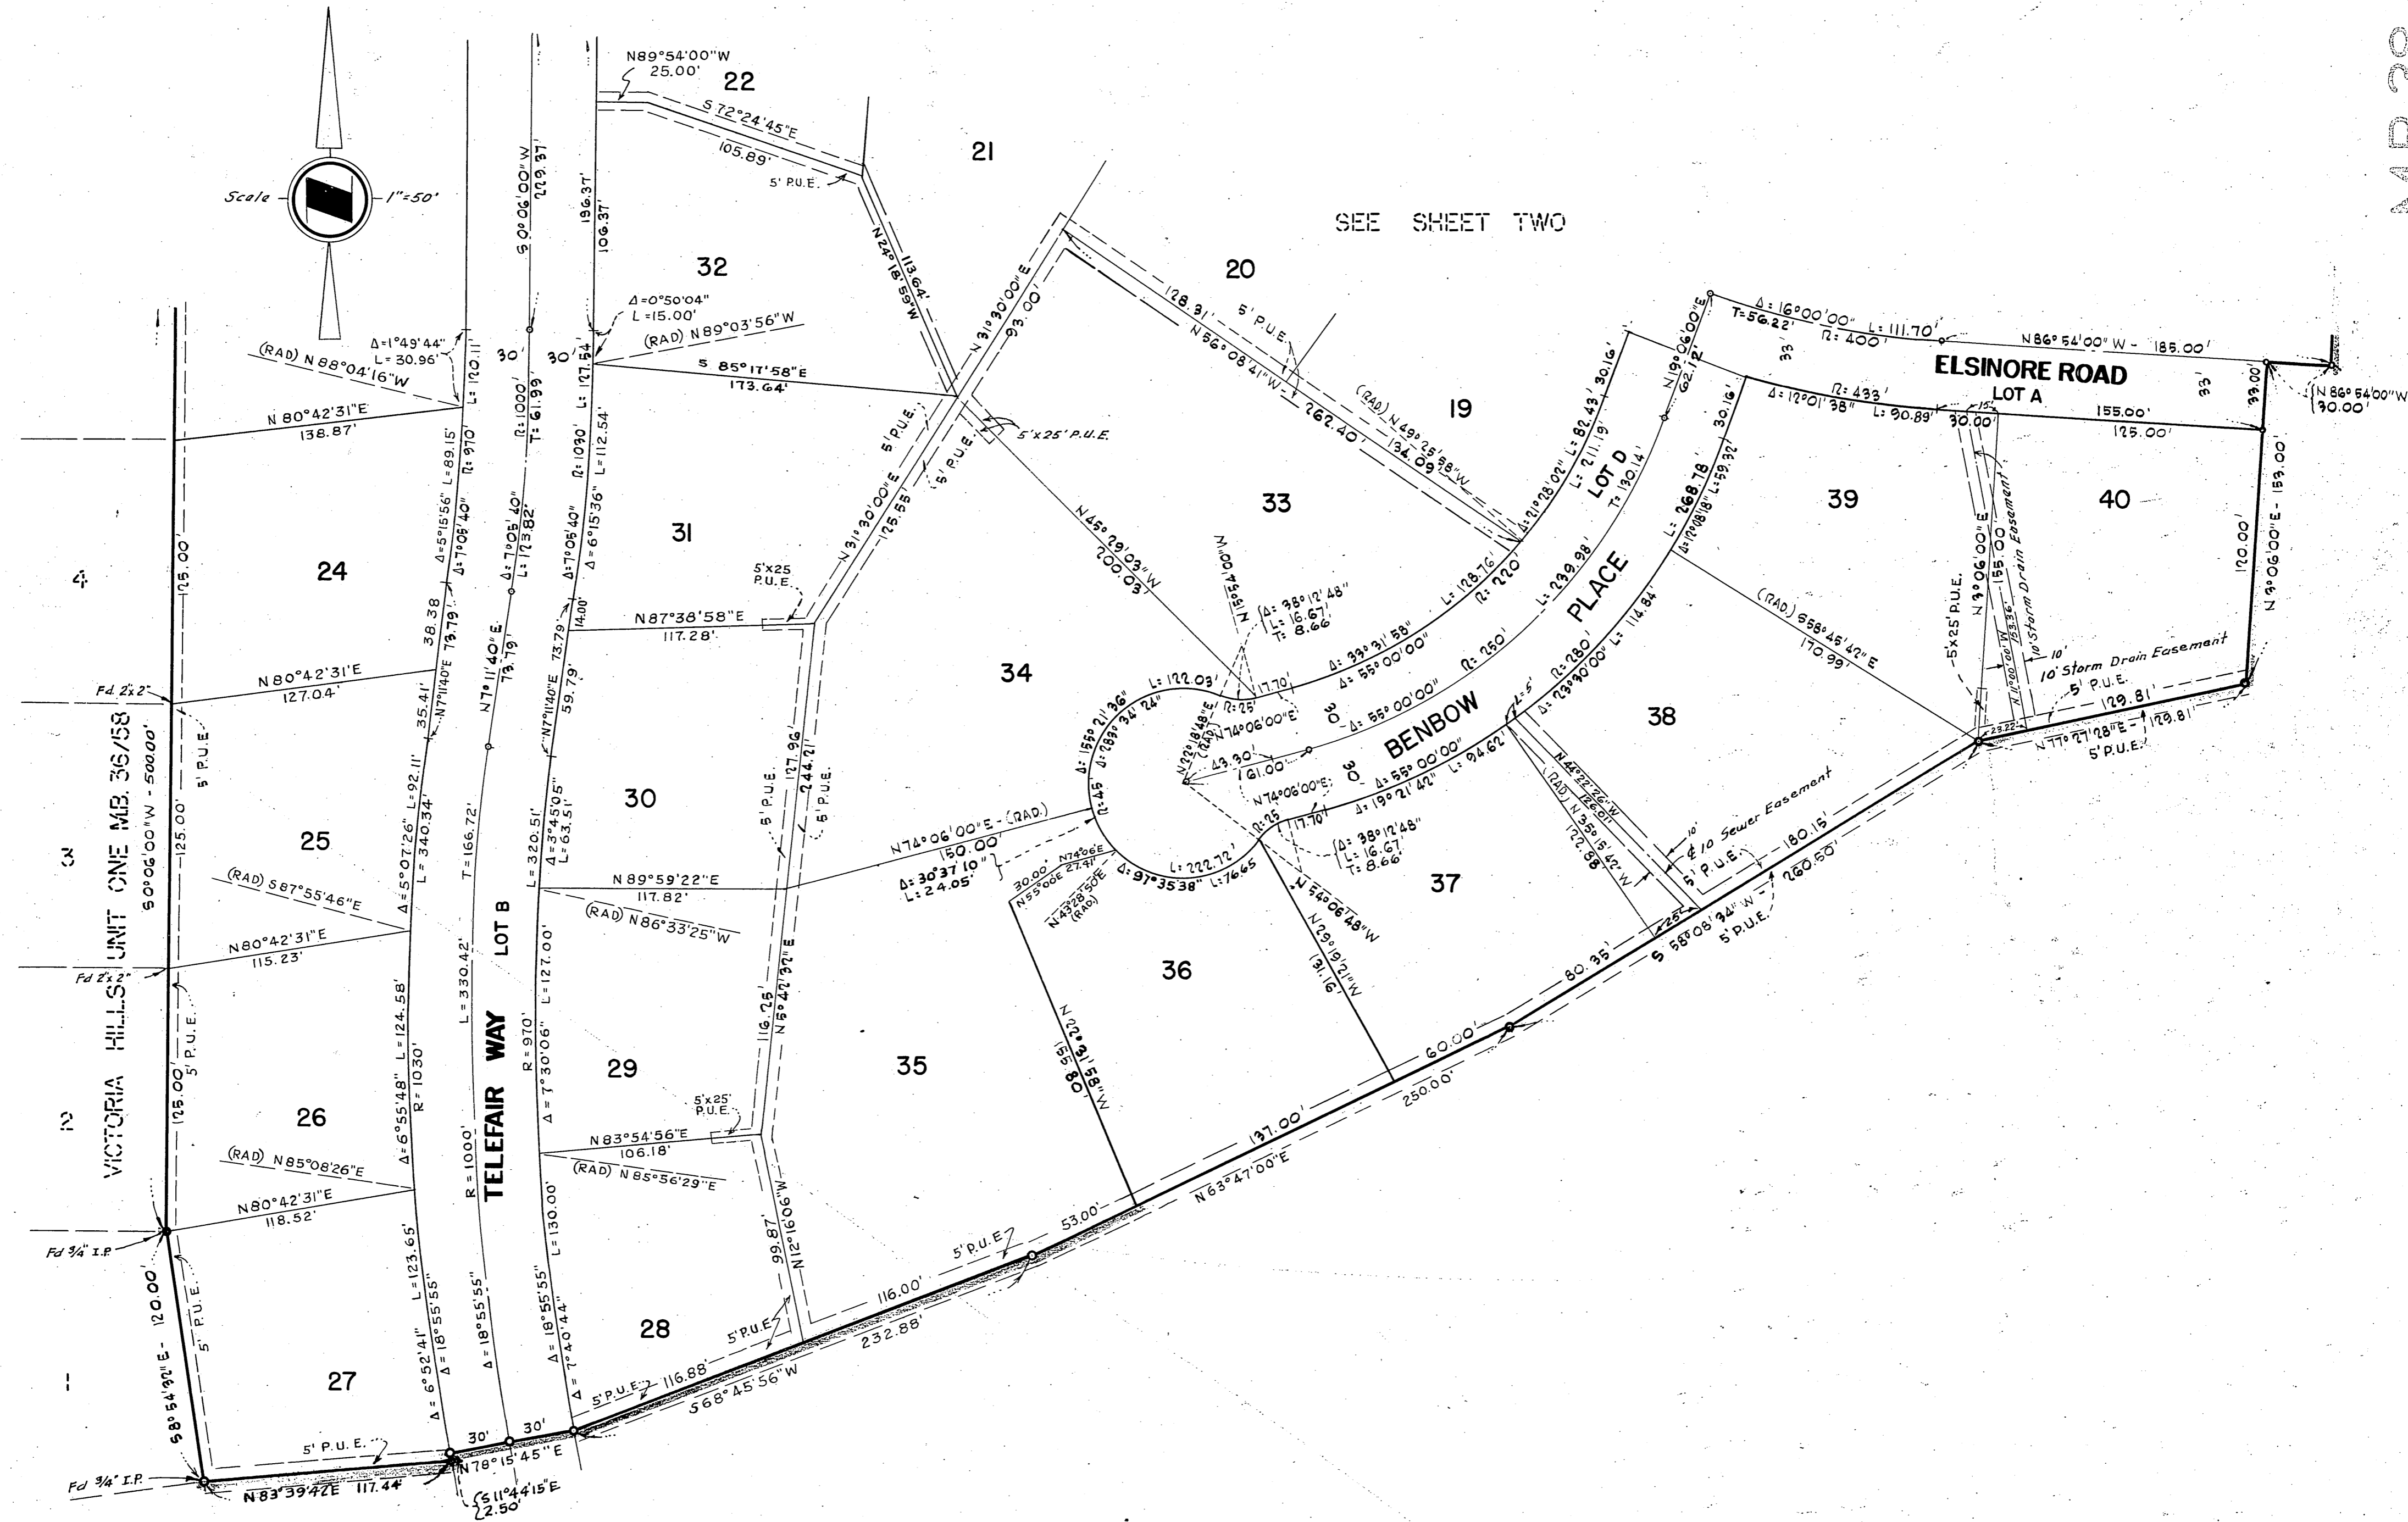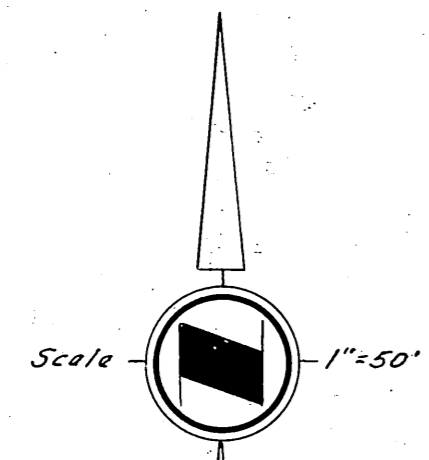

SEE SHEET TWO

VICTORIA HILLS UNIT ONE MB. 36/58  
50°06'00"W - 500.00'

TELEFAIR WAY LOT B

ELSINORE ROAD LOT A

BENBOW PLACE

MB 38/19