

Under Ground Service Alert of Southern California  
 Call: TOLL FREE 1-800-227-2600  
 TWO WORKING DAYS BEFORE YOU DIG

**ENGINEER IN RESPONSIBLE CHARGE**  
 NATHAN T. MUSTAFA  
 R.C.E. No. 83654 EXPIRES: 3-31-21  
 DATE: 9-24-2020



MARK	REVISIONS	APPR. DATE

**CITY OF RIVERSIDE, CALIFORNIA**  
**DEPARTMENT OF PUBLIC WORKS**



APPROVED BY	BY	DATE	APPROVED BY
ENGINEERING MANAGER	FM	10/22/20	CITY ENGINEER
PRINCIPAL ENGINEER			
TRAFFIC DIVISION			
CONSTRUCTION ADMIN.	DC	10/22/20	DATE: Oct. 23, 2020

**SIGNING AND STRIPING PLAN**  
**ADAMS STREET**  
**FROM INDIANA AVENUE**  
**TO VICTORIA AVENUE**

**LOCATION 4**  
**2019/2020 SB-1 MAINTENANCE**  
**AND TRAFFIC IMPROVEMENTS**

**XL-366A**  
**(R-4483)**  
 SHEET 1 OF 2  
 FILE NAME: XL-366A.DWG

SCALE: 1" = 40' WORK ORDER #2002732

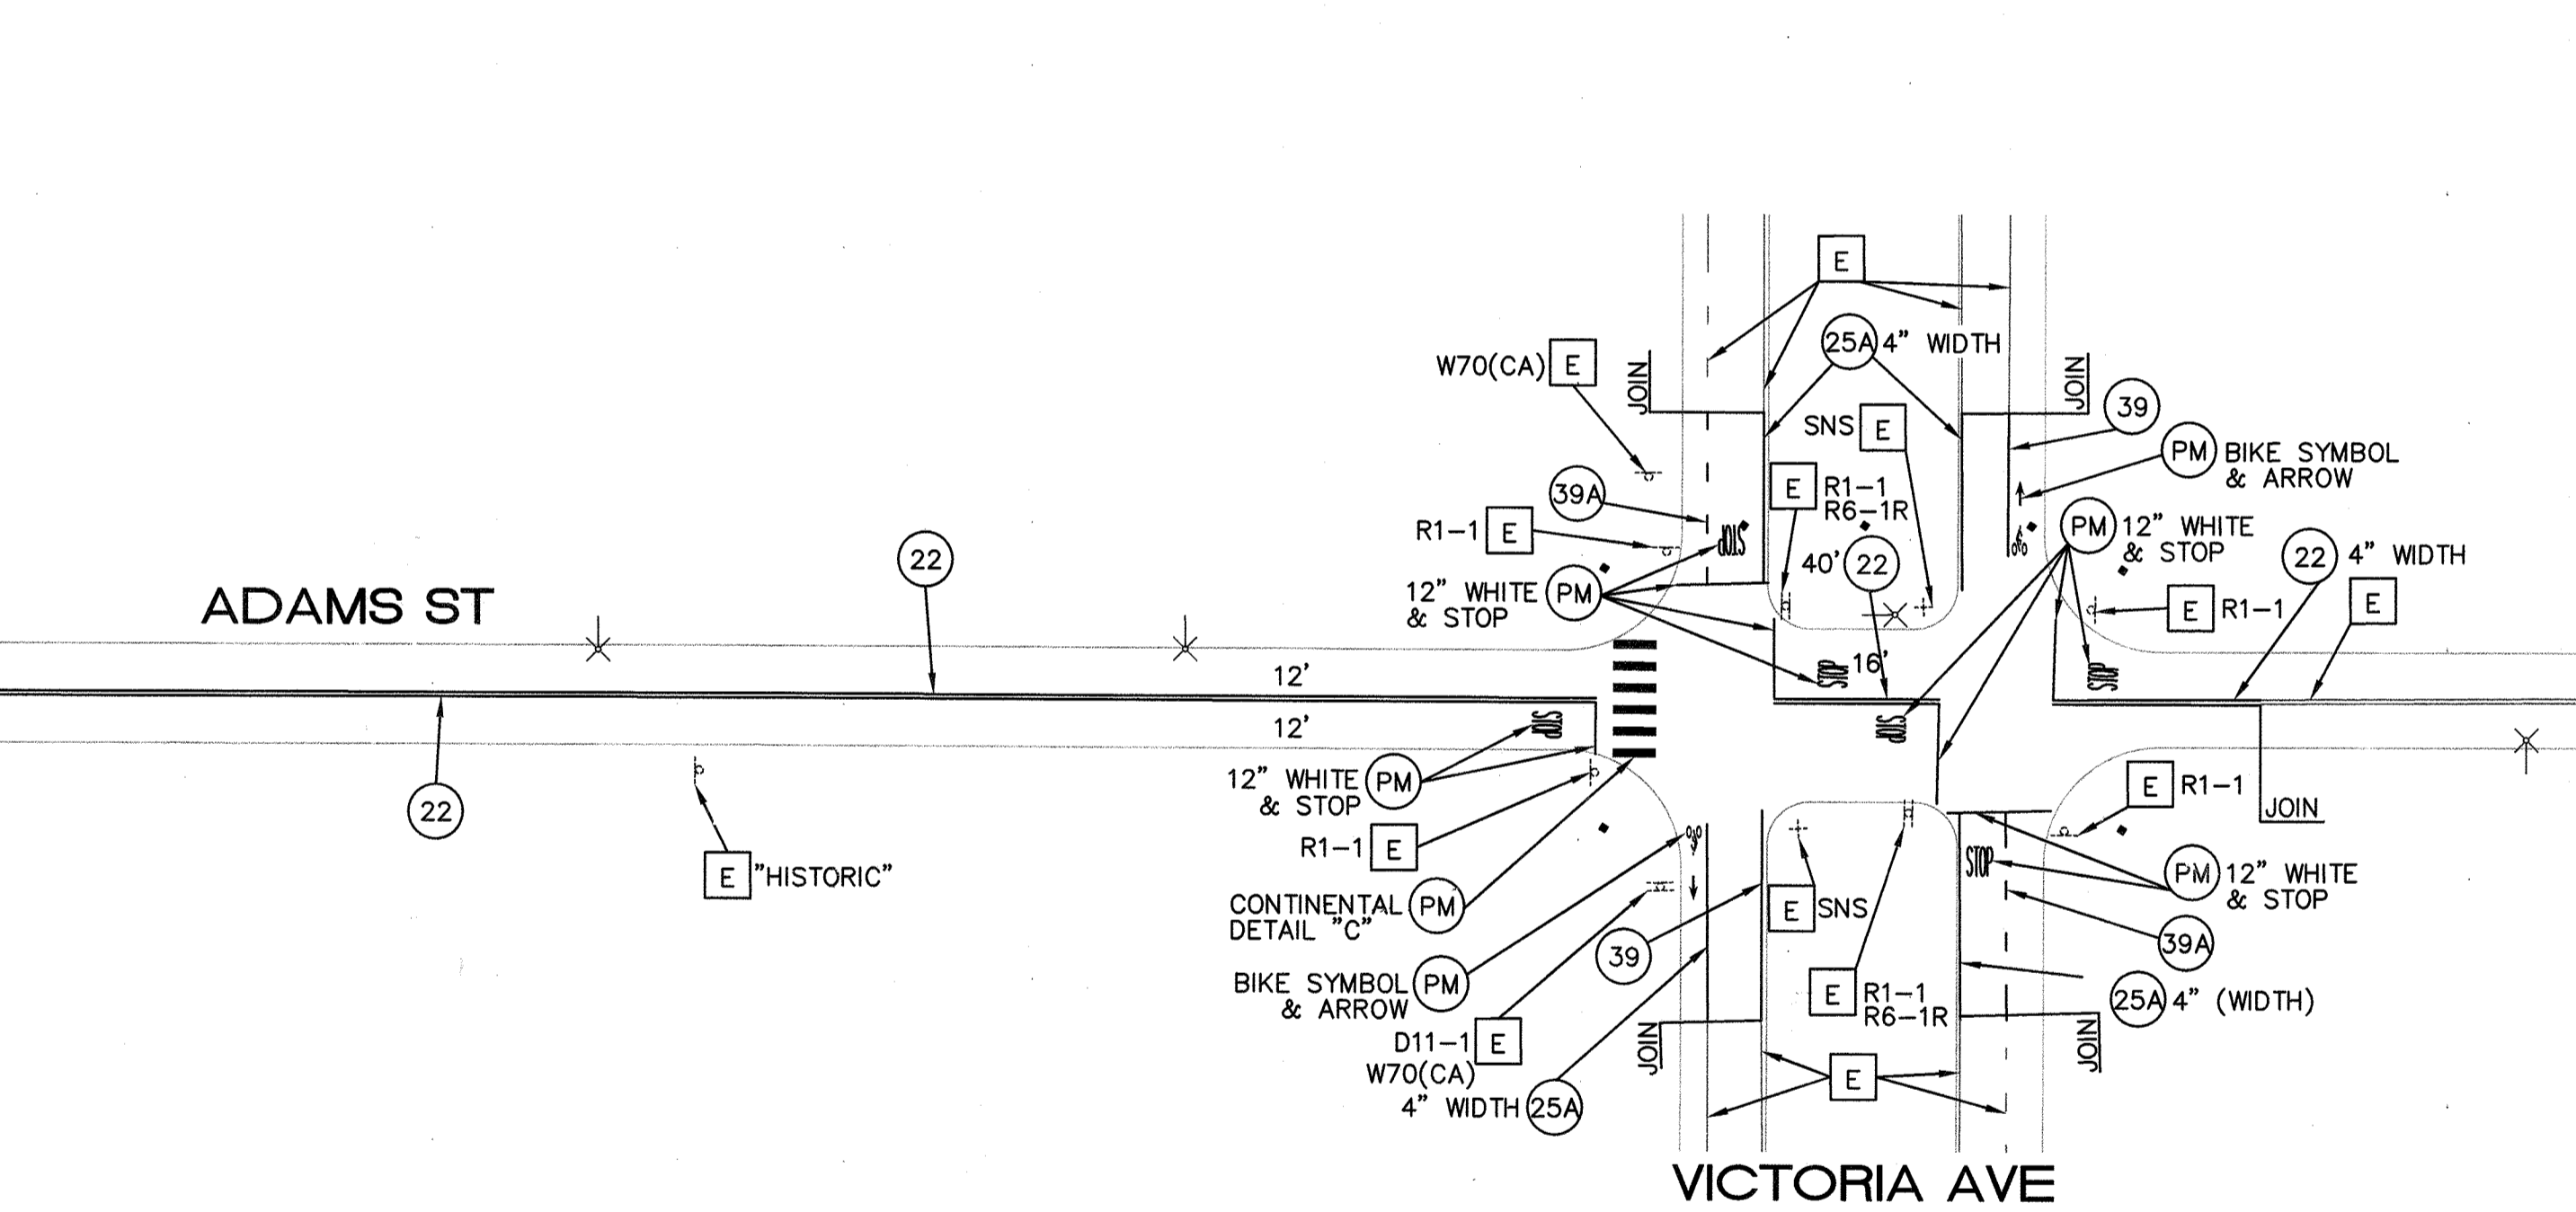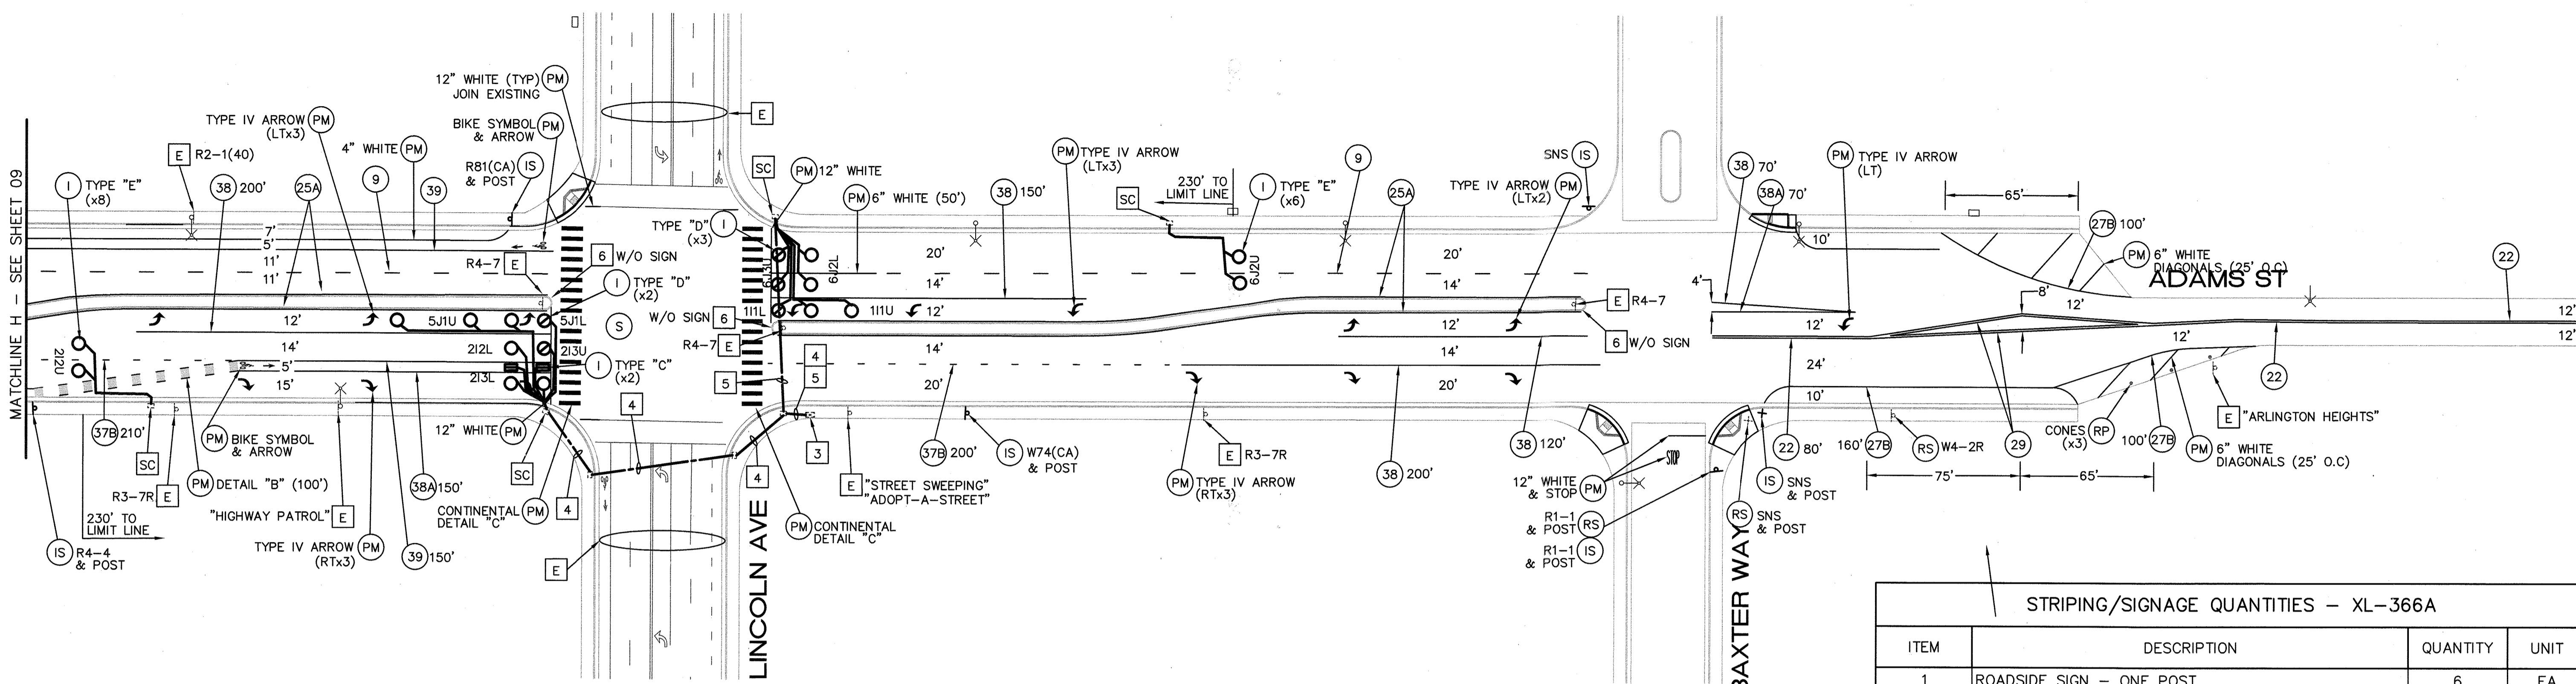

**STRIPING/SIGNAGE QUANTITIES - XL-366A**


ITEM	DESCRIPTION	QUANTITY	UNIT
1	ROADSIDE SIGN - ONE POST	6	EA
2	ROADSIDE SIGN - NO POST	6	EA
3	RELOCATE SIGN - ONE POST	3	EA
4	SNS - ONE POST	2	EA
5	REMOVE SIGN - ONE POST	4	EA
6	DETAIL 9	4,860	LF
7	DETAIL 9 (4" WIDTH)	30	LF
8	DETAIL 22	2,110	LF
9	DETAIL 22 (4" WIDTH)	85	LF
10	DETAIL 25A	1,590	LF
11	DETAIL 25A (4" WIDTH)	175	LF
12	DETAIL 26	100	LF
13	DETAIL 27B	360	LF
14	DETAIL 29	560	LF
15	DETAIL 32	5,900	LF
16	DETAIL 37B	410	LF
17	DETAIL 38	1,110	LF
18	DETAIL 38A	220	LF
19	DETAIL 39	4,445	LF
20	DETAIL 39A	575	LF
21	DETAIL 40	90	LF
22	4" WHITE	3,735	LF
23	6" SOLID WHITE	305	LF
24	12" SOLID WHITE	580	LF
25	PAVEMENT LEGENDS/MARKINGS (WHITE)	2,535	SF
26	GREEN PAVEMENT MARKINGS	108	SF
27	TYPE "C" LOOP DETECTOR	4	EA
28	TYPE "D" LOOP DETECTOR	11	EA
29	TYPE "E" LOOP DETECTOR	26	EA
30	2-CHANNEL DETECTOR CARD	3	EA
31	DLC - DETECTOR LOOP CABLE	1,850	LF
32	SC - SPLICE NEW TO EXISTING	7	EA
33	MEDIAN NOSE DETAIL (STD DWG NO. 666) - W/O SIGN	7	EA

**CONSTRUCTION NOTES (XL-366A):**

- SEE NOTES ON SHEET 14 (PLAN NO. R-4483)
- CONTRACTOR SHALL FURNISH 2-CHANNEL DETECTOR CARDS (1 EA)
  - CONTRACTOR SHALL INSTALL 2 NEW DLCs FOR CHANNEL 5J1L, 6J3L
  - CONTRACTOR SHALL FURNISH 2-CHANNEL DETECTOR CARDS (2 EA)
  - CONTRACTOR SHALL INSTALL 3 NEW DLCs FOR CHANNELS 5J1L, 2I3U, 2I3L
  - CONTRACTOR SHALL INSTALL 2 NEW DLCs FOR CHANNELS 6J3U, 111L
  - CONTRACTOR SHALL INSTALL MEDIAN NOSE DETAIL PER CITY OF RIVERSIDE STD DWG NO. 666 WITH SIGN, UNLESS OTHERWISE NOTED ON PLAN (W/O SIGN).

**SNS DETAILS - XL-366A**

INTERSECTION	PANEL No. 1	PANEL No. 2	PANEL No. 3
ADAMS ST/AUTO CENTER DR & AUTO DR	Adams St 3300	Auto Dr 8200	Auto Center Dr 3300
ADAMS ST & BAXTER WAY	Adams St 2200	Baxter Way 8300	N/a

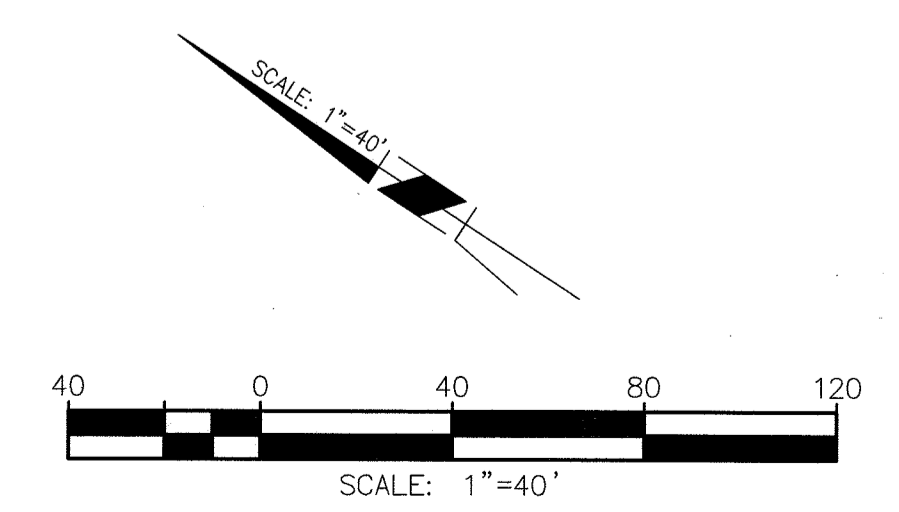

Under Ground Service Alert of Southern California  
Call: TOLL FREE 1-800-227-2600  
TWO WORKING DAYS BEFORE YOU DIG

**ENGINEER IN RESPONSIBLE CHARGE**  
NATHAN T. MUSTAFA  
R.C.E. No. 83654 EXPIRES: 3-31-21  
DATE: 9-24-2020

PROFESSIONAL ENGINEER  
No. 83654  
Exp. 03-31-21  
CIVIL  
STATE OF CALIFORNIA

MARK	REVISIONS	APPR.	DATE

**CITY OF RIVERSIDE, CALIFORNIA DEPARTMENT OF PUBLIC WORKS**

APPROVED BY	BY	DATE	APPROVED BY
ENGINEERING MANAGER	Fm	10/22/20	City Engineer
PRINCIPAL ENGINEER			
TRAFFIC DIVISION			
CONSTRUCTION ADMIN.	Dc	10/22/20	DATE: 002.02.2020

**SIGNING AND STRIPING PLAN**  
ADAMS STREET FROM INDIANA AVENUE TO VICTORIA AVENUE  
SCALE: 1" = 40'  
WORK ORDER #2002732

**XL-366A (R-4483)**  
SHEET 2 OF 2  
FILE NAME: XL-366A.DWG

LOCATION 4  
2019/2020 SB-1 MAINTENANCE AND TRAFFIC IMPROVEMENTS