


VAN BUREN BOULEVARD

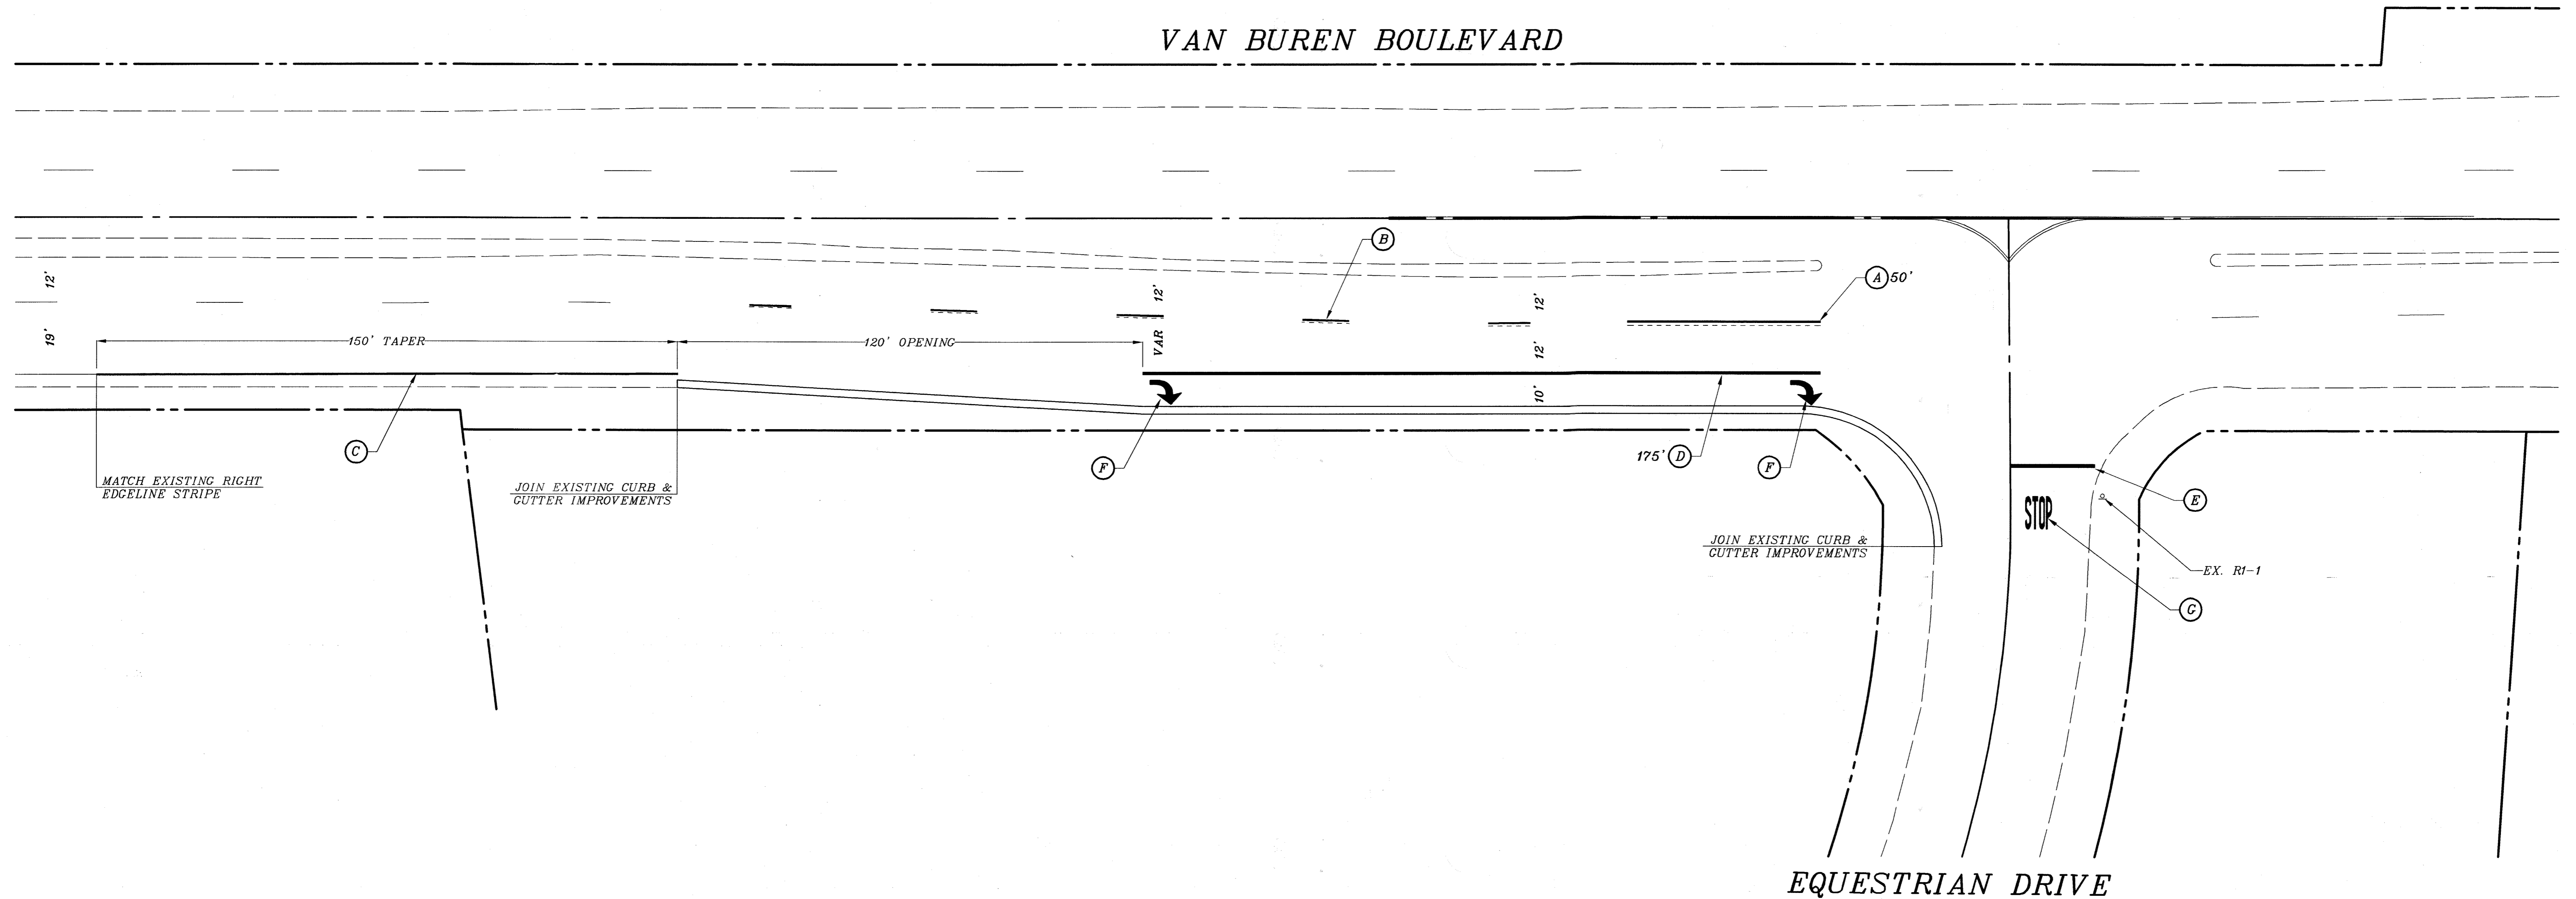



**PAVEMENT DELINEATION**

- INDICATES STRIPING AND PAVEMENT MARKINGS TO BE INSTALLED.
- - - INDICATES STRIPING AND PAVEMENT MARKINGS TO REMAIN.
- INDICATES STRIPING AND PAVEMENT MARKINGS TO BE REMOVED.

**NOTE:** ALL PAVEMENT DELINEATION WORK SHALL BE PERFORMED BY THE CONTRACTOR.


**CONSTRUCTION NOTES:**

1. ALL STRIPING, PAVEMENT MARKINGS AND LEGENDS SHALL BE THERMOPLASTIC. STRIPING SHALL CONFORM TO THE 2006 CALTRANS STANDARD PLANS INCLUDING THE INSTALLATION OF RAISED PAVEMENT MARKERS.
2. EXISTING STRIPING TO BE REMOVED BY WET SANDBLASTING.
3. REFER TO PLAN R-4031 FOR ALL STREET IMPROVEMENTS.
4. CONTRACTOR TO REMOVE ALL CONFLICTING STRIPING NOT SHOWN ON PLAN.

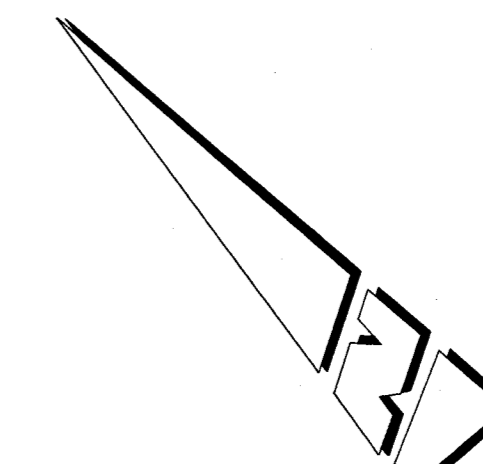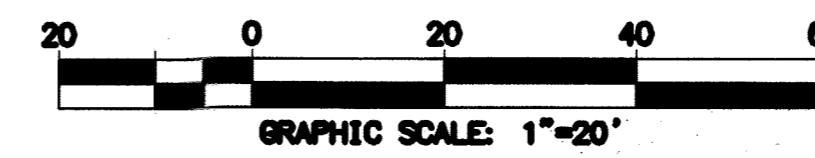

**LEGEND**

- (A) 4" SOLID WHITE STRIPE (STD. PLAN A20A)
- (B) 4" DASHED WHITE STRIPE (STD. PLAN A20A, DETAIL 12)
- (C) 4" SOLID WHITE STRIPE (STD. PLAN A20B, DETAIL 27B)
- (D) 8" SOLID WHITE STRIPE (STD. PLAN A20D, DETAIL 38)
- (E) 12" SOLID WHITE STRIPE (STD. PLAN A24E)
- (F) SOLID WHITE ARROW (STD. PLAN A24A, TYPE IV)
- (G) SOLID WHITE "STOP" LEGEND (STD. PLAN A24L)

 <b>ENGINEER IN RESPONSIBLE CHARGE</b> GILBERT M. HERNANDEZ R.C.E. No. 69170 expires 6-30-08 DATE: May 20, 2007		<b>CITY OF RIVERSIDE, CALIFORNIA</b> <b>DEPARTMENT OF PUBLIC WORKS</b>	<b>STRIPING PLAN</b> <b>VAN BUREN BOULEVARD</b> <b>AT</b> <b>EQUESTRIAN DRIVE</b>	ACCT. NO. <b>XL-521</b> SHEET 1 OF 1 FILE NAME: XL521.DWG
	DESIGNED BY: DMC    DRAWN BY: DMC    CHECKED BY:	APPROVED BY: [Signature]    BY: [Signature]    DATE: 5/14/07 PRINCIPAL ENGINEER ENGINEERING MANAGER TRAFFIC DIVISION	APPROVED BY: [Signature]    DATE: 5/14/07 CITY ENGINEER	SCALE: 1" = 20'