


R26A (CA) (MOD)
SIZE PER CALTRANS SPECIFICATIONS



- LEGEND**
- (A) 4' DASHED WHITE STRIPE (STD. PLAN A20A, DETAIL 9)
 - (E) DOUBLE YELLOW STRIPE (STD. PLAN A20A, DETAIL 22)
 - (N) INDICATES NEW SIGN(S) AND POST TO BE FURNISHED AND INSTALLED BY CONTRACTOR PER STE. DWG. NO. 666
 - (N) INDICATES NEW SIGN(S) TO BE FURNISHED AND INSTALLED BY CONTRACTOR ON EXISTING LIGHT POLE

CITY OF RIVERSIDE BUSINESS TAX CERTIFICATE No.60137 EXP. DATE 5-2-08

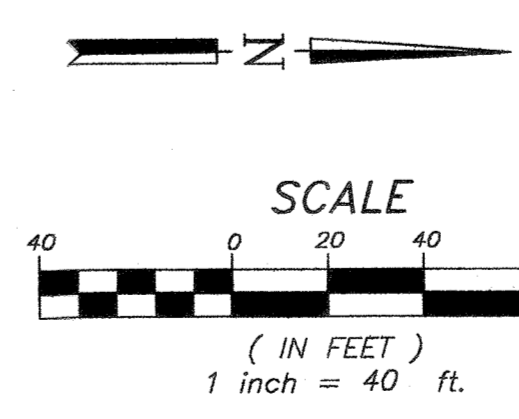

BENCH MARK: CITY OF RIVERSIDE B.M. L1-A3
PK NAIL AND CITY ENGINEER TAG IN THE BASE OF A STREET LIGHT POLE ALONG THE NORTHERLY CURB OF EASTRIDGE AVE., 82 FEET WESTERLY OF BOX SPRINGS BLVD. ADJUSTED AND ENTERED MAY 1997
ELEV. = 1534.311

PREPARED UNDER THE SUPERVISION OF:
Weston S. Pringle, Jr. 1/4/08
WESTON S. PRINGLE, JR.
R.C.E. 16828 EXP. 6-30-09
T.E. 565



PREPARED BY:
GFB-FRIEDRICH & ASSOC., INC.
CONSULTING CIVIL ENGINEERS
6529 RIVERSIDE AVENUE, STE. 230
RIVERSIDE, CA 92506
(951) 781-0911, fax (951) 781-0911
John A. Friedrich 1-04-08
JOHN A. FRIEDRICH R.C.E. 27861 EXP 3-31-08 DATE

MARK	REVISIONS	APPR.	DATE

DESIGNED BY GRW DRAWN BY GRW CHECKED BY JAF

CITY OF RIVERSIDE
DEPARTMENT OF PUBLIC WORKS

APPROVED BY	BY	DATE	APPROVED BY
PRINCIPAL ENGR.	<i>[Signature]</i>	1-3-08	<i>[Signature]</i>
TRAFFIC	<i>[Signature]</i>	1-3-08	CITY ENGINEER
ENGINEERING MANAGER	<i>[Signature]</i>	1/13/08	DATE 2/12/08

STRIPING PLAN
LANCE DRIVE
FROM SERRIA RIDGE DR
TO DAN KIPPER DR
SCALE: 1"=40'

PW07-
PROJECT NO.
XL-570
SHEET 2 OF 2
FILE NO.: