

IN THE CITY OF RIVERSIDE SIGNING & STRIPING PLANS MARIPOSA AVENUE, TAFT STREET, LURIN AVENUE TRACT 32647

SIGNING AND STRIPING GENERAL NOTES:


1. SIGNING AND STRIPING INSTALLATIONS SHALL CONFORM TO THE 2014 CALIFORNIA MANUAL ON UNIFORM TRAFFIC CONTROL DEVICES (CA MUTCD), THE STATE OF CALIFORNIA DEPARTMENT OF TRANSPORTATION (CALTRANS) STANDARD PLANS AND SPECIFICATIONS DATED 2018, AND ALL ADDENDUMS THERETO, AND THE CITY OF RIVERSIDE PUBLIC WORKS DEPARTMENT STANDARD DRAWINGS, CURRENT EDITION.
2. ALL STRIPING, MARKINGS, AND LEGENDS SHALL BE REFLECTORIZED THERMOPLASTIC UNLESS OTHERWISE NOTED. THE CONTRACTOR SHALL PROVIDE AND INSTALL RAISED PAVEMENT MARKERS FOR ALL STRIPING, STRIPING, MARKINGS AND LEGENDS SHALL CONFORM TO THE LATEST CALTRANS STANDARD PLANS A20A THRU A20D AND A24A THRU A24F.
3. PRIOR TO FINAL ACCEPTANCE OF STREET IMPROVEMENTS, ALL PAVEMENT STRIPING AND STENCILING WITHIN THE PERIMETER OF THE CONSTRUCTION AREA SHALL BE RESTORED TO LIKE NEW CONDITION, IN A MANNER MEETING THE APPROVAL OF THE CITY OF RIVERSIDE.
4. THE CONTRACTOR SHALL RE-STRIPE EXISTING STRIPING AND CURB MARKINGS OBLITERATED BY NEW CONSTRUCTION, WHETHER OR NOT SHOWN ON THE PLANS FOR REPLACEMENT, AT NO COST TO THE CITY.
5. AT LOCATIONS WHERE EXISTING PAINTED CURB IS TO BE RECONSTRUCTED, THE CONTRACTOR SHALL PAINT THE NEW CURB AS SHOWN ON THE PLANS WITHIN 10 WORKING DAYS OF CURB CONSTRUCTION OR AS DIRECTED BY ENGINEER. THE PAINT SHALL BE WATER-BASED WITH 2-YEAR GUARANTEE AGAINST COLOR FADING. PRIOR TO THE START OF CONSTRUCTION, THE CONTRACTOR SHALL SUBMIT TO THE CITY WRITTEN PROOF OF THE MANUFACTURER'S 2-YEAR GUARANTEE.
6. ALL NEW STRIPING SHALL BE "CAT TRACKED" AND APPROVED BY THE ENGINEER PRIOR TO FINAL INSTALLATION. THE CONTRACTOR SHALL NOTIFY THE ENGINEER AFTER COMPLETING LAYOUT AND AT LEAST 3 WORKING DAYS BEFORE COMMENCING INSTALLATION OF STRIPING, MARKINGS AND MARKERS.
7. TRAFFIC SIGN FACE SHALL BE 3M DIAMOND GRADE DG3 REFLECTIVE SHEETING (ASTM XI) OR APPROVED EQUAL WITH PROTECTIVE GRAFFITI OVERLAY FILM OR AS OTHERWISE NOTED. ALL WARNING SIGNS SHALL HAVE A FLUORESCENT YELLOW BACKGROUND AND SCHOOL SIGNS NOTED SHALL HAVE A FLUORESCENT YELLOW-GREEN BACKGROUND.
8. SIGNS SHALL BE STANDARD SIZE UNLESS NOTED OTHERWISE. PRIOR TO INSTALLATION, NEW SIGNS SHALL BE APPROVED BY THE CITY OF RIVERSIDE. EXACT LOCATIONS OF SIGNS SHALL BE DETERMINED BY THE CITY ENGINEER.
9. ALL EXISTING SIGNS AND POSTS TO BE REMOVED SHALL BE DELIVERED TO THE CITY OF RIVERSIDE SIGN DEPARTMENT.
10. WHEN PAINT IS SPECIFIED, TRAFFIC STRIPES AND MARKINGS SHALL BE APPLIED IN TWO COATS. A MINIMUM OF SEVEN DAYS SHALL BE PROVIDED BETWEEN FIRST AND SECOND COATS.
11. STRIPING SHALL BE APPLIED WITHIN 48 HOURS OF SURFACE COURSE REPLACEMENT ON STREETS OPEN TO THE PUBLIC. IN NO CASE SHALL A NEWLY PAVED STREET OPEN TO THE PUBLIC BE LEFT UNSTRIPED OVER A WEEKEND OR HOLIDAY.
12. CONTRACTOR SHALL INSTALL NEW SIGN(S) AND/OR POST(S) PER CITY OF RIVERSIDE STANDARD DRAWING NO. 664, SEE SPECIFICATIONS. CONTRACTOR SHALL INSTALL NEW STREET NAME SIGNS AND POST PER CITY OF RIVERSIDE STANDARD DRAWING NO. 662, SEE SPECIFICATIONS.
13. ALL CONFLICTING STRIPING, PAVEMENT MARKINGS, LEGENDS, AND RAISED PAVEMENT MARKERS SHALL BE REMOVED EVEN IF NOT SHOWN ON PLANS. REMOVALS OF PAINTED STRIPING, PAVEMENT MARKINGS AND LEGENDS SHALL BE DONE BY WET SANDBLASTING. REMOVALS OF THERMOPLASTIC STRIPING, PAVEMENT MARKINGS AND LEGENDS SHALL BE REMOVED BY WET SANDBLASTING, GRINDING OR OTHER APPROVED METHODS AND SHALL NOT DAMAGE THE PAVEMENT. "BLACK OUT" OF EXISTING DELINEATION IS NOT PERMITTED. ALL SMOOTH AND UNIFORM SURFACE OR AS DIRECTED BY THE ENGINEER. ALL STRIPING REMOVALS AND LEGENDS SHALL BE "FOG SEALED".
14. WHERE APPLICABLE, OUTBOUND LANE LINE DETAILS SHALL COMMENCE AT THE CROSSWALK, MEANING THE PAINTED PORTION OF THE DETAIL SHALL JOIN THE CROSSWALK.

NOTICE TO CONTRACTORS



CONTRACTOR AGREES THAT HE SHALL ASSUME COMPLETE AND SOLE RESPONSIBILITY FOR JOB SITE CONDITIONS DURING THE COURSE OF CONSTRUCTION, INCLUDING SAFETY OF ALL PERSONS AND PROPERTY; THAT THIS REQUIREMENT SHALL CONTINUOUSLY AND NOT BE LIMITED TO NORMAL WORKING HOURS; AND THAT THE CONTRACTOR SHALL DEFEND, INDEMNIFY AND HOLD THE OWNER AND ENGINEER HARMLESS FROM ANY AND ALL LIABILITY, REAL OR ALLEGED, IN CONNECTION WITH THE PERFORMANCE OF WORK ON THIS PROJECT, EXCEPTING FROM LIABILITY ARISING FROM THE SOLE NEGLIGENCE OF THE OWNER OR ENGINEER.

THE EXISTENCE AND LOCATION OF ANY UNDERGROUND UTILITY PIPES OR STRUCTURES SHOWN ON THESE PLANS WERE OBTAINED BY A SEARCH OF AVAILABLE RECORDS. THESE LOCATIONS ARE APPROXIMATE AND SHALL BE CONFIRMED IN FIELD BY THE CONTRACTOR, SO THAT ANY NECESSARY ADJUSTMENT CAN BE MADE IN ALIGNMENT AND/OR GRADE OF THE PROPOSED IMPROVEMENT. THE CONTRACTOR IS REQUIRED TO TAKE DUE PRECAUTIONARY MEASURES TO PROTECT ANY UTILITY LINES SHOWN AND ANY OTHER LINES NOT SHOWN ON THESE PLANS.

MAJOR ITEMS TO BE REMOVED HAVE BEEN NOTED ON THESE PLANS, HOWEVER THE CONTRACTOR IS TO WALK THE SITE FOR VERIFICATION OF ADDITIONAL SURFACE FEATURES REQUIRING REMOVAL. THE CONTRACTOR IS RESPONSIBLE TO REMOVE ALL OBJECTS AND MATERIALS (AC, CONCRETE, TREES, BUSHES, FENCING, ETC.) THAT ARE IN CONFLICT WITH THE NEW PROPOSED IMPROVEMENTS WHETHER CALLED-OUT OR NOT ON THE PLANS AND DISPOSE OF LEGALLY. CONTRACTOR IS TO BACKFILL ACCORDINGLY AND LEAVE SITE IN A RELATIVELY LEVEL CONDITION.

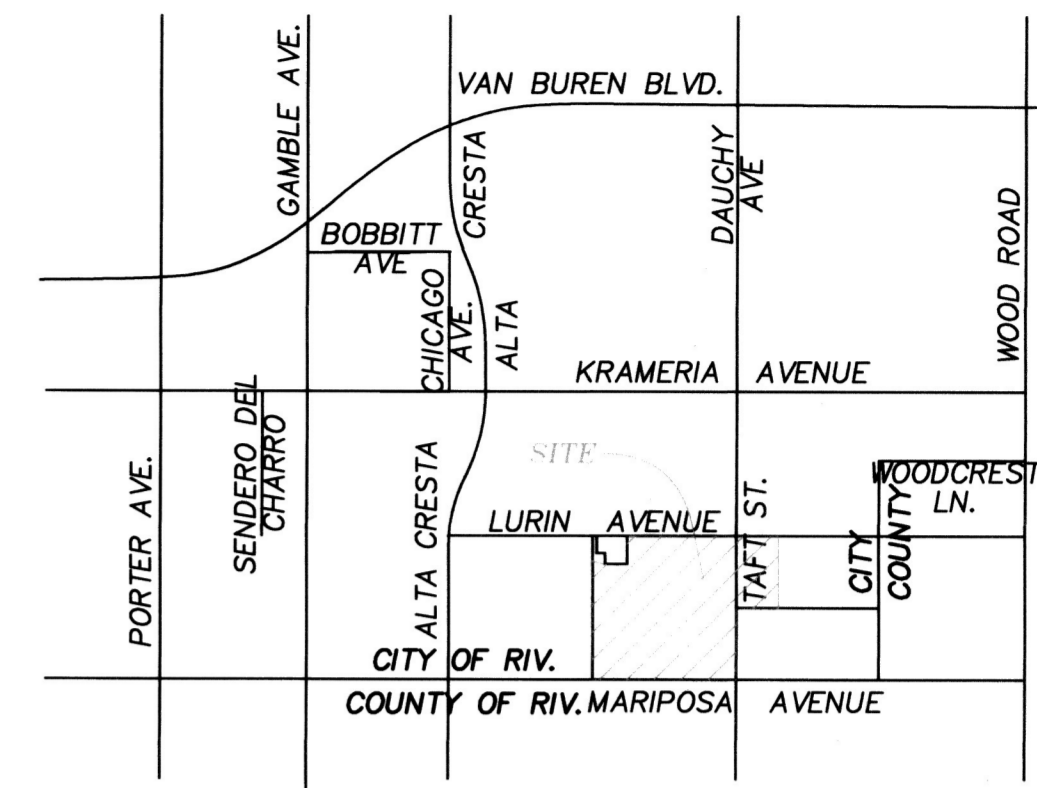

VICINITY MAP
NOT TO SCALE

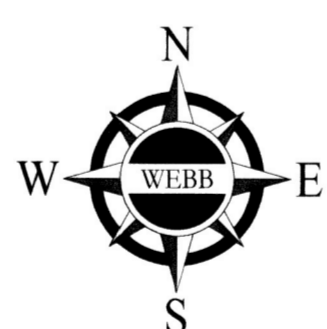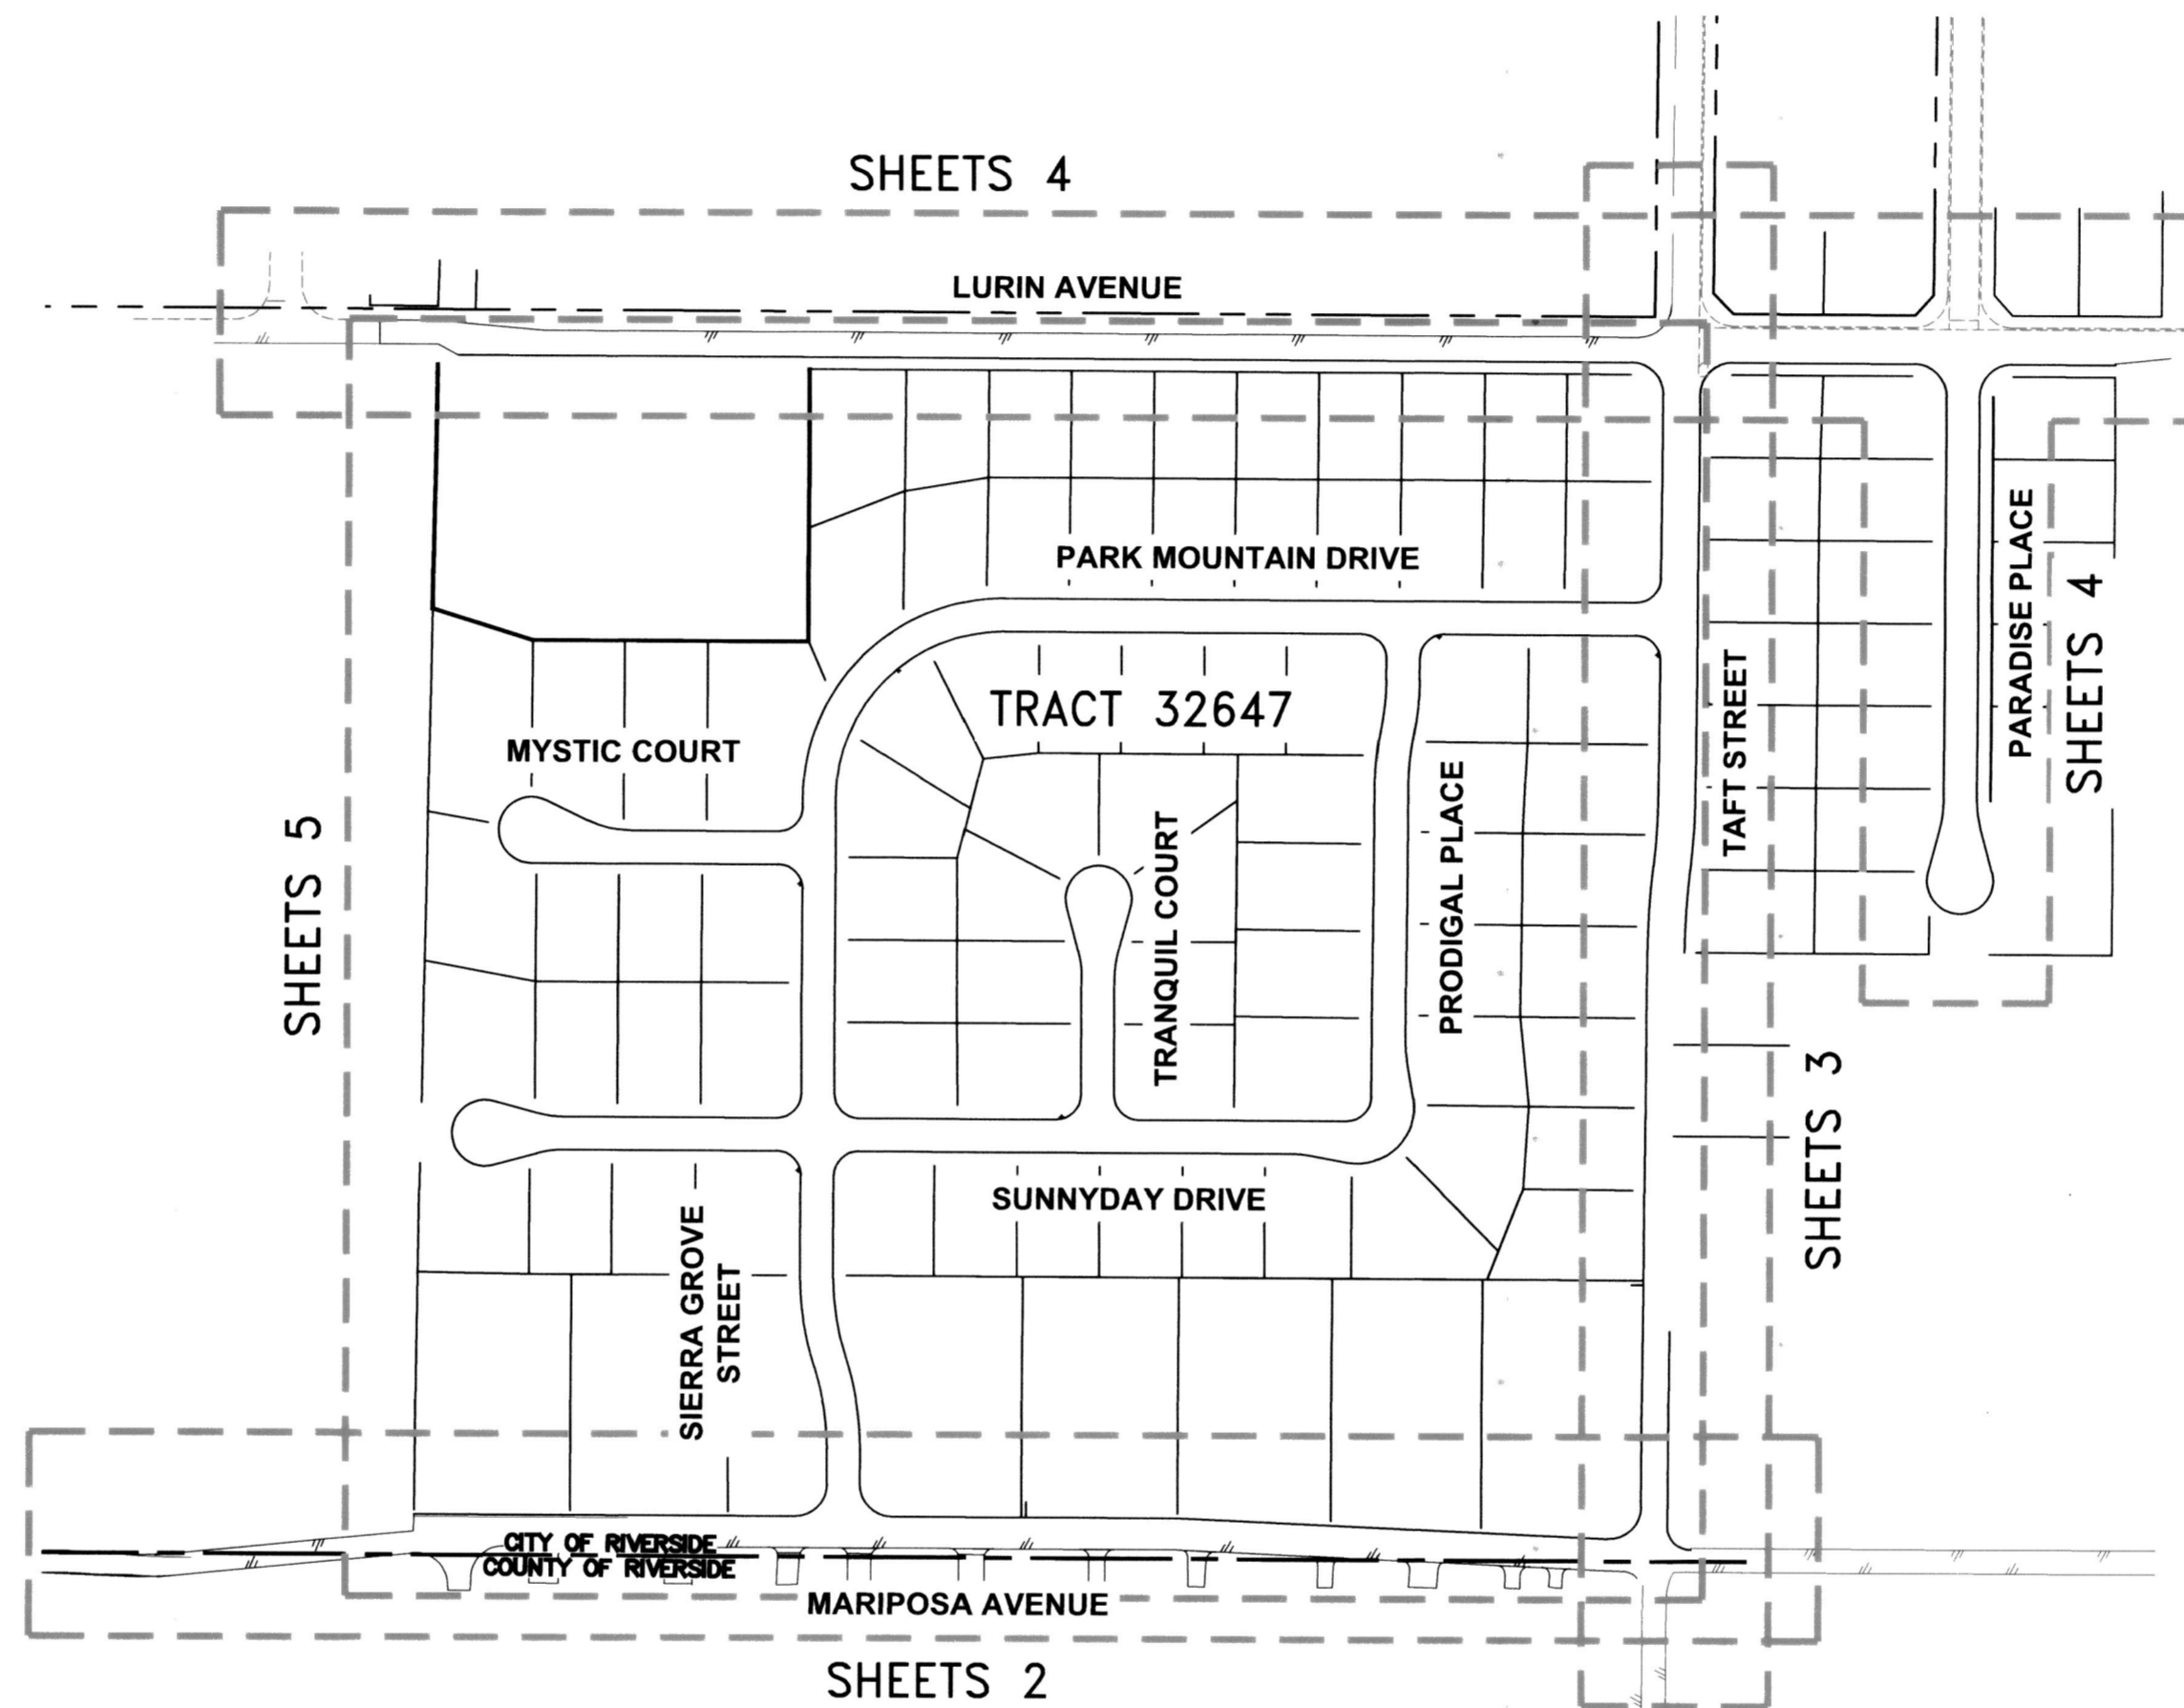

INDEX MAP
1"=200'


CONSTRUCTION NOTES

- ① APPLY THERMOPLASTIC DOUBLE SOLID YELLOW STRIPE PER CALTRANS STANDARD PLANS, PLAN NO. A20A, DETAIL 22.
- ② APPLY THERMOPLASTIC RIGHT EDGELINE PER CALTRANS STANDARD PLANS, PLAN NO. A20B DETAIL 27B.
- ③ APPLY THERMOPLASTIC WORD PAVEMENT MARKINGS PER CALTRANS STANDARD PLAN NO. A24D.
- ④ APPLY THERMOPLASTIC 12" WHITE LIMIT LINE PER CALTRANS STANDARD PLAN NO. A24G.
- ⑤ APPLY THERMOPLASTIC 8" WHITE DIAGONAL @ 30' C-C.
- ⑥ REMOVE AND SALVAGE TO CITY YARD EXISTING STREET NAME SIGN (SNS) TO CITY YARD. FURNISH AND INSTALL NEW SNS PER CITY OF RIVERSIDE STANDARD DRAWING NO. 662.
- [E] PROTECT IN PLACE
- [IS] INSTALL SIGN (STANDARD SIZE OR AS INDICATED) PER CA-MUTCD AND CITY OF RIVERSIDE STANDARD DRAWING NO. 664.
- [RS] REMOVE AND SALVAGE TO CITY YARD EXISTING SIGN
- [RL] RELOCATE EXISTING SIGN AS INDICATED.
- [RP] REMOVE ALL EXISTING CONFLICTING TRAFFIC STRIPING AND MARKINGS AS NOTED, INCLUDING RAISED PAVEMENT MARKERS.

SHEET INDEX


SHEET 1	TITLE SHEET
SHEET 2	MARIPOSA AVENUE SIGNING AND STRIPING
SHEET 3	TAFT STREET SIGNING AND STRIPING
SHEET 4	LURIN AVENUE SIGNING AND STRIPING
SHEET 5	ON-SITE SIGNING AND STRIPING

CITY BUSINESS TAX CERTIFICATE NO. 005751 EXP. 12-31-21

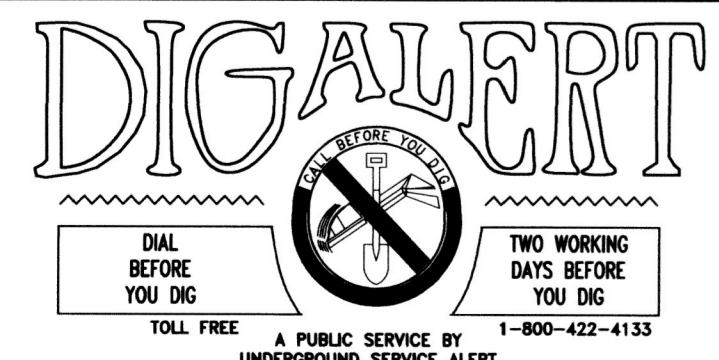

BENCH MARK:

CITY OF RIVERSIDE BENCH MARK GPS-67
1-1/4" BRASS CAP IN A WELL MONUMENT, 5" DEEP IN THE CENTER OF BARTON STREET, 230 FEET SOUTHERLY OF THE INTERSECTION OF BARTON AND VAN BUREN BLVD.
ELEVATION: 1757.219 NGVD29

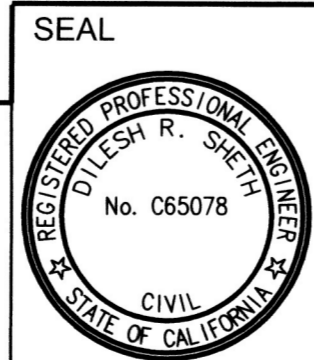


ALBERT A. WEBB ASSOCIATES
CIVIL ENGINEERS
3788 McCRAV STREET, RIVERSIDE, CA 92506
(951) 686-1070
APPROVED BY: *Albert Webb* DATE: 2/23/21
R.C.E. NO. C65078 EXP. DATE 6/30/21

MARK	REVISIONS	APPR.	DATE
DESIGNED BY: SL	CHECKED BY: NRL		

CITY OF RIVERSIDE, CALIFORNIA
PUBLIC WORKS DEPARTMENT
APPROVED BY: *[Signature]* BY DATE: 2/23/21
PRINCIPAL ENGINEER
ENGINEERING MANAGER
TRAFFIC DIVISION
DATE: *11/16/21*

SIGNING & STRIPING PLANS
TRACT NO. 32647
TITLE SHEET
SCALE: AS SHOWN W.O. 20-0224




ACCOUNT NO.
DRAWING NUMBER
XL-814
SHEET 1 OF 5
PW16-0303

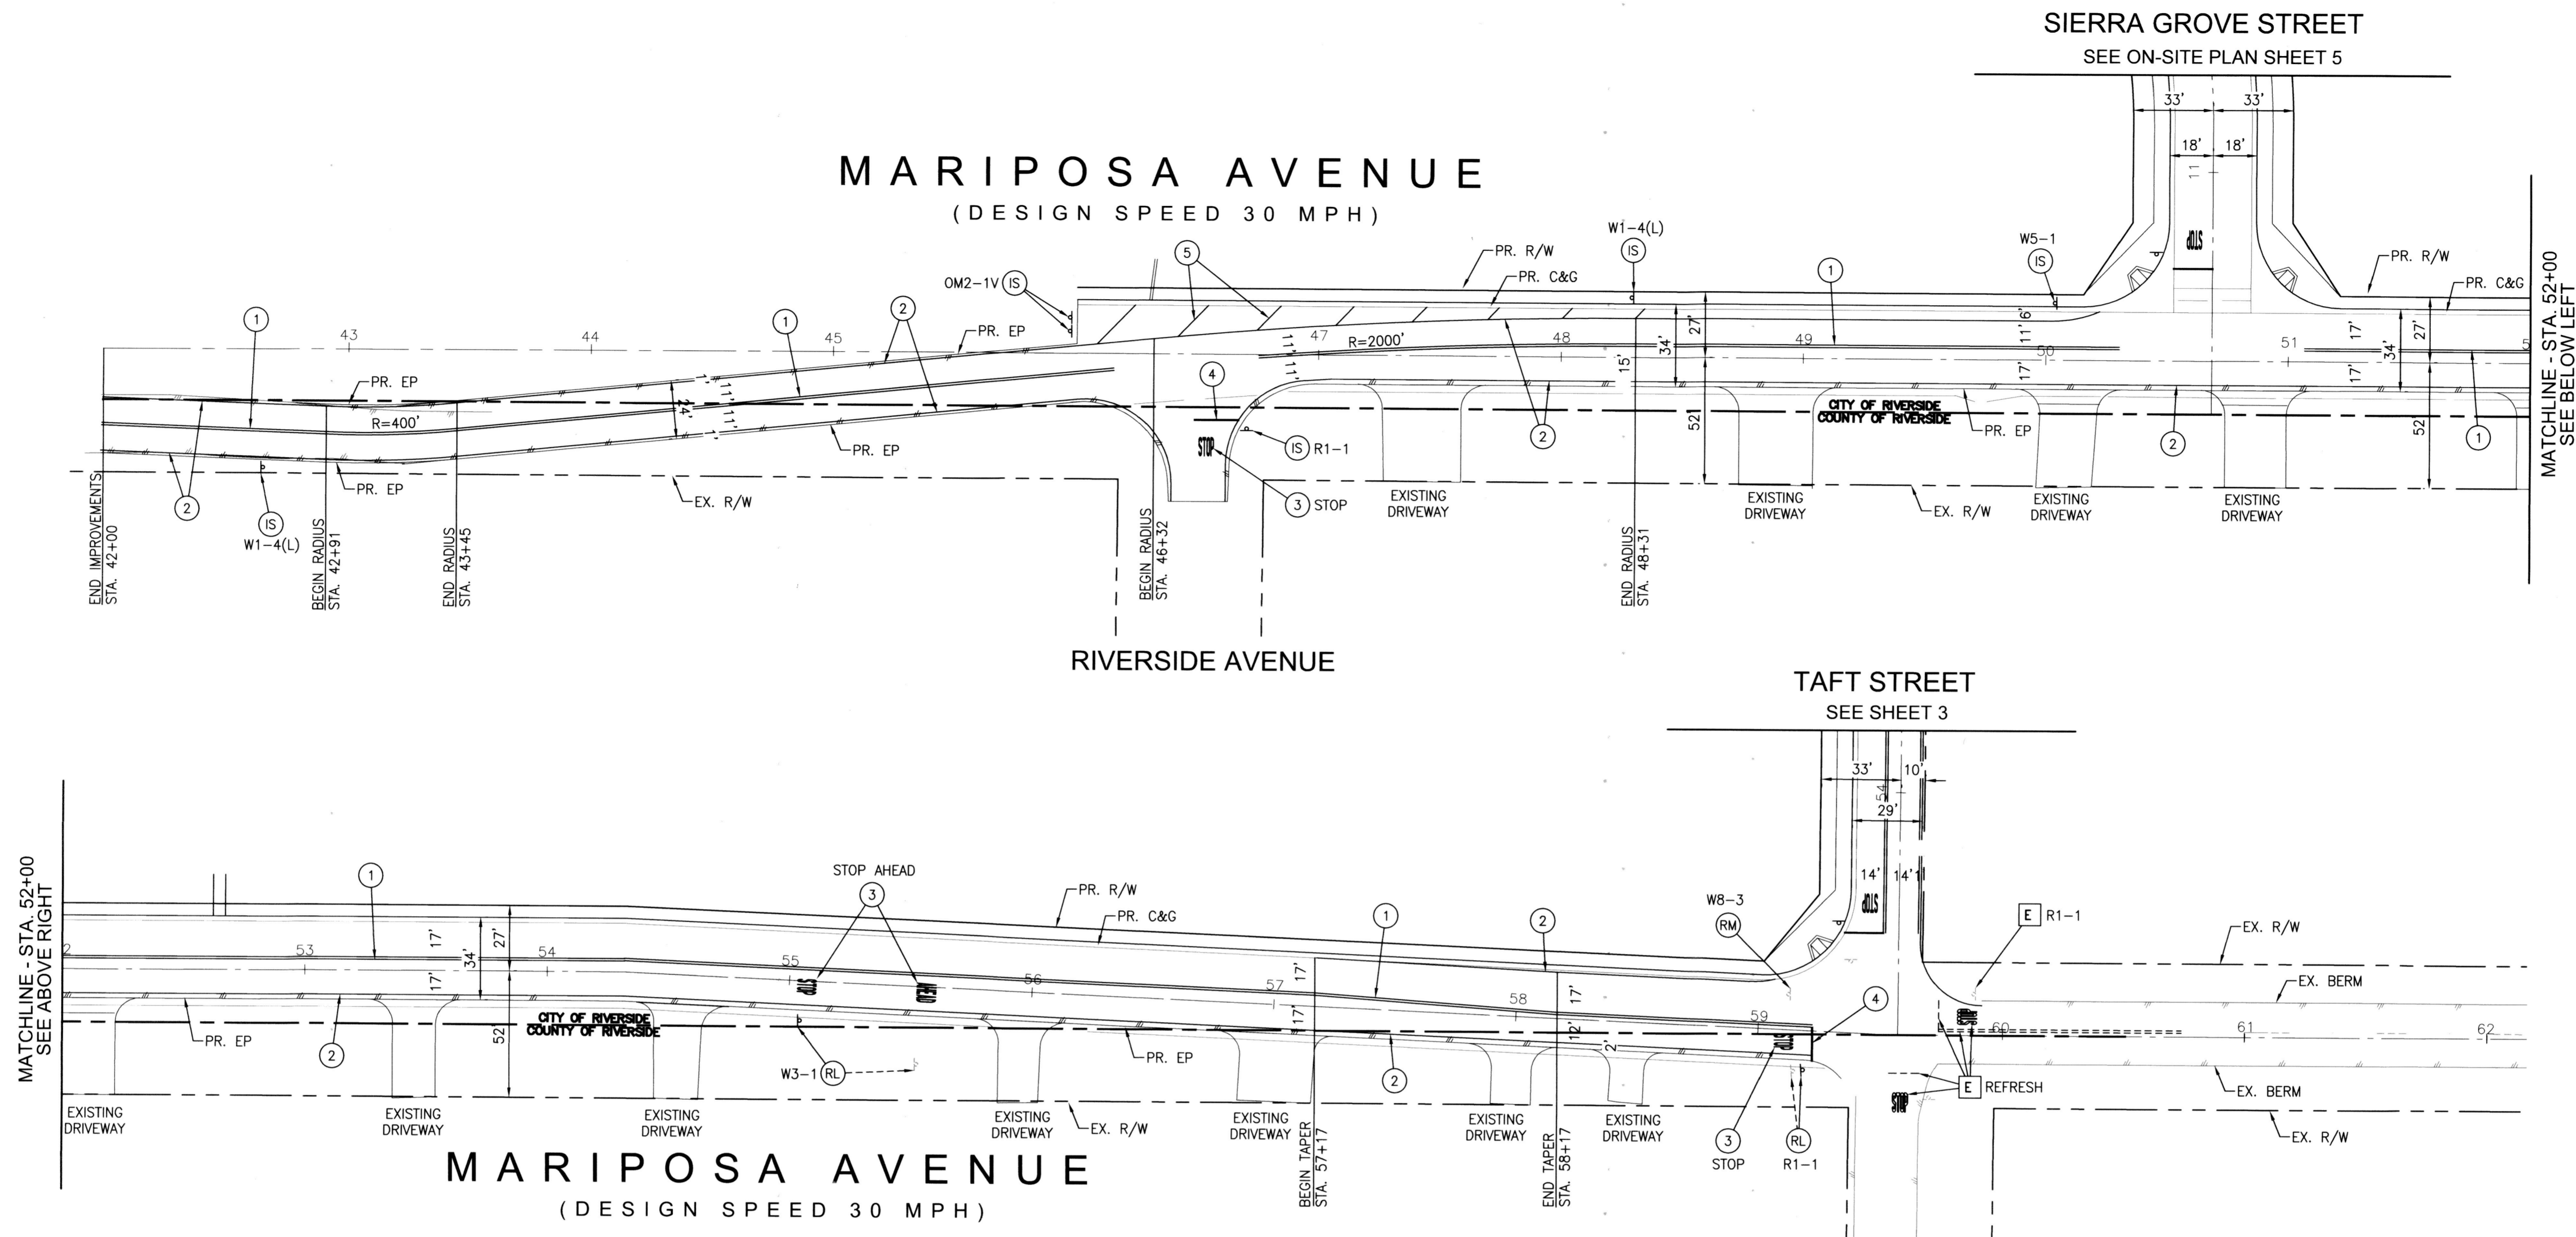


CONSTRUCTION NOTES

- 1 APPLY THERMOPLASTIC DOUBLE SOLID YELLOW STRIPE PER CALTRANS STANDARD PLANS, PLAN NO. A20A, DETAIL 22.
- 2 APPLY THERMOPLASTIC RIGHT EDGELINE PER CALTRANS STANDARD PLANS, PLAN NO. A20B DETAIL 27B.
- 3 APPLY THERMOPLASTIC WORD PAVEMENT MARKINGS PER CALTRANS STANDARD PLAN NO. A24D.
- 4 APPLY THERMOPLASTIC 12" WHITE LIMIT LINE PER CALTRANS STANDARD PLAN NO. A24G.
- 5 APPLY THERMOPLASTIC 8" WHITE DIAGONAL @ 30' C-C.
- E PROTECT IN PLACE
- IS INSTALL SIGN (STANDARD SIZE OR AS INDICATED) PER CA-MUTCD AND CITY OF RIVERSIDE STANDARD DRAWING NO. 664.
- RS REMOVE AND SALVAGE TO CITY YARD EXISTING SIGN
- RL RELOCATE EXISTING SIGN AS INDICATED.
- RP REMOVE ALL EXISTING CONFLICTING TRAFFIC STRIPING AND MARKINGS AS NOTED, INCLUDING RAISED PAVEMENT MARKERS.

SIGN LEGEND

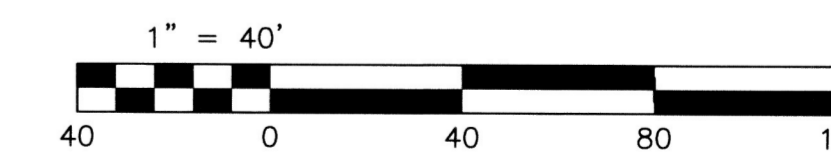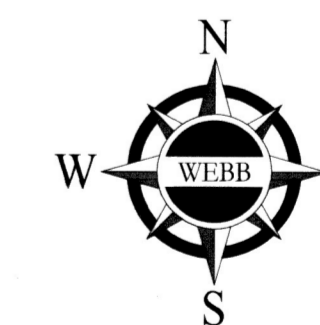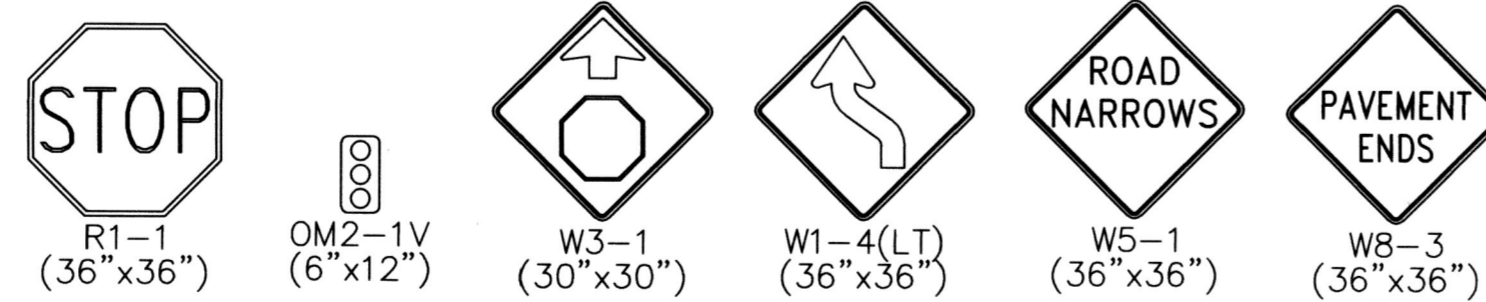

BENCH MARK:
 CITY OF RIVERSIDE BENCH MARK GPS-67
 1-1/4" BRASS CAP IN A WELL MONUMENT, 5" DEEP IN THE CENTER OF BARTON STREET, 230 FEET SOUTHERLY OF THE INTERSECTION OF BARTON AND VAN BUREN BLVD.
 ELEVATION: 1757.219 NGVD29

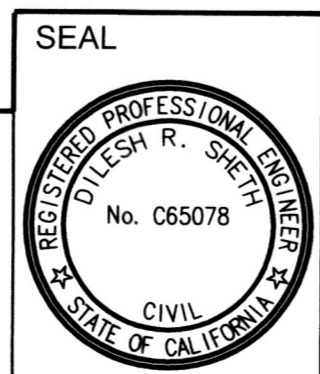


CITY BUSINESS TAX CERTIFICATE NO. 005751 EXP. 12-31-21
ALBERT A. WEBB ASSOCIATES
 CIVIL ENGINEERS
 3788 McCRAY STREET, RIVERSIDE, CA 92506
 (951) 686-1070
 APPROVED BY: *Albert Webb* DATE: 2/23/21
 R.C.E. NO. C65078 EXP. DATE 6/30/21

MARK	REVISIONS	APPR.	DATE
DESIGNED BY: SL	CHECKED BY: NRL		

CITY OF RIVERSIDE, CALIFORNIA
 PUBLIC WORKS DEPARTMENT
 APPROVED BY: *[Signature]* BY DATE: *3/1/21*
 PRINCIPAL ENGINEER
 ENGINEERING MANAGER
 TRAFFIC DIVISION
 APPROVED BY: *[Signature]* BY DATE: *3/1/21*
 CITY ENGINEER

SIGNING & STRIPING PLANS
 TRACT NO. 32647
 MARIPOSA AVENUE
 DATE: March 4, 2021
 SCALE: AS SHOWN
 W.O. 20-0224





ACCOUNT NO.
 DRAWING NUMBER
XL-814
 SHEET 2 OF 5
 PW16-0303

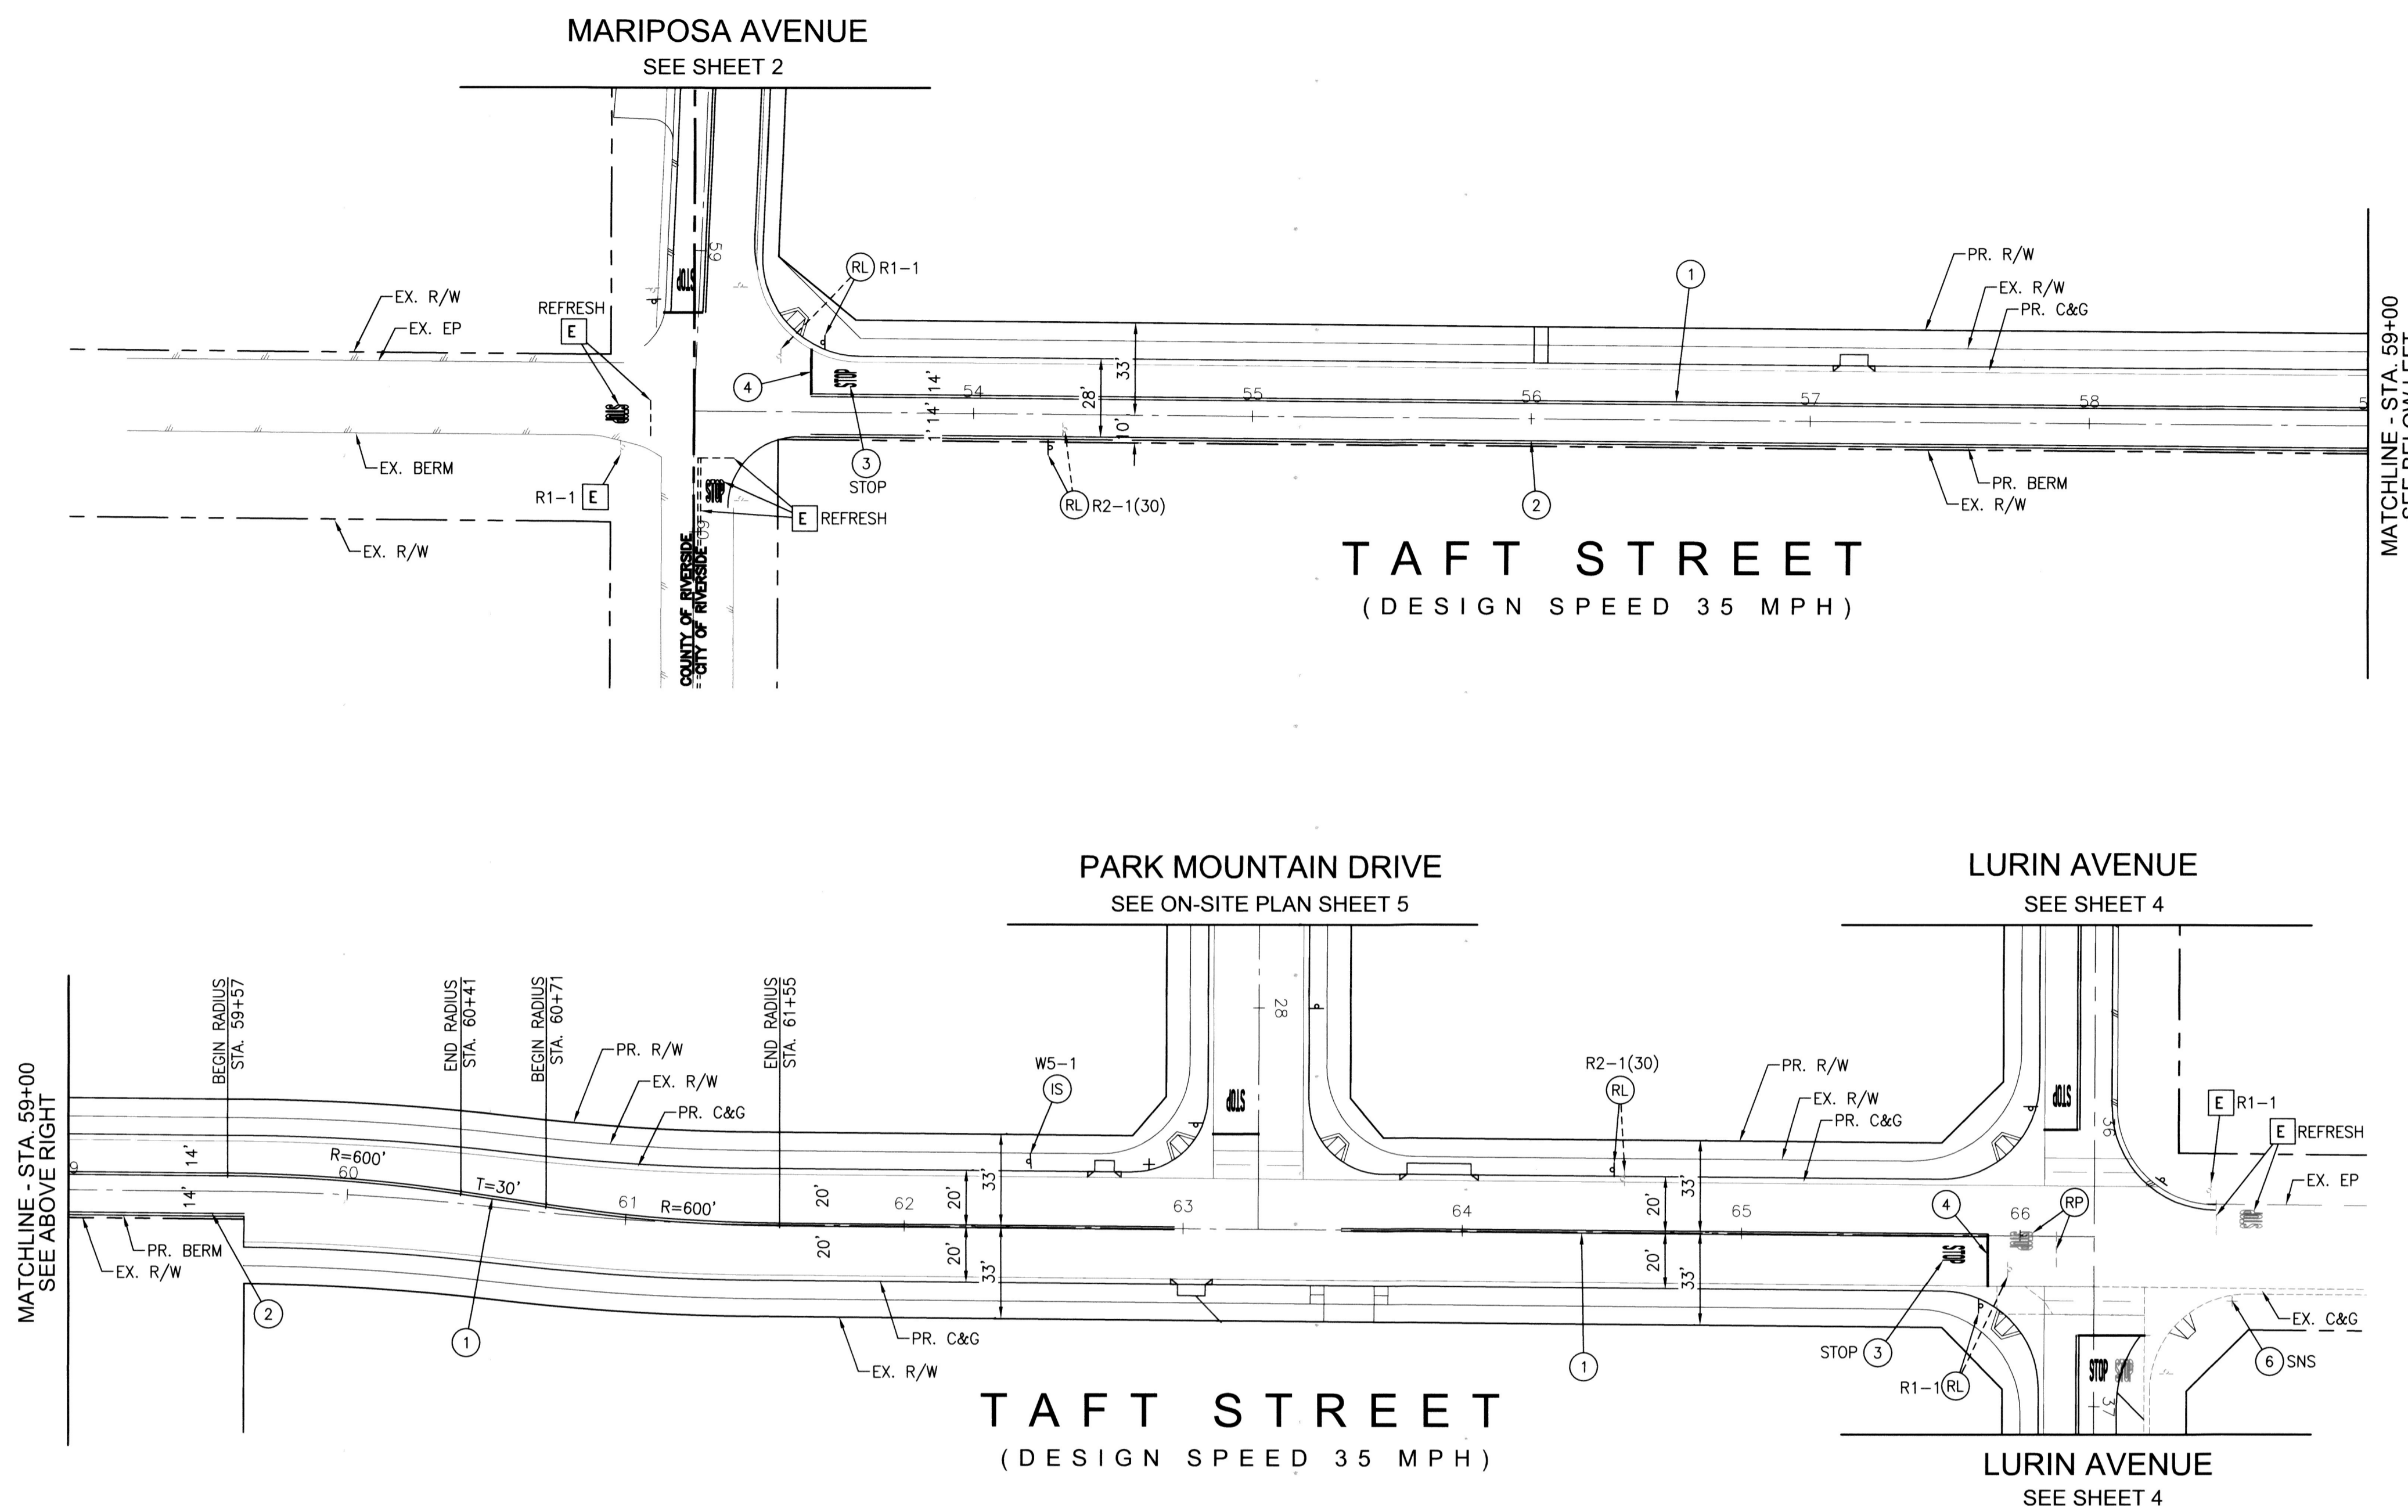


CONSTRUCTION NOTES

- ① THERMOPLASTIC DOUBLE SOLID YELLOW STRIPE PER CALTRANS STANDARD PLANS, PLAN NO. A20A, DETAIL 22.
- ② THERMOPLASTIC RIGHT EDGELINE PER CALTRANS STANDARD PLANS, PLAN NO. A20B DETAIL 27B.
- ③ THERMOPLASTIC WORD PAVEMENT MARKINGS PER CALTRANS STANDARD PLAN NO. A24D.
- ④ 12" THERMOPLASTIC WHITE LIMIT LINE PER CALTRANS STANDARD PLAN NO. A24G.
- ⑥ REMOVE AND SALVAGE TO CITY YARD EXISTING STREET NAME SIGN (SNS). FURNISH AND INSTALL NEW SNS PER CITY OF RIVERSIDE STANDARD DRAWING NO. 662
- [E] PROTECT IN PLACE
- [IS] INSTALL SIGN (STANDARD SIZE OR AS INDICATED) PER CA-MUTCD AND CITY OF RIVERSIDE STANDARD DRAWING NO. 664.
- [RL] RELOCATE EXISTING SIGN AS INDICATED.
- [RP] REMOVE ALL EXISTING CONFLICTING TRAFFIC STRIPING AND MARKINGS AS NOTED, INCLUDING RAISED PAVEMENT MARKERS.

SIGN LEGEND

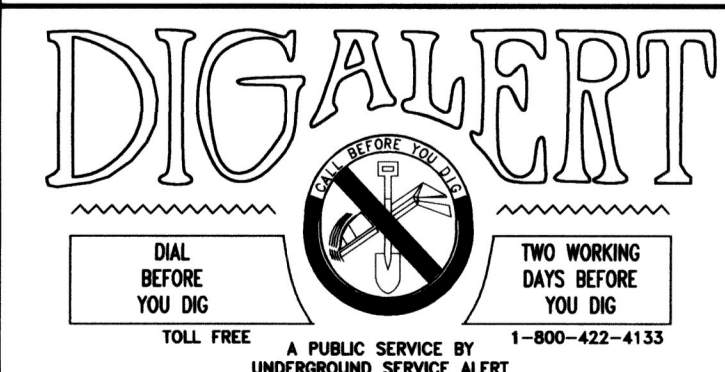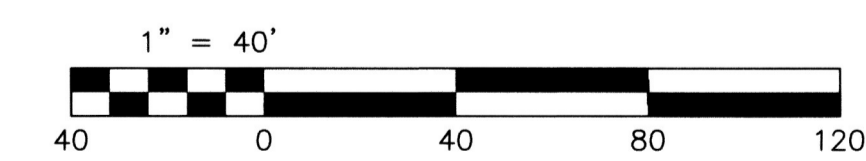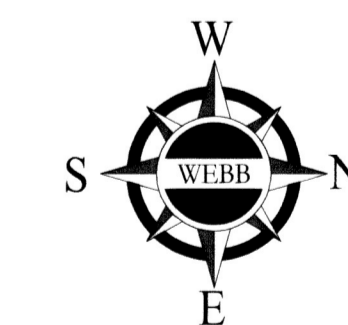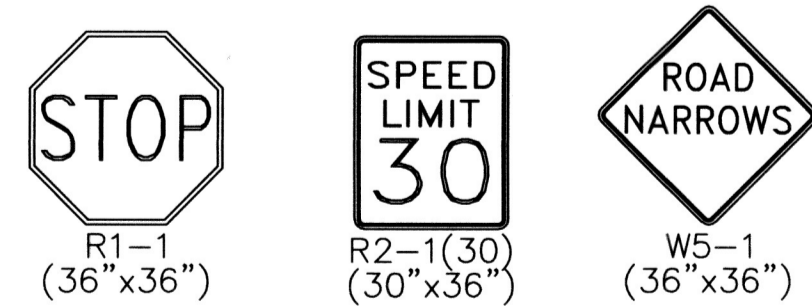

BENCH MARK:
CITY OF RIVERSIDE BENCH MARK GPS-67
1-1/4" BRASS CAP IN A WELL MONUMENT, 5" DEEP IN THE CENTER OF BARTON STREET, 230 FEET SOUTHWEST OF THE INTERSECTION OF BARTON AND VAN BUREN BLVD.
ELEVATION: 1757.219 NGVD29

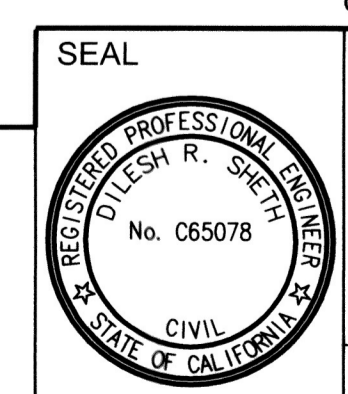

CITY BUSINESS TAX CERTIFICATE NO. 005751 EXP. 12-31-21
ALBERT A. WEBB ASSOCIATES
CIVIL ENGINEERS
3788 McCRAE STREET, RIVERSIDE, CA 92506
(951) 686-1070
APPROVED BY: *Albert Webb* DATE: 2/23/21
R.C.E. NO. C65078 EXP. DATE 6/30/21

MARK	REVISIONS	APPR.	DATE
DESIGNED BY: SL	CHECKED BY: NRL		

CITY OF RIVERSIDE, CALIFORNIA
PUBLIC WORKS DEPARTMENT
APPROVED BY: *[Signature]* DATE: 1/14/21
PRINCIPAL ENGINEER
ENGINEERING MANAGER
TRAFFIC DIVISION
DATE: March 4, 2021

SIGNING & STRIPING PLANS
TRACT NO. 32647
TAFT AVENUE
SCALE: AS SHOWN W.O. 20-0224

ACCOUNT NO.
DRAWING NUMBER
XL-814
SHEET 3 OF 5
PW16-0303

MATCHLINE - STA. 30+00
SEE BELOW RIGHT

LURIN AVENUE
(DESIGN SPEED 35 MPH)

TAFT STREET
SEE SHEET 2

LURIN AVENUE
(DESIGN SPEED 35 MPH)





SEE ABOVE LEFT
MATCHLINE - STA. 30+00

PARADISE PLACE


CONSTRUCTION NOTES

- ① APPLY THERMOPLASTIC DOUBLE SOLID YELLOW STRIPE PER CALTRANS STANDARD PLANS, PLAN NO. A20A, DETAIL 22.
- ② APPLY THERMOPLASTIC RIGHT EDGELINE PER CALTRANS STANDARD PLANS, PLAN NO. A20B DETAIL 27B.
- ③ APPLY THERMOPLASTIC WORD PAVEMENT MARKINGS PER CALTRANS STANDARD PLAN NO. A24D.
- ④ APPLY THERMOPLASTIC 12" WHITE LIMIT LINE PER CALTRANS STANDARD PLAN NO. A24G.
- ⑤ APPLY THERMOPLASTIC 8" WHITE DIAGONAL @ 30' C-C.
- ⑥ REMOVE AND SALVAGE TO CITY YARD EXISTING STREET NAME SIGN (SNS). FURNISH AND INSTALL NEW SNS PER CITY OF RIVERSIDE STANDARD DRAWING NO. 662
- [E] PROTECT IN PLACE
- [S] INSTALL SIGN (STANDARD SIZE OR AS INDICATED) PER CA-MUTCD AND CITY OF RIVERSIDE STANDARD DRAWING NO. 664.
- [RP] REMOVE ALL EXISTING CONFLICTING TRAFFIC STRIPING AND MARKINGS AS NOTED, INCLUDING RAISED PAVEMENT MARKERS.

SIGN LEGEND

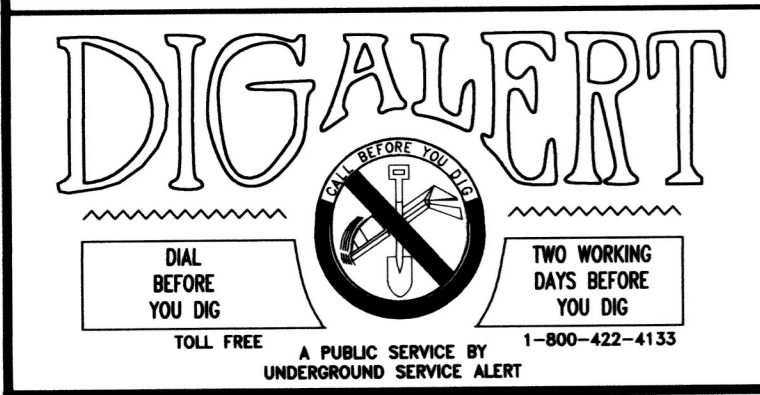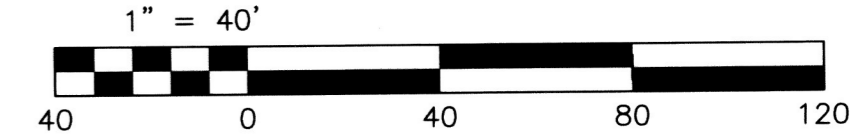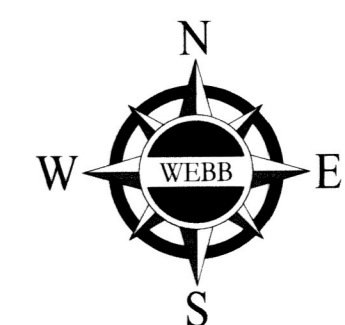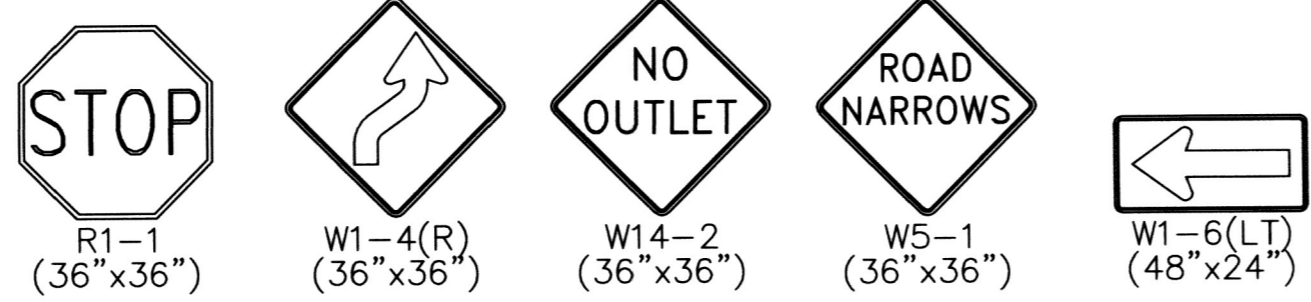

BENCH MARK:
CITY OF RIVERSIDE BENCH MARK GPS-67
1-1/4" BRASS CAP IN A WELL MONUMENT, 5" DEEP IN THE CENTER OF BARTON STREET, 230 FEET SOUTHERLY OF THE INTERSECTION OF BARTON AND VAN BUREN BLVD.
ELEVATION: 1757.219 NGVD29

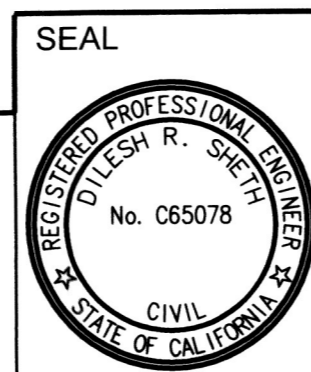

CITY BUSINESS TAX CERTIFICATE NO. 005751 EXP. 12-31-21
ALBERT A. WEBB ASSOCIATES
CIVIL ENGINEERS
3788 McCRAY STREET, RIVERSIDE, CA 92506
(951) 686-1070
APPROVED BY: *Albert Webb* DATE: 2/23/21
R.C.E. NO. C65078 EXP. DATE: 6/30/21

MARK	REVISIONS	APPR.	DATE
DESIGNED BY: SL	CHECKED BY: NRL		

CITY OF RIVERSIDE, CALIFORNIA
PUBLIC WORKS DEPARTMENT
APPROVED BY: *[Signature]* BY DATE: *3/4/21*
PRINCIPAL ENGINEER
ENGINEERING MANAGER
TRAFFIC DIVISION
DATE: MARCH 4, 2021

SIGNING & STRIPING PLANS
TRACT NO. 32647
LURIN AVENUE
SCALE: AS SHOWN W.O. 20-0224

ACCOUNT NO.
DRAWING NUMBER
XL-814
SHEET 4 OF 5
PW16-0303




STREET NAME SIGNS

STREET NAME	BLOCK NUMBER
(A) Sierra Grove St	XXX
(B) Sunnyday Dr	XXX
(C) Mystic Ct	XXX
(D) Park Mountain Dr	XXX
(E) Prodigal Pl	XXX
(F) Tranquil Ct	XXX
(G) Taft St	XXX
(H) Mariposa Ave	XXX




- STREET NAME SIGN PER CITY OF RIVERSIDE STD. DWG. NO. 662

SIGN LEGEND

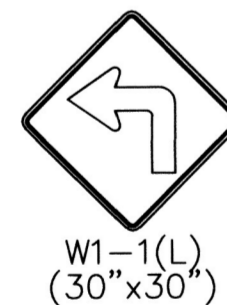


CONSTRUCTION NOTES

- ① APPLY THERMOPLASTIC DOUBLE SOLID YELLOW STRIPE PER CALTRANS STANDARD PLANS, PLAN NO. A20A, DETAIL 22.
- ③ APPLY THERMOPLASTIC WORD PAVEMENT MARKINGS PER CALTRANS STANDARD PLAN NO. A24D.
- ④ APPLY THERMOPLASTIC 12" WHITE LIMIT LINE PER CALTRANS STANDARD PLAN NO. A24G.
- ⑮ INSTALL SIGN (STANDARD SIZE OR AS INDICATED) PER CA-MUTCD AND CITY OF RIVERSIDE STANDARD DRAWING NO. 664.
- ⑮ FURNISH AND INSTALL STREET NAME SIGN (SNS) PER CITY OF RIVERSIDE STANDARD PLAN NO. 662.

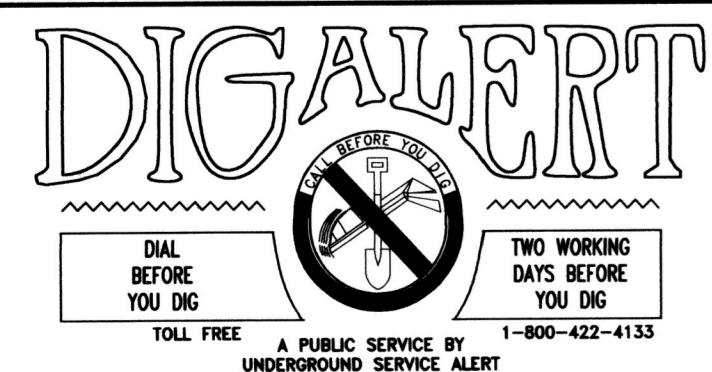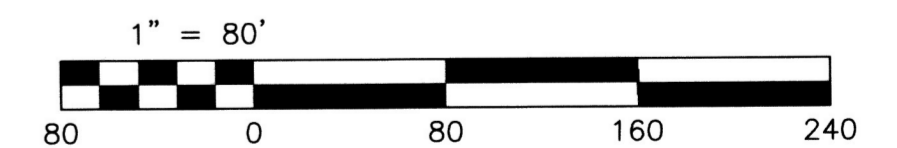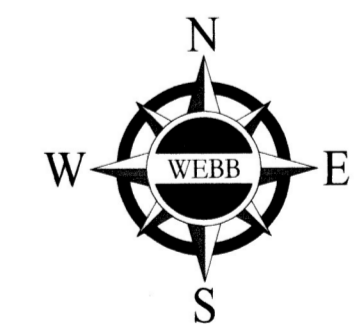

BENCH MARK:
 CITY OF RIVERSIDE BENCH MARK GPS-67
 1-1/4" BRASS CAP IN A WELL MONUMENT, 5" DEEP IN THE CENTER OF BARTON STREET, 230 FEET SOUTHERLY OF THE INTERSECTION OF BARTON AND VAN BUREN BLVD.
 ELEVATION: 1757.219 NGVD29

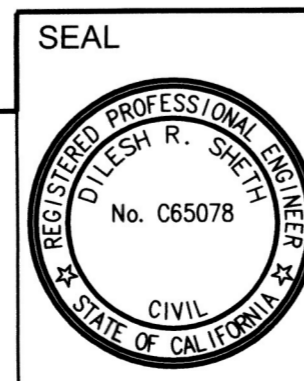

CITY BUSINESS TAX CERTIFICATE NO. 005751 EXP. 12-31-21
ALBERT A. WEBB ASSOCIATES
 CIVIL ENGINEERS
 3788 McCRAY STREET, RIVERSIDE, CA 92506
 (951) 686-1070
 APPROVED BY: *Albert Webb* DATE: 2/23/21
 R.C.E. NO. C65078 EXP. DATE: 6/30/21

MARK	REVISIONS	APPR.	DATE

DESIGNED BY: SL CHECKED BY: NRL

CITY OF RIVERSIDE, CALIFORNIA
 PUBLIC WORKS DEPARTMENT
 APPROVED BY: *[Signature]* BY DATE: 3/5/21
 PRINCIPAL ENGINEER
 ENGINEERING MANAGER
 TRAFFIC DIVISION
 DATE: March 4, 2021

SIGNING & STRIPING PLANS
 TRACT NO. 32647
 ON-SITE
 SCALE: AS SHOWN W.O. 20-0224

ACCOUNT NO.
 DRAWING NUMBER
XL-814
 SHEET 5 OF 5
 PW16-0303