


MATCHLINE - SEE SHEET No. 2

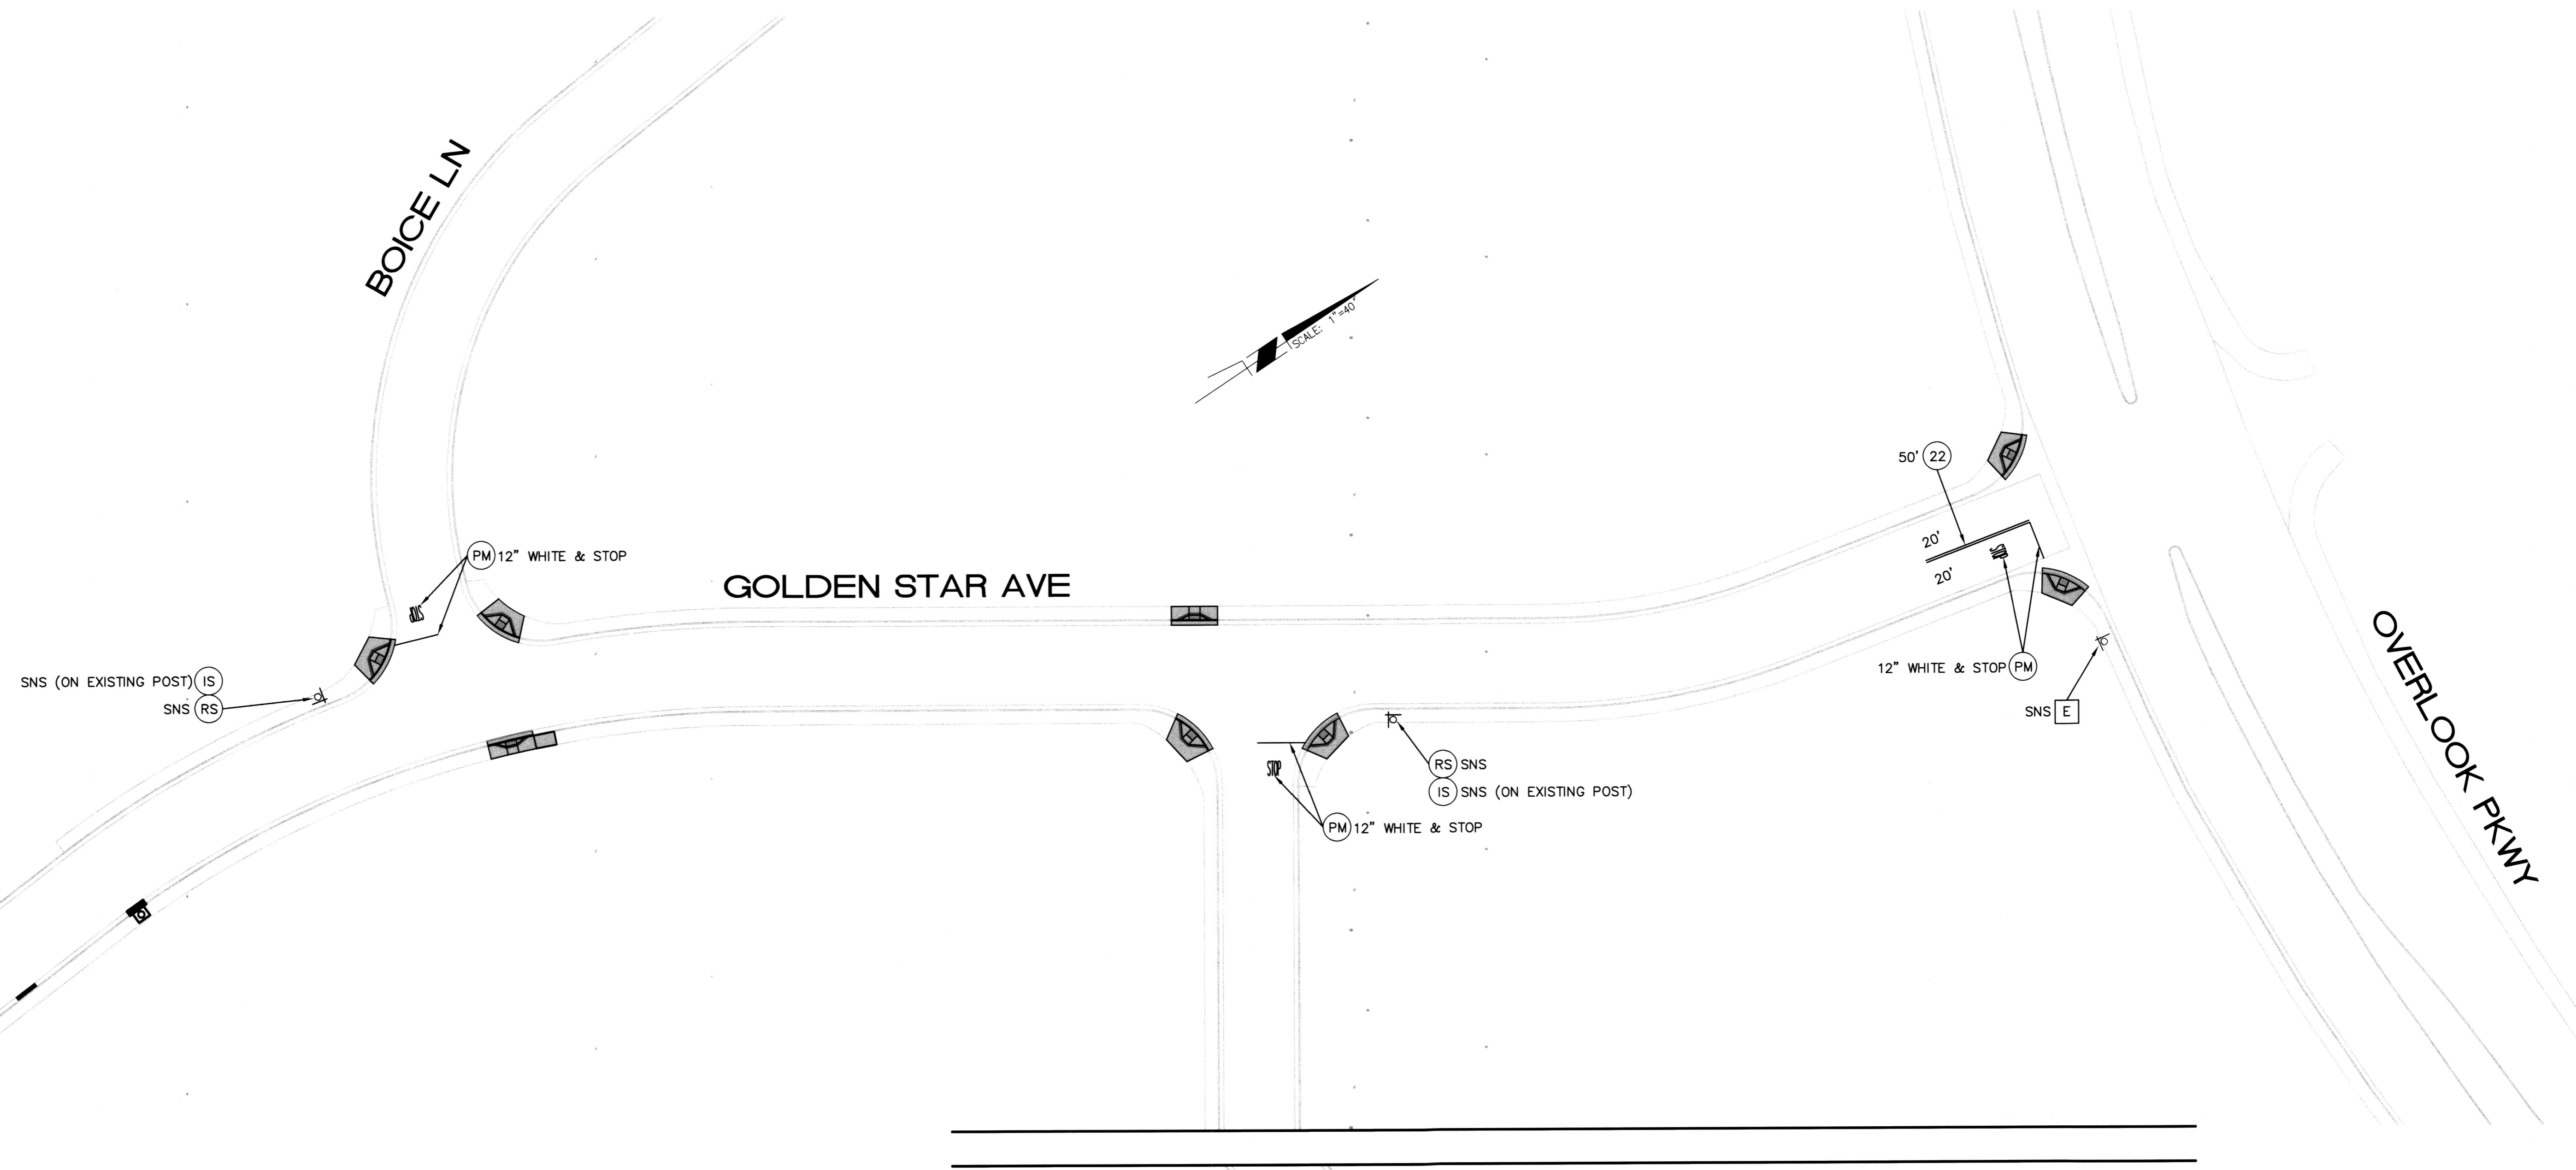


**SIGNING AND STRIPING LEGEND AND CONSTRUCTION NOTES:**

- E EXISTING TO REMAIN.
- # INSTALL CALTRANS STRIPING DETAIL PER NUMBER NOTED, INCLUDING INSTALLATION OF RAISED PAVEMENT MARKERS.
- PM INSTALL PAVEMENT MARKING OR ARROW AS NOTED.
- RP REMOVE ALL EXISTING CONFLICTING TRAFFIC STRIPING AND MARKINGS AS NOTED, INCLUDING RAISED PAVEMENT MARKERS.
- RC INSTALL RED CURB AS NOTED
- IS INSTALL/REMOVE SIGN LOCATION
- RS REMOVE SIGN AND POST AS NOTED
- S EXISTING SIGNALIZED INTERSECTION
- PROPOSED SIGN (ONE POST)
- EXISTING SIGN (ONE POST)
- EXISTING SIGN (ON STREET LIGHT)
- EXISTING STREET NAME SIGN
- SNS STREET NAME SIGN
- 12' PROPOSED WIDTH

**STREET NAME SIGN TABLE**

INTERSECTION	SIGN No. 1	SIGN No. 2
GOLDEN STAR AVE AT TALCEY TER	Golden Star Ave 7100	Talcey Ter 1000
GOLDEN STAR AVE AT BOICE LN	Golden Star Ave 7300	Boice Ln 7200
GOLDEN STAR AVE AT MUIRFIELD RD	Golden Star Ave 7400	Muirfield Rd 1200
GOLDEN STAR AVE AT TIGER TAIL DR	**Golden Star Ave 7400	**Tiger Tail Dr 1000
TALCEY TER AT BRANDON CT	Talcey Ter 900	Brandon Ct 7200

\*\*2 PANELS EACH STREET NAME SIGNS PER STANDARD DRAWING No. 662 (PROTECT IN PLACE EXISTING POSTS)

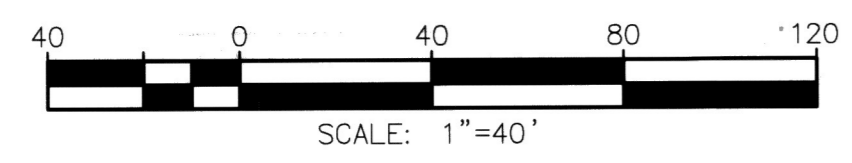

**ENGINEER IN RESPONSIBLE CHARGE**

NATHAN T. MUSTAFA  
 R.C.E. No. 83654 EXPIRES: 3-31-23  
 DATE: 5.13.21



MARK	REVISIONS	APPR.	DATE

DESIGNED BY: XXX DRAWN BY: XXX CHECKED BY: GMH

**CITY OF RIVERSIDE, CALIFORNIA  
DEPARTMENT OF PUBLIC WORKS**

APPROVED BY	BY	DATE	APPROVED BY
ENGINEERING MANAGER			
PRINCIPAL ENGINEER		5.12.21	CITY ENGINEER
TRAFFIC DIVISION			
CONSTRUCTION ADMIN.	DC	5/12/21	DATE: MAY 13, 2021

**SIGNING AND STRIPING PLAN**

**GOLDEN STAR AVENUE  
TALCEY TER, BOICE LN AND  
BRANDON COURT**

SCALE: 1" = 40'

**XL-815**

SHEET 1 OF 2

FILE NAME: XL-815.DWG



**SIGNING AND STRIPING GENERAL NOTES:**

- SIGNING AND STRIPING INSTALLATIONS SHALL CONFORM TO THE 2014 CALIFORNIA MANUAL ON UNIFORM TRAFFIC CONTROL DEVICES (CA MUTCD), THE STATE OF CALIFORNIA DEPARTMENT OF TRANSPORTATION (CALTRANS) STANDARD PLANS AND SPECIFICATIONS DATED 2018, AND ALL ADDENDUMS THERETO, AND THE CITY OF RIVERSIDE PUBLIC WORKS DEPARTMENT STANDARD DRAWINGS, CURRENT EDITION.
- ALL STRIPING, MARKINGS, AND LEGENDS SHALL BE REFLECTORIZED THERMOPLASTIC UNLESS OTHERWISE NOTED. THE CONTRACTOR SHALL PROVIDE AND INSTALL RAISED PAVEMENT MARKERS FOR ALL STRIPING. STRIPING, MARKINGS AND LEGENDS SHALL CONFORM TO THE LATEST CALTRANS STANDARD PLANS A20A THRU A20D AND A24A THRU A24E.
- PRIOR TO FINAL ACCEPTANCE OF STREET IMPROVEMENTS, ALL PAVEMENT STRIPING AND STENCILING WITHIN THE PERIMETER OF THE CONSTRUCTION AREA SHALL BE RESTORED TO LIKE NEW CONDITION, IN A MANNER MEETING THE APPROVAL OF THE CITY OF RIVERSIDE.
- THE CONTRACTOR SHALL RE-STRIP EXISTING STRIPING AND CURB MARKINGS OBLITERATED BY NEW CONSTRUCTION, WHETHER OR NOT SHOWN ON THE PLANS FOR REPLACEMENT, AT NO COST TO THE CITY.
- AT LOCATIONS WHERE EXISTING PAINTED CURB IS TO BE RECONSTRUCTED, THE CONTRACTOR SHALL PAINT THE NEW CURB AS SHOWN ON THE PLANS WITHIN 10 WORKING DAYS OF CURB CONSTRUCTION OR AS DIRECTED BY ENGINEER. THE PAINT SHALL BE WATER-BASED WITH 2-YEAR GUARANTEE AGAINST COLOR FADING. PRIOR TO THE START OF CONSTRUCTION, THE CONTRACTOR SHALL SUBMIT TO THE CITY WRITTEN PROOF OF THE MANUFACTURER'S 2-YEAR GUARANTEE.
- ALL NEW STRIPING SHALL BE "CAT TRACKED" AND APPROVED BY THE ENGINEER PRIOR TO FINAL INSTALLATION. THE CONTRACTOR SHALL NOTIFY THE ENGINEER AFTER COMPLETING LAYOUT AND AT LEAST 3 WORKING DAYS BEFORE COMMENCING INSTALLATION OF STRIPING, MARKINGS AND MARKERS.
- TRAFFIC SIGN FACE SHALL BE 3M DIAMOND GRADE DG3 REFLECTIVE SHEETING (ASTM XI) OR APPROVED EQUAL WITH PROTECTIVE GRAFFITI OVERLAY FILM OR AS OTHERWISE NOTED. ALL WARNING SIGNS SHALL HAVE A FLUORESCENT YELLOW BACKGROUND AND SCHOOL SIGNS NOTED SHALL HAVE A FLUORESCENT YELLOW-GREEN BACKGROUND.
- SIGNS SHALL BE STANDARD SIZE UNLESS NOTED OTHERWISE. PRIOR TO INSTALLATION, NEW SIGNS SHALL BE APPROVED BY THE CITY OF RIVERSIDE. EXACT LOCATIONS OF SIGNS SHALL BE DETERMINED BY THE CITY ENGINEER.
- ALL EXISTING SIGNS AND POSTS TO BE REMOVED SHALL BE DELIVERED TO THE CITY OF RIVERSIDE SIGN DEPARTMENT.
- WHEN PAINT IS SPECIFIED, TRAFFIC STRIPES AND MARKINGS SHALL BE APPLIED IN TWO COATS. A MINIMUM OF SEVEN DAYS SHALL BE PROVIDED BETWEEN FIRST AND SECOND COATS.
- STRIPING SHALL BE APPLIED WITHIN 48 HOURS OF SURFACE COURSE REPLACEMENT ON STREETS OPEN TO THE PUBLIC. IN NO CASE SHALL A NEWLY PAVED STREET OPEN TO THE PUBLIC BE LEFT UNSTRIPED OVER A WEEKEND OR HOLIDAY.
- CONTRACTOR SHALL INSTALL NEW SIGN(S) AND/OR POST(S) PER CITY OF RIVERSIDE STANDARD DRAWING No. 664, SEE SPECIFICATIONS. CONTRACTOR SHALL INSTALL NEW STREET NAME SIGNS AND POST PER CITY OF RIVERSIDE STANDARD DRAWING No. 662, SEE SPECIFICATIONS.
- ALL CONFLICTING STRIPING, PAVEMENT MARKINGS, LEGENDS, AND RAISED PAVEMENT MARKERS SHALL BE REMOVED EVEN IF NOT SHOWN ON PLANS. REMOVALS OF PAINTED STRIPING, PAVEMENT MARKINGS AND LEGENDS SHALL BE DONE BY WET SANDBLASTING. REMOVALS OF THERMOPLASTIC STRIPING, PAVEMENT MARKINGS AND LEGENDS SHALL BE REMOVED BY WET SANDBLASTING, GRINDING OR OTHER APPROVED METHOD AND SHALL NOT DAMAGE THE PAVEMENT. "BLACK OUT" OF EXISTING DELINEATION IS NOT PERMITTED. ALL DAMAGED PAVEMENT DUE TO REMOVALS SHALL BE REPAIRED AS NECESSARY TO MAINTAIN A SMOOTH AND UNIFORM SURFACE OR AS DIRECTED BY THE ENGINEER. ALL STRIPING REMOVALS AND LEGENDS SHALL BE "FOG SEALED".
- WHERE APPLICABLE, OUTBOUND LANE LINE DETAILS SHALL COMMENCE AT THE CROSSWALK, MEANING THE PAINTED PORTION OF THE DETAIL SHALL JOIN THE CROSSWALK.

**SIGNING AND STRIPING LEGEND AND CONSTRUCTION NOTES:**

- E EXISTING TO REMAIN.
- # INSTALL CALTRANS STRIPING DETAIL PER NUMBER NOTED, INCLUDING INSTALLATION OF RAISED PAVEMENT MARKERS.
- PM INSTALL PAVEMENT MARKING OR ARROW AS NOTED.
- RP REMOVE ALL EXISTING CONFLICTING TRAFFIC STRIPING AND MARKINGS AS NOTED, INCLUDING RAISED PAVEMENT MARKERS.
- RC INSTALL RED CURB AS NOTED
- IS INSTALL/REMOVE SIGN LOCATION
- RS REMOVE SIGN AND POST AS NOTED
- S EXISTING SIGNALIZED INTERSECTION
- PROPOSED SIGN (ONE POST)
- EXISTING SIGN (ONE POST)
- EXISTING SIGN (ON STREET LIGHT)
- EXISTING STREET NAME SIGN
- SNS STREET NAME SIGN
- 12' PROPOSED WIDTH

SIGNING AND STRIPING QUANTITIES					
ITEM	DESCRIPTION	UNIT	SHEET 1	SHEET 2	SUBTOTAL
1	DETAIL 22	LF	50	0	50
2	12" WHITE	LF	80	70	150
3	PAVEMENT MARKING AND LEGENDS -- WHITE	SF	88	66	154
4	REMOVE SIGN -- NO POST	EA	3	3	6
5	ROADSIDE SIGN -- ONE POST	EA	0	3	3
6	SNS -- NO POST	EA	3	3	6

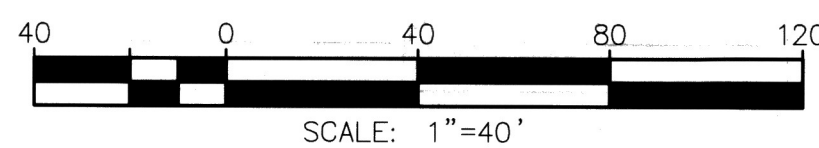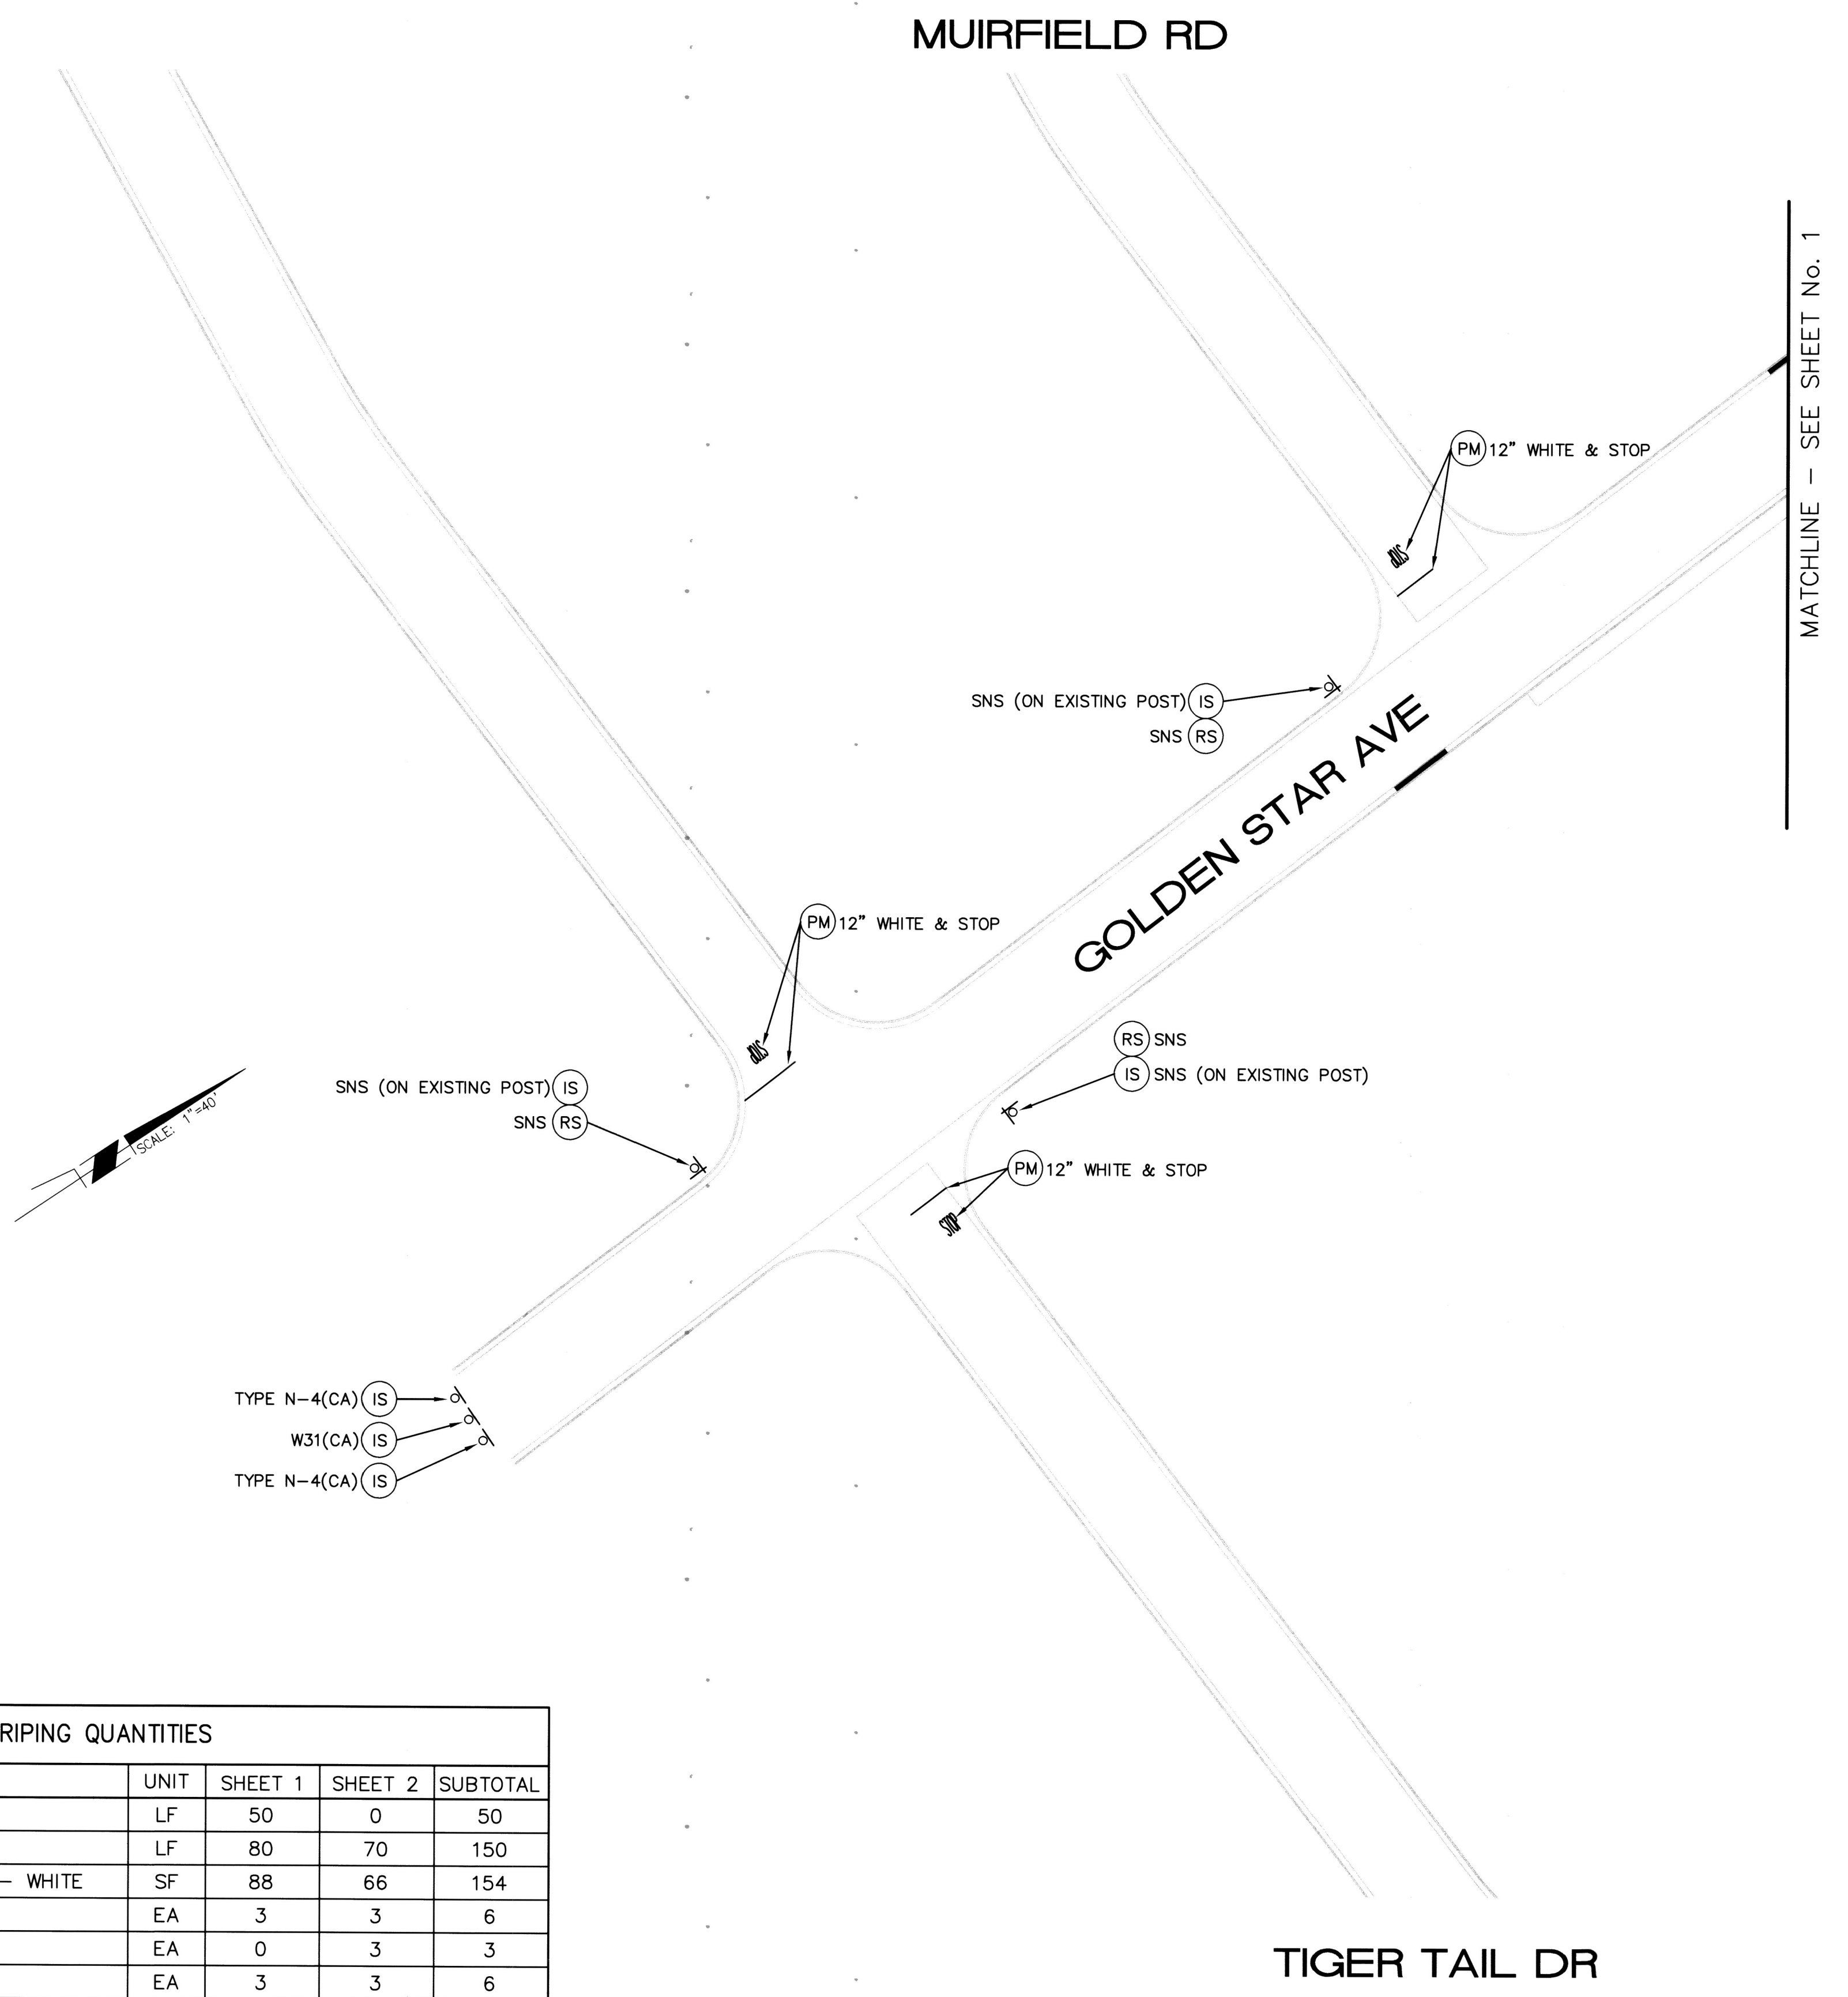

**Under Ground Service Alert**  
of Southern California  
Call: TOLL FREE  
1-800  
227-2600  
**TWO WORKING DAYS BEFORE YOU DIG**

**ENGINEER IN RESPONSIBLE CHARGE**  
*Nathan T. Mustafa*  
NATHAN T. MUSTAFA  
R.C.E. No. 83654 EXPIRES: 3-31-23  
DATE: 5-13-21

REGISTERED PROFESSIONAL ENGINEER  
NATHAN T. MUSTAFA  
No. 83654  
Exp. 03-31-23  
CIVIL  
STATE OF CALIFORNIA

DESIGNED BY: XXX	DRAWN BY: XXX	CHECKED BY: GMH
------------------	---------------	-----------------

CITY OF RIVERSIDE, CALIFORNIA DEPARTMENT OF PUBLIC WORKS			
APPROVED BY	BY	DATE	APPROVED BY
ENGINEERING MANAGER	SL	5.2.21	CITY ENGINEER
PRINCIPAL ENGINEER			
TRAFFIC DIVISION	DL	5/12/21	DATE: MAY 13, 2021
CONSTRUCTION ADMIN.			

**SIGNING AND STRIPING PLAN**  
**GOLDEN STAR AVENUE**  
TALCEY TER, BOICE LN AND  
BRANDON COURT  
SCALE: 1" = 40'

**XL-815**  
SHEET 2 OF 2  
FILE NAME: XL-815.DWG