

SPRING GARDEN STREET

EQUIPMENT SCHEDULE

SIGNAL STANDARD NO.	TYPE	H'GHT	M.A.	LUMINAIRE		I.I.S.N.S. LEGEND	SIGNAL MOUNTINGS			PPB PHASE
				L.A.	H.P.S.V.		VEHICLE	PEDESTRIAN	AUDIBLE	
④	1A	14'								

NOTES: 1. VEHICLE HEAD SHALL BE CITY FURNISHED.  
2. FLASHING BEACON CONTROL ASSEMBLY SHALL BE CITY FURNISHED.

E. LA CADENA DRIVE

PP-11435J

PP-11434J

PP-11433J  
INSTALL 120V SIGN SERVICE PER CITY OF RIVERSIDE STANDARD DRAWING 612.

RL W5, W6 signs and salvage post

1 1/2" C. 2-#8

PP-11433J

RISER DETAIL


MILTON STREET

CONSTRUCTION NOTES

- INSTALL ADVANCED FLASHING BEACON (12" LENS) PER CALTRANS STANDARD PLAN ES-4C.
- RELOCATE W5 AND W6 SIGN TO NEW POLE.
- INSTALL (2) 15 AMP INLINE FUSES FOR 120V SERVICE.
- INSTALL CITY FURNISHED FLASHING BEACON CONTROL ASSEMBLY ON POLE.

**IMPORTANT NOTICE**  
Section 4216/4217 of the Government Code requires a Dig Alert Identification Number to be issued before a "Permit to Excavate" will be void. For your Dig Alert I.D. Number call CALL TOLL FREE TWO WORKING DAYS BEFORE YOU DIG UNDERGROUND SERVICE ALERT 1-800-227-2600

ENGINEER IN RESPONSIBLE CHARGE  
*Thomas John Boyd*  
THOMAS JOHN BOYD  
R.C.E. No. 36170 expires 6/30/04  
DATE *4/1/02*

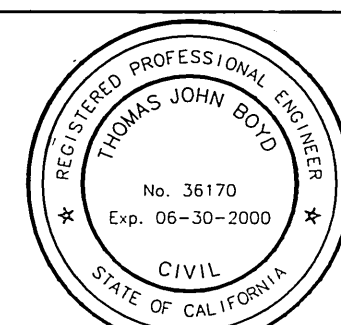

MARK	REVISIONS	APPR.	DATE

CITY OF RIVERSIDE, CALIFORNIA  
DEPARTMENT OF PUBLIC WORKS

APPROVED BY	BY	DATE
ENGINEERING MANAGER	<i>Mac</i>	<i>4/1/02</i>
PRINCIPAL ENGINEER		
P.W. INSPECTION		
TRAFFIC DIVISION	<i>2/1/02</i>	
PUBLIC UTILITIES	<i>2/1/02</i>	

APPROVED BY *Tom Boyd*  
DIRECTOR OF PUBLIC WORKS  
DATE *4/1/02*

FLASHING BEACON  
E. LA CADENA DR.  
N/O  
MILTON ST.  
SCALE: 1" = 20'

ACCT. NO. 9752032225-44030300  
X-258  
SHEET 1 OF 1  
FILE NAME: X258.DWG

DESIGNED BY: MAC DRAWN BY: MAC CHECKED BY: