


EQUIPMENT SCHEDULE

LOCATION	STANDARD	VEHICLE HEADS			PEDESTRIAN HEADS			LUMINAIRE WATTAGE	INT ILLUM STREET NAME SIGN	REMARKS
		HEAD	MOUNTING	BACK PLATE	HEAD	MOUNTING	PPB			
A	19A-2-70 30 3/4" x 15 1/4"	1W3C (12") 1W3C	MAS SV-1-T	2 2	1W2C	SP-1-T	1	400W	Buchanan 3000	
B	1-110'	2W3C (R,Y,12"GA)	TV-2-T	2						
C	24A-4-70 35 3/4" x 15 1/4"	1W3C * 1W3C (12") 1W3C	MAS MAS SV-1-T	1 1 1	1W2C	SP-1-T	1	400W	MAGNOLIA AVE 3000	
D	1(10')	1W3C (R,Y,12"GA)	TV-1-T	1	1W2C	SP-1-T	1			
E	1-110'	1W3C (R,Y,12"GA)	TV-1-T	2						
F	19A-2-70 30 3/4" x 15 1/4"	1W3C (12") 1W3C	MAS SV-1-T	1 1	1W2C	SP-1-T	1	400W	BUCHANAN 3000	
G	1(10')	2W3C (R,Y,12"GA)	TV-2-T	1						
H	24A-4-70 35 3/4" x 15 1/4"	1W3C * 1W3C (12") 1W3C	MAS MAS SV-1-T	1 1 1	1W2C	SP-1-T	1	400W	MAGNOLIA 12 2000	
I	1(10')	1W3C (R,Y,12"GA)	TV-1-T	1	1W2C	SP-1-T	1			
J	1(10')	1W3C (R,Y,12"GA)	TV-1-T	1	1W2C	SP-1-T	1			




NOTES: * PROGRAMMED VISIBILITY HEAD
ALL TYPE I STANDARDS ARE ALUMINUM
LUMINAIRE SHALL BE HIGH PRESSURE SODIUM VAPOR

NOTE: EACH INT. ILLUM. ST. NAME SIGN HAS ITS OWN PHOTO-ELECTRIC CELL.

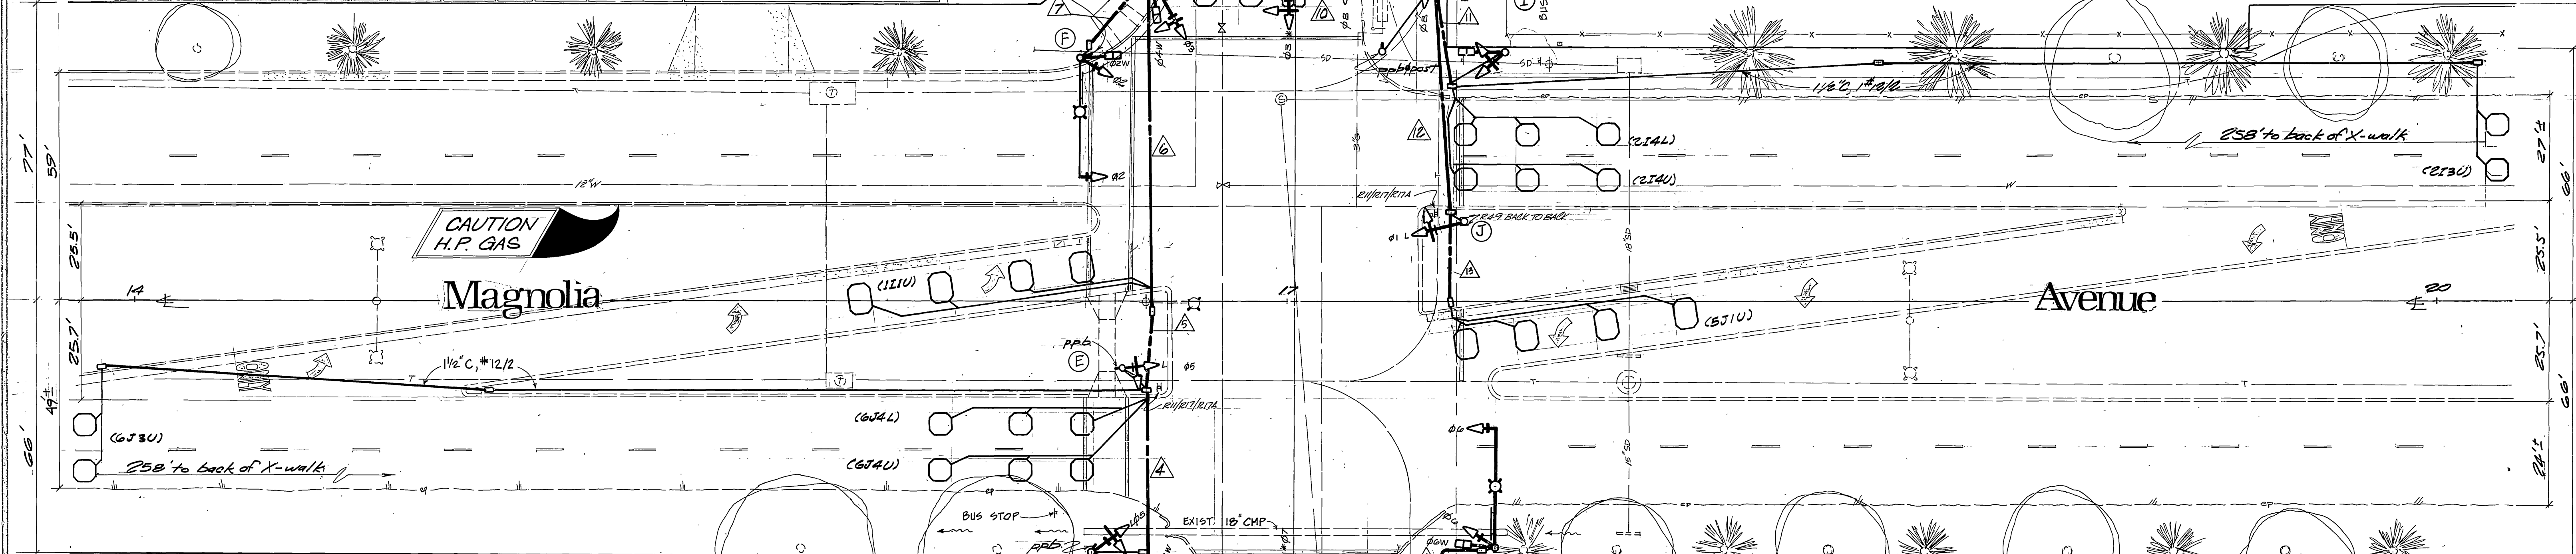

CONDUCTOR SCHEDULE

CONTROL FUNCTION	CONDUCTORS	CONDUIT RUN																			
		1	2	3	4	5	6	7	8	9	10	11	12	13	14	15	16	17	18	19	20
Vehicle Head #14 T.W.																					
Red Heads #15 T.W.																					
FUTURE																					
Red Pushbutton #16 T.W.																					
FUTURE																					
Scoreboard #17 T.W.																					
St. Name Sign #18 T.W.																					
Signal Service #19 T.W.																					
Luminaires																					
Totals		10	19	13	29	30	30	11	42	63	20	11	8	3							
CONDUIT SIZE		2"	2 1/2"	2"	2 1/2"	3"	3"	2"	3"	2 1/2"	2 1/2"	2"	2"	1 1/2"							

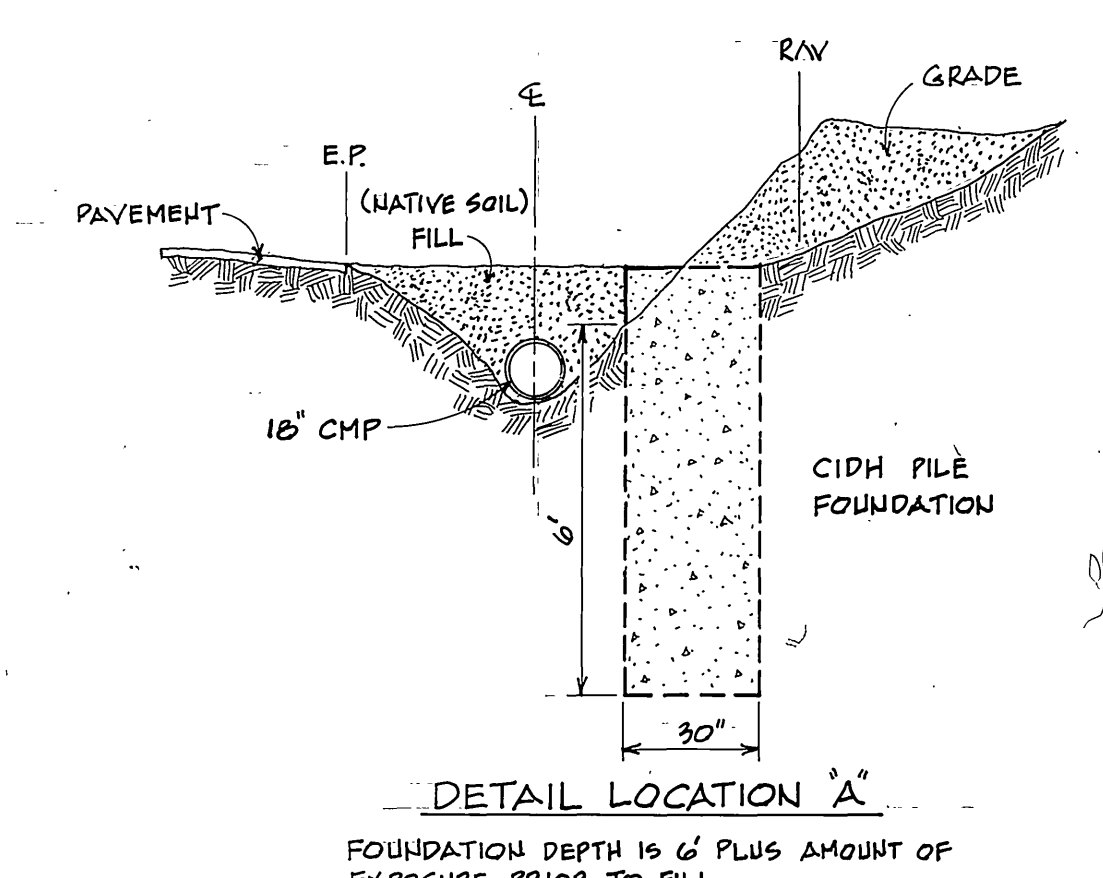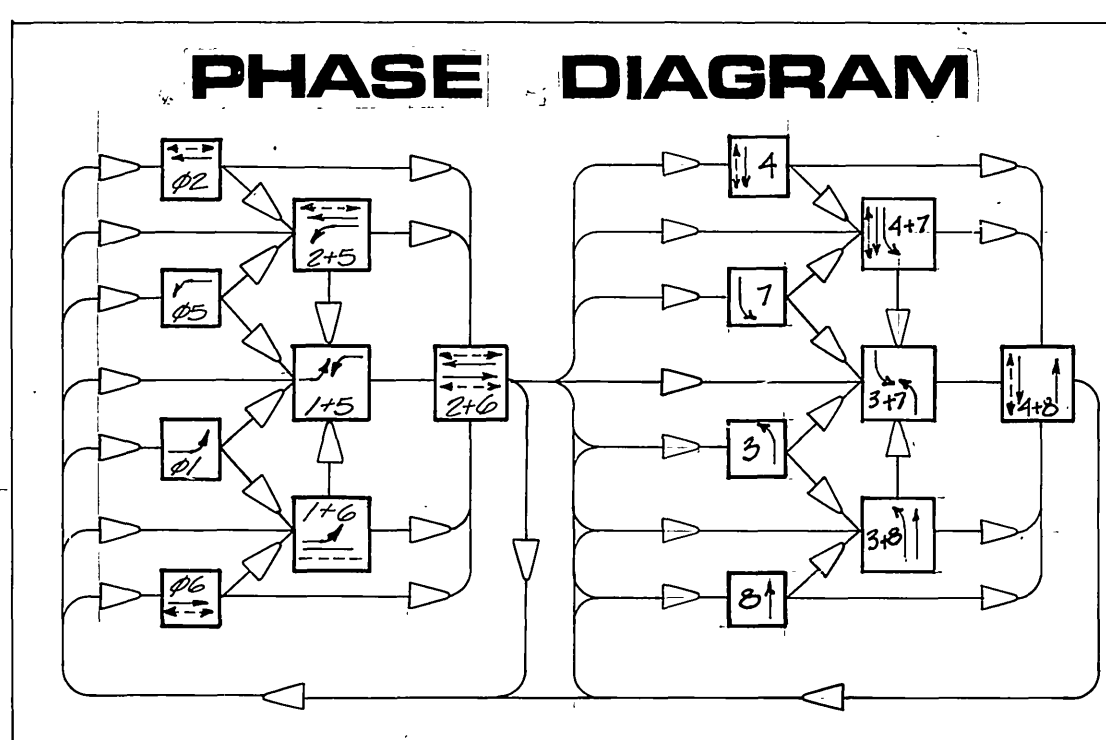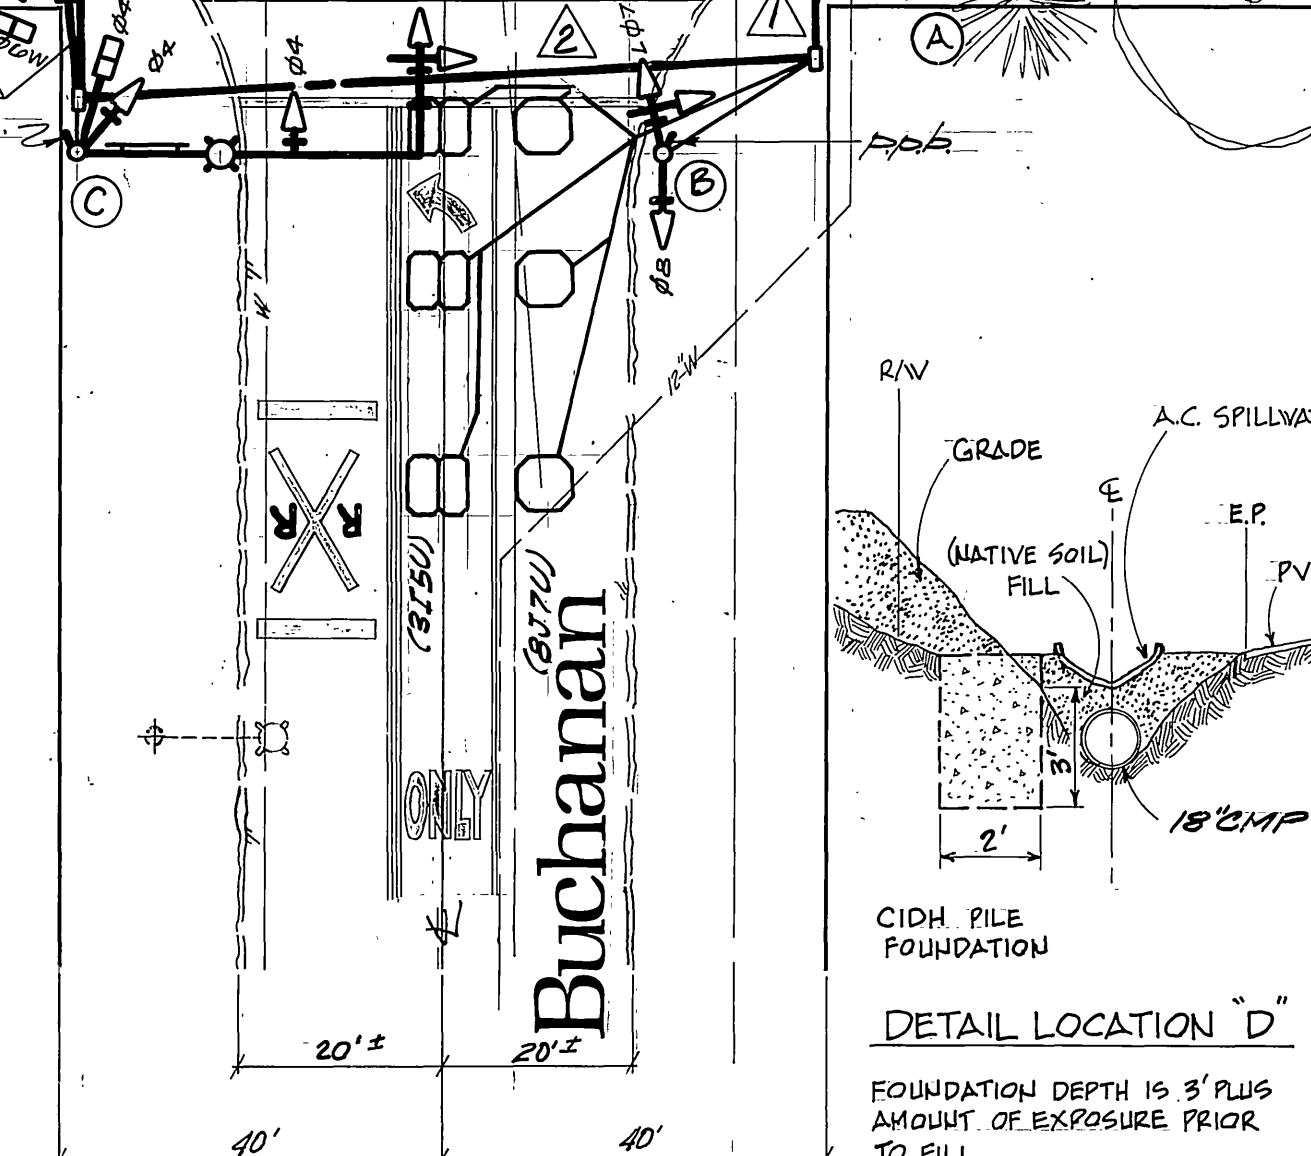

REF DWG'S R-8310, R-1786, R-1707, R-2364

CITY OF RIVERSIDE
PUBLIC WORKS DEPARTMENT

Magnolia Avenue at Buchanan Street

ACCOUNT NO. 20-57-305-09
X-459

DESIGNED BY: [Signature] DRAWN BY: [Signature] CHECKED BY: [Signature]

APPROVED BY: [Signature] DATE: APR 17, 1981

TRAFFIC SIGNALS

PRINCIPAL ENGINEER: [Signature]
PARK DEPARTMENT
TRAFFIC DIVISION
CHIEF P.W. ENGINEER: [Signature]
PUBLIC UTILITIES

DATE: APR 17, 1981

HORIZ. SCALE: 1" = 20'
VERT. SCALE: 1" = 1'

SHEET OF
FILE NO.