

Flashing Indication: All Red

Notes: Detector loops in future left turn lane disconnected.

CAUTION HIGH VOLTAGE


CONDUCTOR SCHEDULE

CONTROL FUNCTION	CONDUCTORS	CONDUIT RUN																			
		1	2	3	4	5	6	7	8	9	10	11	12	13	14	15	16	17	18	19	20
Vehicle Heads	#14 TW																				
3 (Cut)		3	3	3	3																
4 (Cut)			3	3	3																
5 (Cut)				3	3																
6 (Cut)					3																
7 (Cut)						3															
8 (Cut)							3														
Red Heads																					
4																					
5 (Cut)		2	2	2	2																
6 (Cut)			2	2	2																
7 (Cut)				2	2																
8 (Cut)					2																
Red Push Button																					
2																					
3 (Cut)		1	1	1	1																
4 (Cut)			1	1	1																
5 (Cut)				1	1																
6 (Cut)					1																
7 (Cut)						1															
8 (Cut)							1														
SPARES		3	3	3	3																
PPB Common	#14 P.E.	1	1	1	1																
Det. Cable																					
3 (Cut)																					
4 (Cut)																					
5 (Cut)																					
6 (Cut)																					
7 (Cut)																					
8 (Cut)																					
2nd Ill. Signs	#12 TW	2	2	2	2																
Signal Common	#10 TW	1	1	1	1																
Luminaires	#8 THW	1	1	1	1																
Signal Service	#8 THW	2	2	2	2																
TOTALS	#14 TW	13	22	22	21	63	34	32	25	16											
	#14 P.E.	1	1	1	1																
	#10 TW	2	2	2	2																
	#10 THW	1	1	1	1																
	#8 THW	2	2	2	2																
CONDUIT SIZE		2"	2 1/2"	3"	3"	3"	3"	3"	2 1/2"	2 1/2"											

EQUIPMENT SCHEDULE

LOCATION	STANDARD	VEHICLE HEADS			PEDESTRIAN HEADS			LUMINAIRE WATTAGE	INT ILLUM STREET NAME SIGN	REMARKS
		HEAD	MOUNTING	BACK PLATE	HEAD	MOUNTING	PPE			
A	19-2-80 2534/214	1WBC (12")	MAS	1	1WBC (12")	SV-I-T	1	250	Alessandro 6500	...
B	1A (10)	2WBC (12")	TV-2-T	2	1WBC	SP-I-T				
C	26-4-80 2534/214	1WBC (12")	MAS	1	1WBC	SP-I-T	1	400	Via Vista 7500	...
D	1A (10)	2WBC (12")	TV-2-T	2	1WBC	SP-I-T				
E	19-4-80 2534/214	1WBC (12")	MAS	1	1WBC	SP-I-T	1	250	Alessandro 6500	...
F	1A (10)	2WBC (12")	TV-2-T	2	1WBC	SP-I-T				
G	26-4-80 2534/214	1WBC (12")	MAS	1	1WBC	SP-I-T	1	400	Via Vista 7500	...
H	1A (10)	2WBC (12")	TV-2-T	2	1WBC	SP-I-T				

Notes: Left turn heads are all arrows; Red, Green, and Yellow.
Type 1A (10) poles are aluminum.

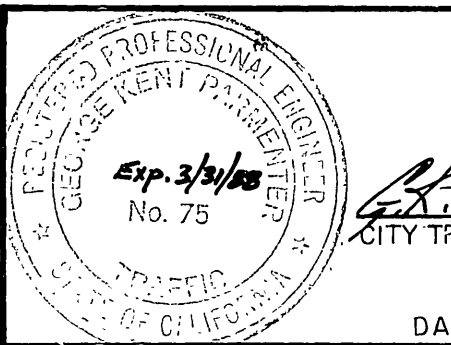

APPROVED BY: [Signature]
CITY TRAFFIC ENGINEER
DATE: 9/11/86

CITY OF RIVERSIDE
PUBLIC WORKS DEPARTMENT
APPROVED BY: [Signature]
DATE: Sept. 11, 1986

TRAFFIC SIGNALS
**ALESSANDRO BLVD.
AND
VIA VISTA DRIVE**
ACCOUNT NO. 30-576-332-02
X-488
SHEET 1 OF 1