
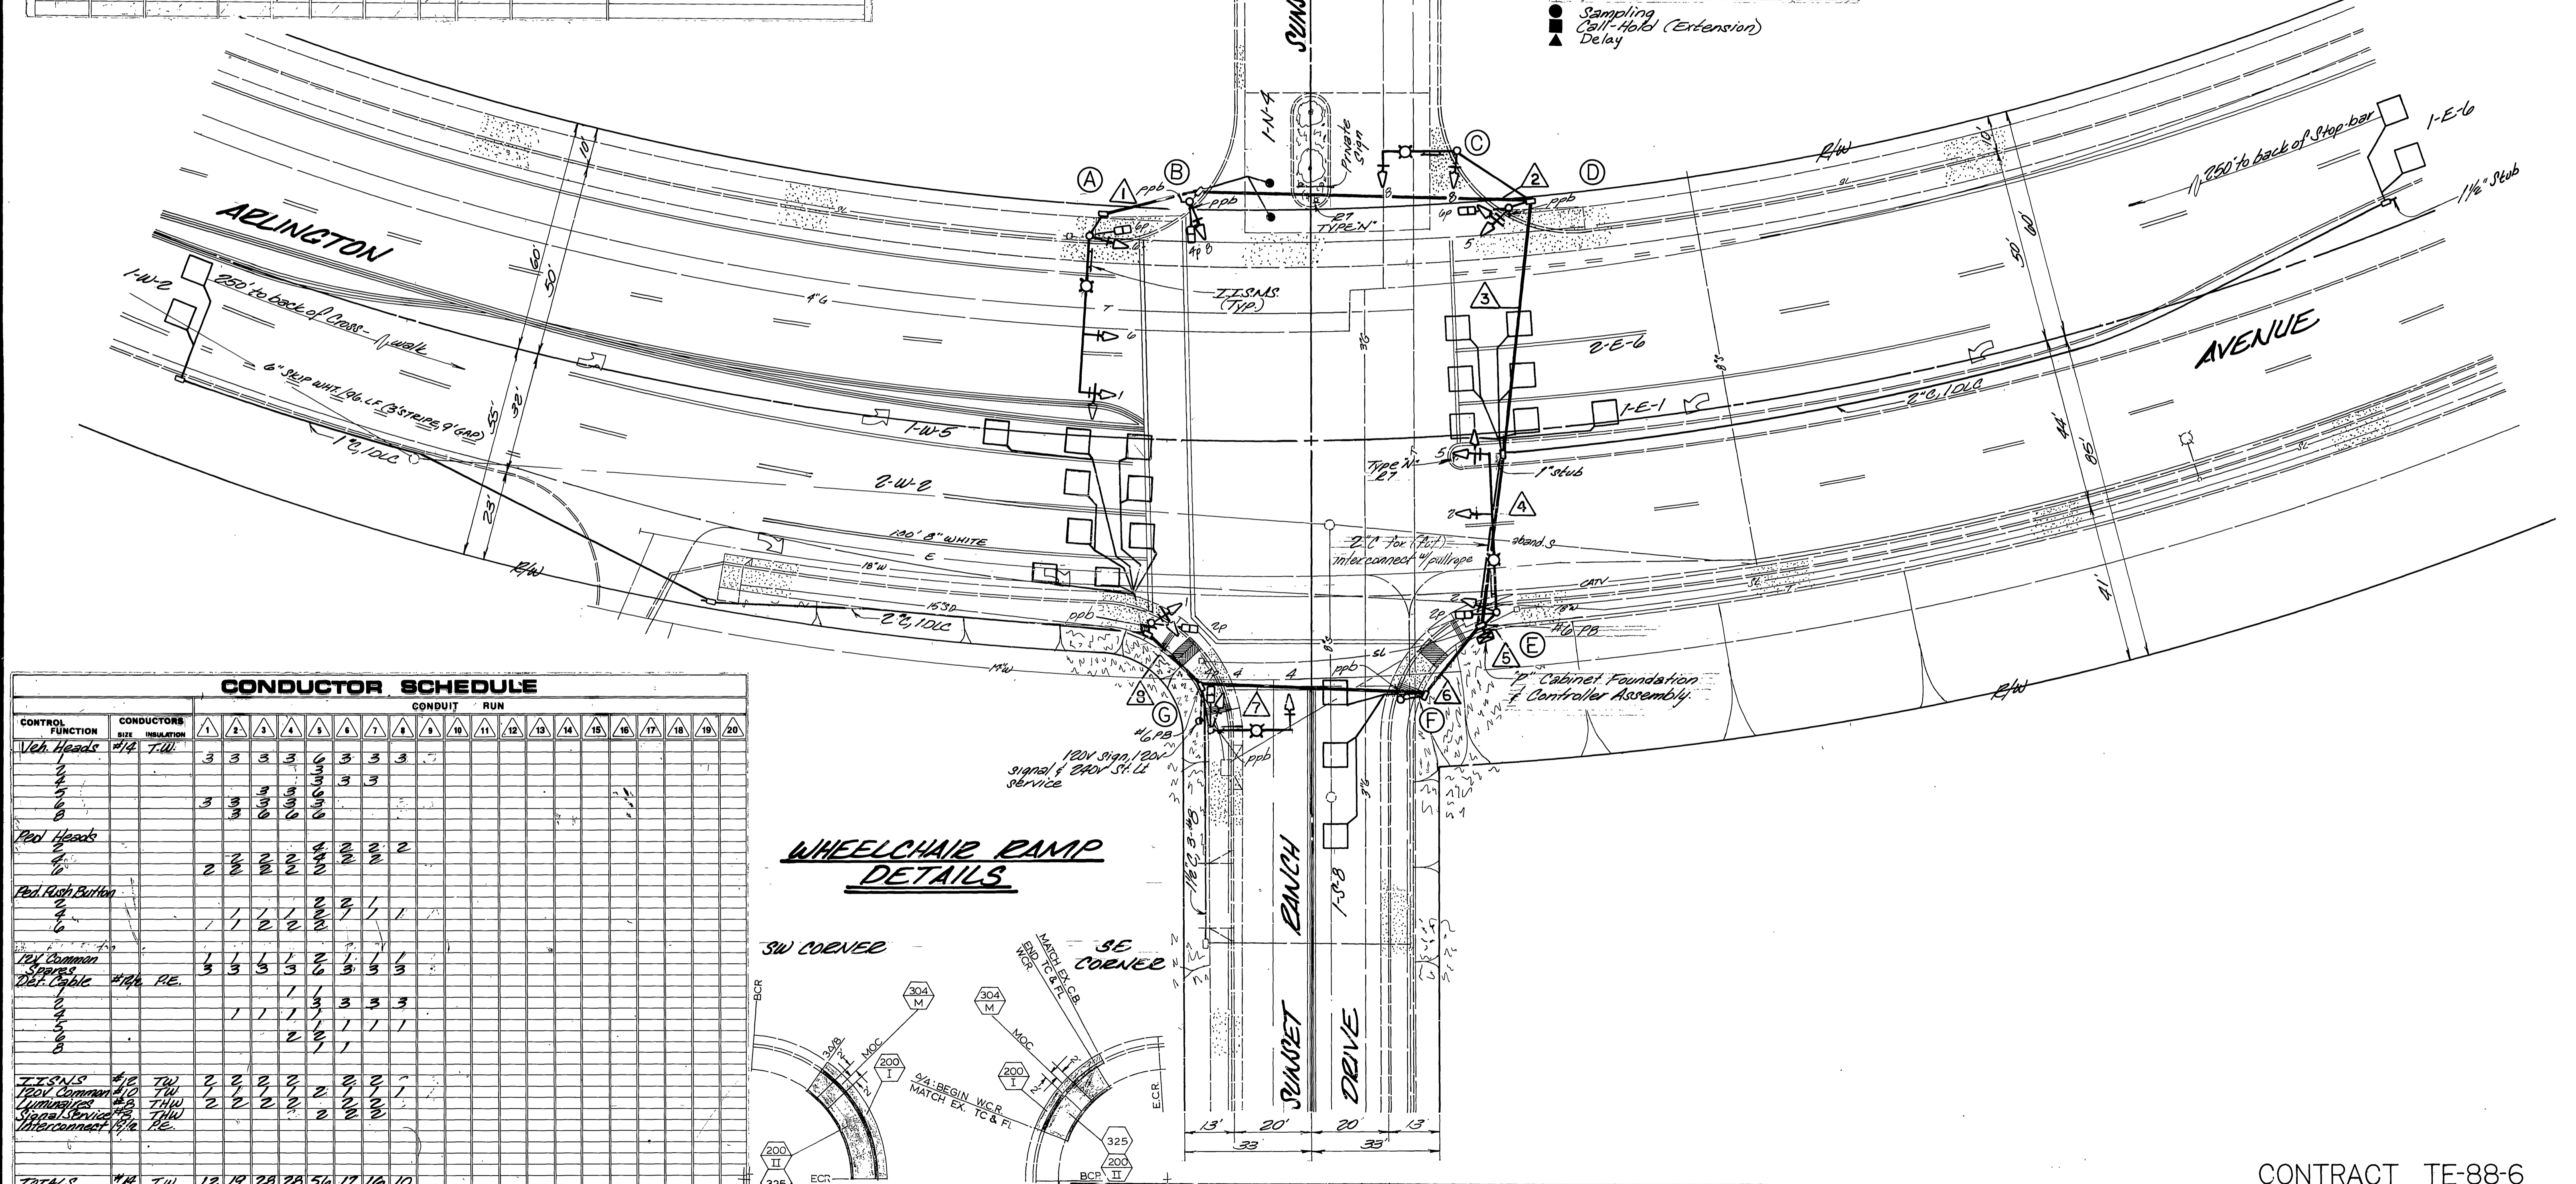


EQUIPMENT SCHEDULE

LOCATION	STANDARD	VEHICLE HEADS			PEDESTRIAN HEADS			LUMINAIRE		INT ILLUM STREET NAME SIGN	REMARKS
		HEAD	MOUNTING	BACK PLATE	HEAD	MOUNTING	PPB	WATTAGE			
A	26-4-80 121A,121B	1W3C	MAS	1				200W	Sunset Ranch Dr		
		1W3C	SV-I-T	1	1W2C	SP-I-T	1				
B	1A(10)	1W3C	TV-I-T	1	1W2C	SP-I-T	1				
C	17-2-80 121A,121B	1W3C	MAS	1				100W	Arlington Ave		
		1W3C	SV-I-T	2							
D	1A(10)	1W3C	TV-I-T	1	1W2C	SP-I-T	1				
E	26-4-80 121A,121B	1W3C	MAS	1				200W	Sunset Ranch Dr		
		1W3C	SV-I-T	1	1W2C	SP-I-T	1				
F	17-2-80 121A,121B	1W3C	MAS	1				100W	Arlington Ave		
		1W3C	SV-I-T	1	1W2C	SP-I-T	1				
G	1A(10)	1W3C	TV-I-T	1	1W2C	SP-I-T	1				

DETECTOR SCHEDULE

CHANNELS	LOOP DESIGNATION	NUMBER OF LOOPS	FEATURES
2	1-W-8	2	● ■
1	2-W-8	4	● ■
1	1-N-4	1	
2	1-E-1	3	
1	1-E-6	2	● ■
2	2-E-6	4	
1	3-E-6 (EXT)		
2	1-S-8	3	
1	3-W-2	2	▲

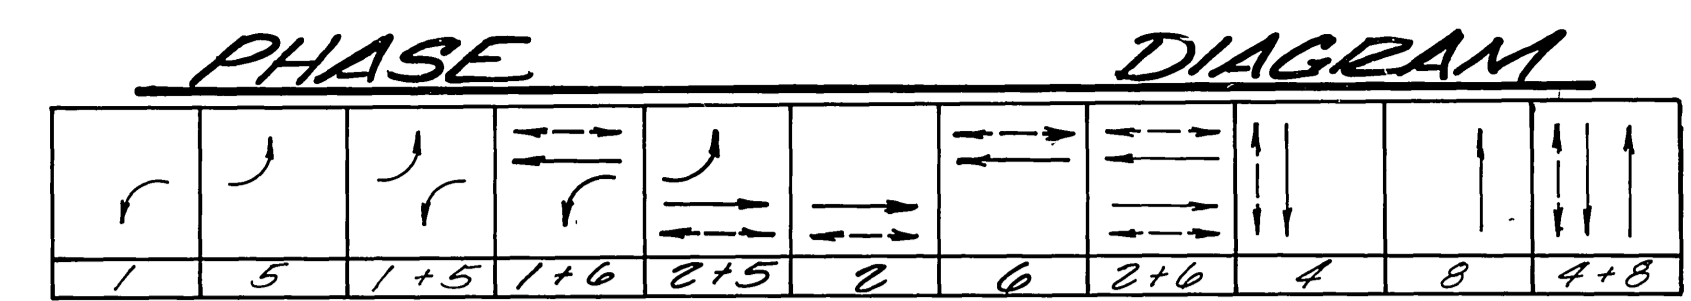

CONDUCTOR SCHEDULE

CONTROL FUNCTION	CONDUCTORS BY INSTALLATION	CONDUIT RUN																			
		1	2	3	4	5	6	7	8	9	10	11	12	13	14	15	16	17	18	19	20

CONTRACT TE-88-6

APPROVED BY

[Signature]

CITY TRAFFIC ENGINEER

DATE: 6-22-88

CITY OF RIVERSIDE

PUBLIC WORKS DEPARTMENT

APPROVED BY	DATE	BY	APPROVED BY
PARK DEPARTMENT	6-22-88	JHE	BARRY BEED
TRAFFIC DIVISION	6-22-88	JHE	
CHIEF P. W. ENGINEER	6-22-88	JHE	

DESIGNED BY: JHE, DRAWN BY: JHE, CHECKED BY: JHE

TRAFFIC SIGNALS

ARLINGTON AVE.

AND

SUNSET RANCH RD.

HORIZ. SCALE: 1" = 20'

VERT. SCALE: 1" =

ACCOUNT NO. 30-576-359-02

X-496

SHEET **1** OF **1**

B-2732 SHT. 11. OF 12