


TRAFFIC CONTROL QUANTITIES

<u>Striping</u>		
Double Yellow, 2-4"		1300 L.F.
Two-way Turn Lane, 2-4"		1 L.F.
Single Yellow, 4"		1 L.F.
White Lane line, 4" skip		720 L.F.
Solid White, 4"		400 L.F.
8" White Barrier		500 L.F.
<u>Pavement Markings</u>		
12" White or Yellow (x-walks, etc)	450	ft ²
Arrow Stencils (8 ea)	128	ft ²
Word Stencils (8 ea)	8	ft ²
High Visibility x-walks (8 ea)	8	ft ²
Total	578	ft ²
<u>Raised Reflective Pavement Markings</u>		
2-way Amber		8 ea
1-way Amber		8 ea
1-way Clear		8 ea
Signs - new installations		1 ea
Striping Removal		0 ft ²

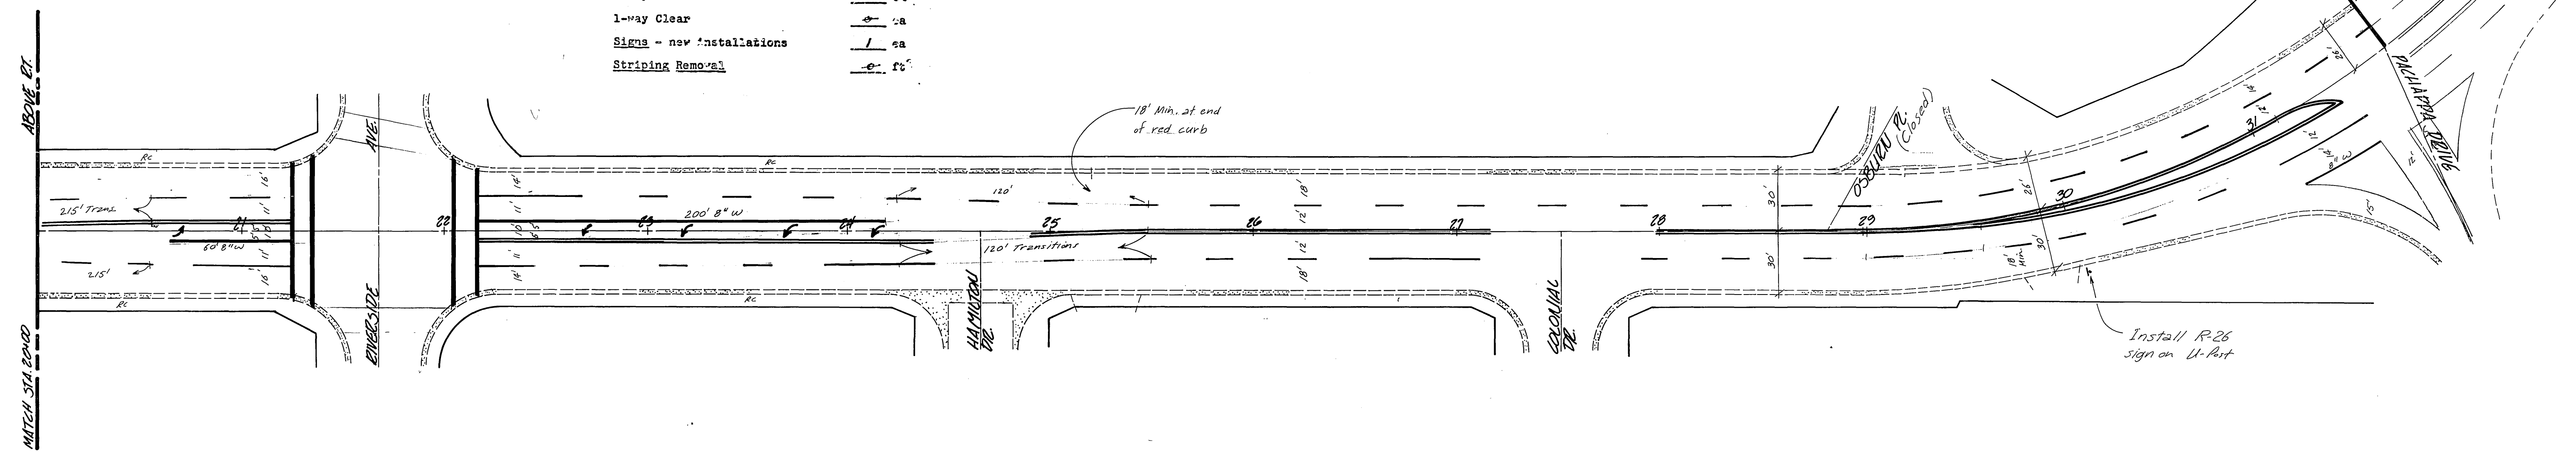

Speed Limit 35 M.P.H.
Stripe 7' Gap 17'

CITY OF RIVERSIDE		STRIPING PLAN	ACCOUNT NO. 30-575-205-07
PUBLIC WORKS DEPARTMENT		JURUPA AVE.	XL-134
APPROVED BY PRINCIPAL ENGINEER DATE 8/1/83	APPROVED BY PUBLIC WORKS DIRECTOR DATE 8/1/83	MAGNOLIA TO OLIVEWOOD	SHEET 1 OF 1
DESIGNED BY D. Ray	DRAWN BY GREG	HORIZ. SCALE: 1" = 40'	VERT. SCALE: 1" =