
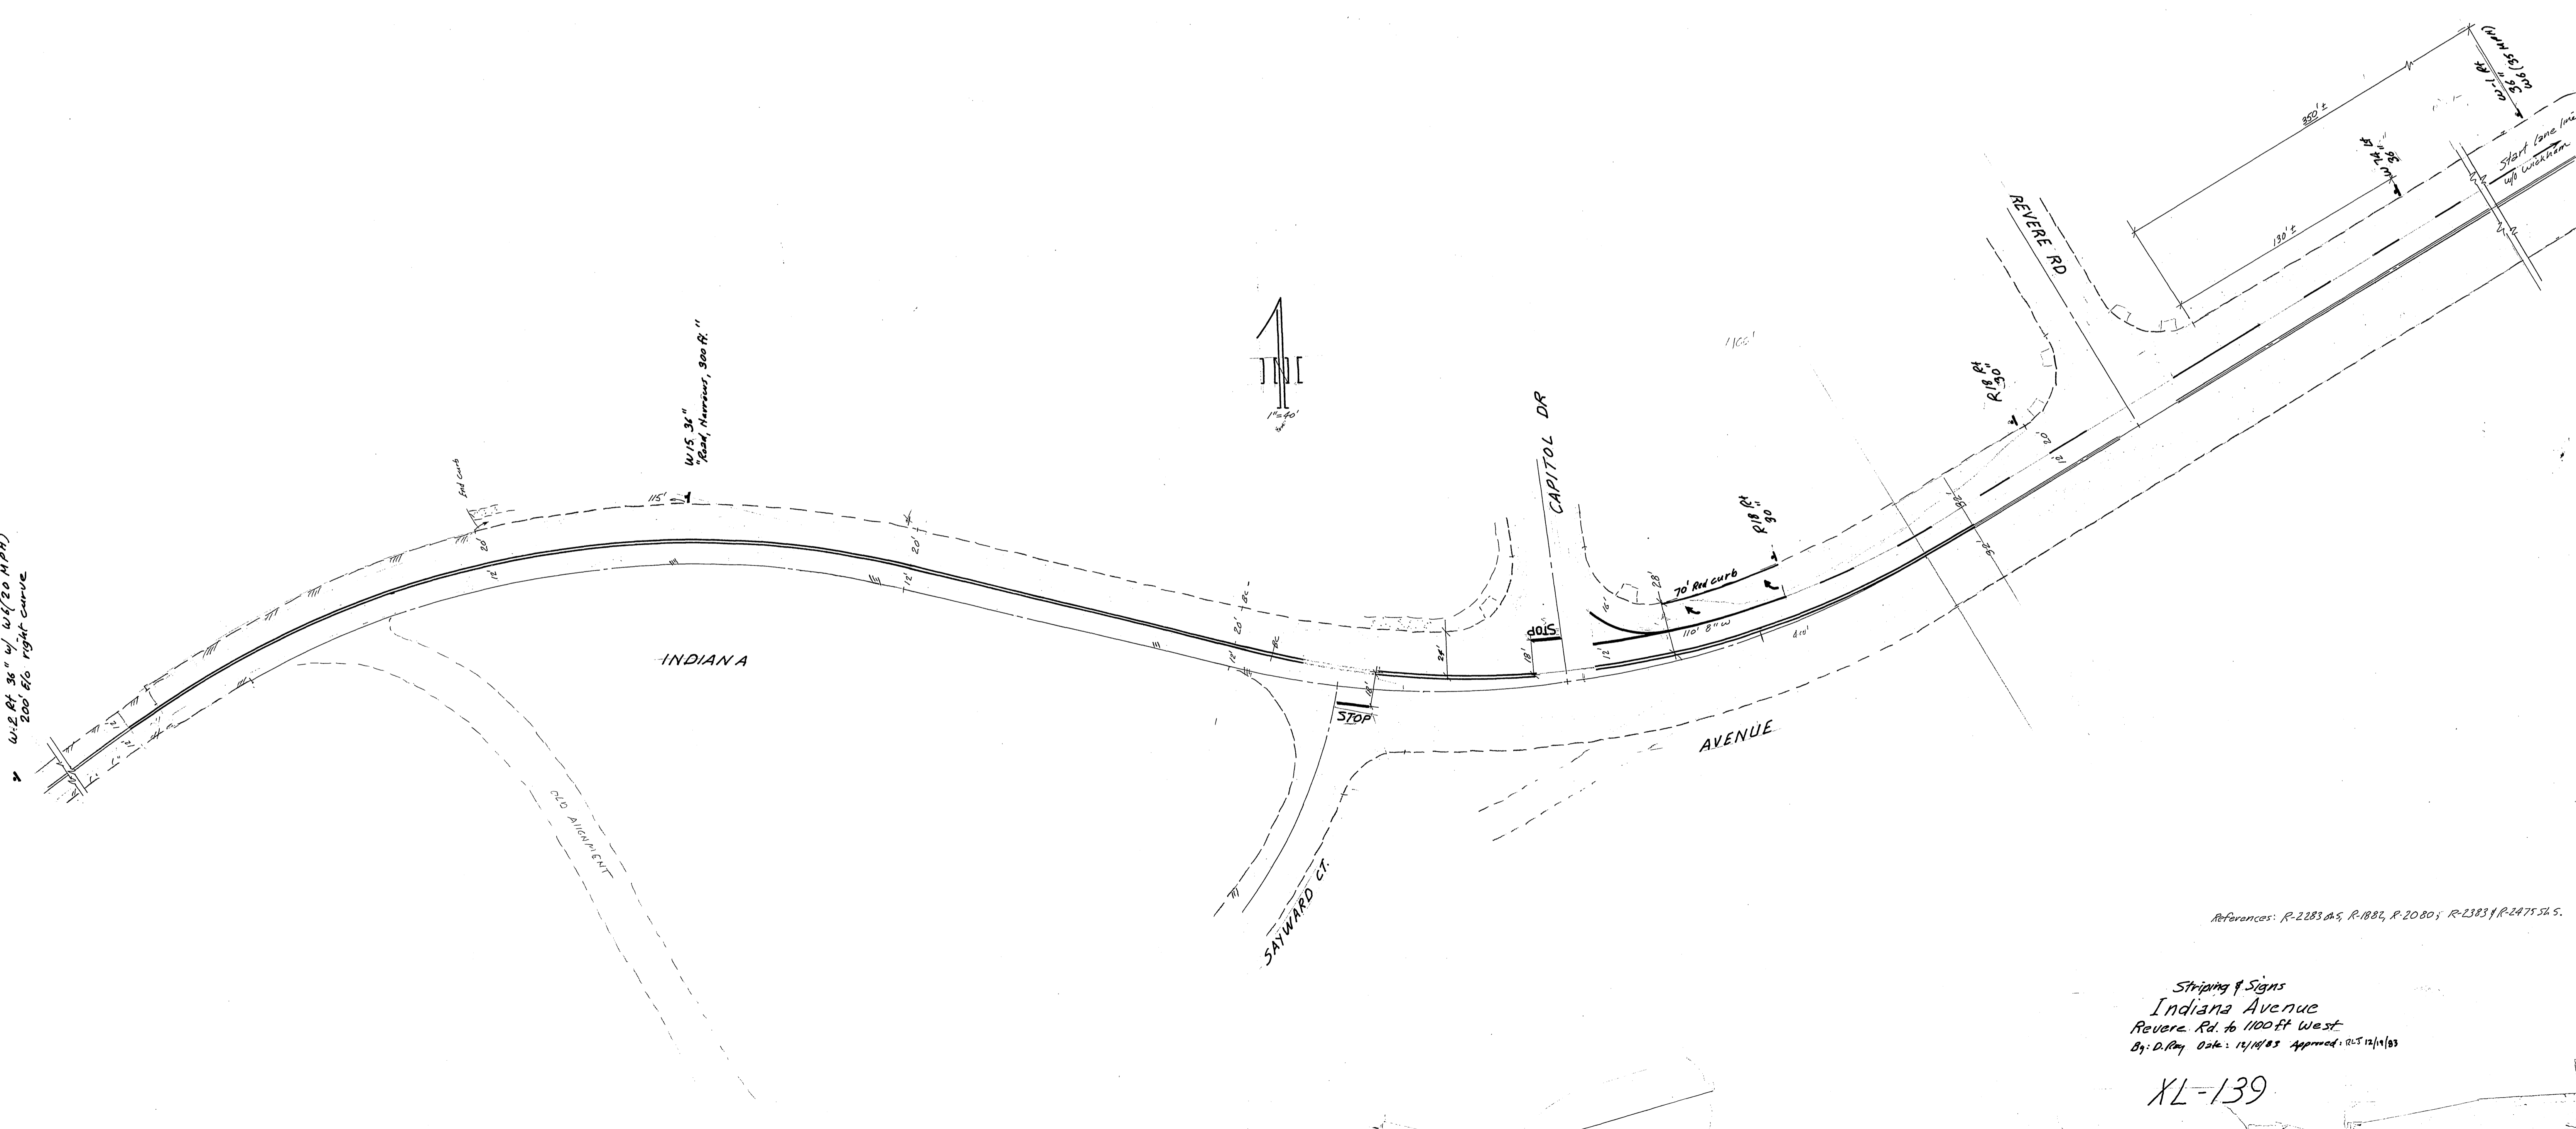


W 1/2 Pt 35" W of 20 MPD
200' Etc right curve

W 1/5 34"
Peak, Reverser, 300 ft."

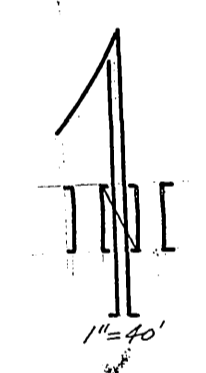

References: R-2283 AS, R-1882, P-2080; R-2383 & P-2475 SL 5.

Striping & Signs
Indiana Avenue
Revere Rd. to 1100 ft West
By: D. Ray Date: 11/14/83 Approved: RUT 12/1/83

XL-139