
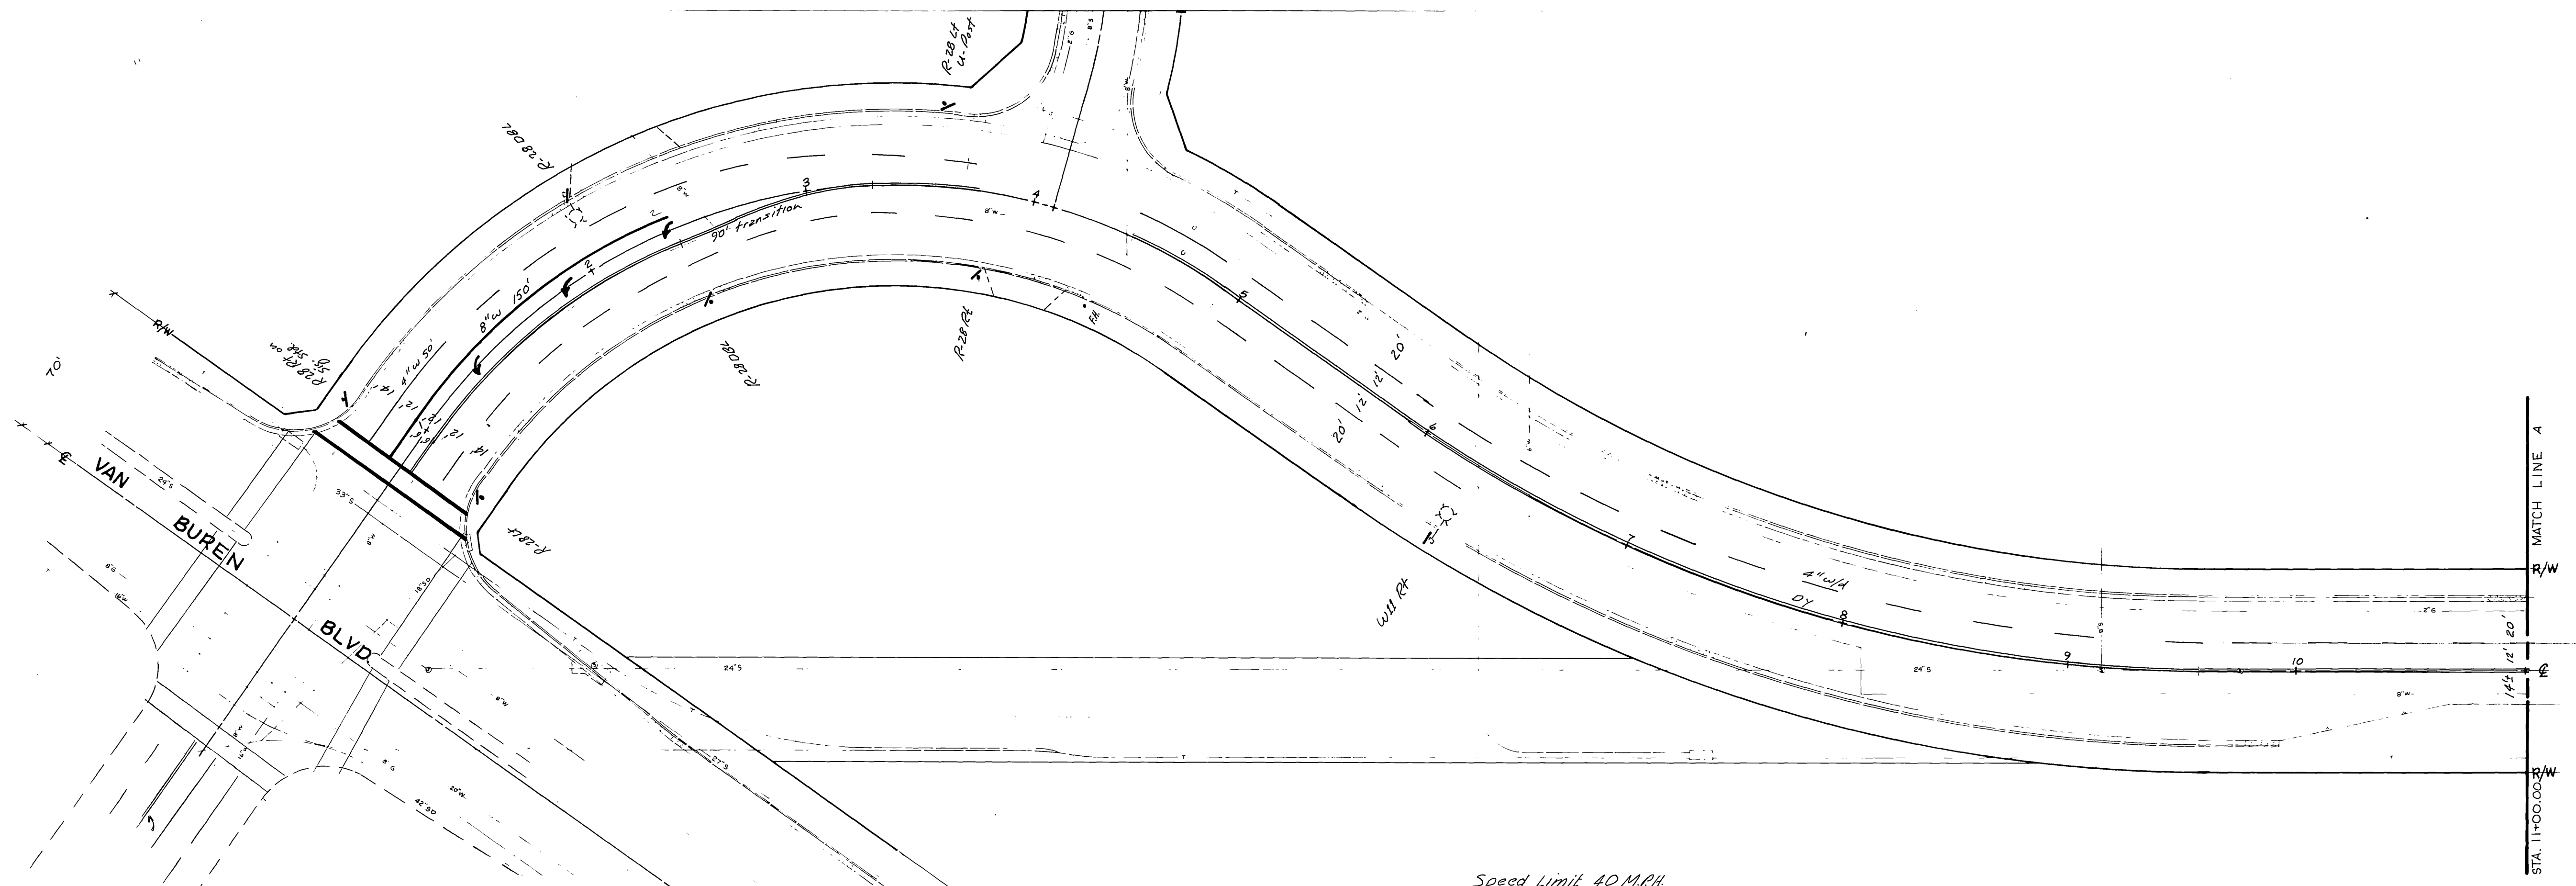


Speed Limit 35 M. P. H.  
Stripe 7' paint, 17' gap

Jackson St  
see sh 2 for striping signing


City of Riverside Public Works Department Traffic Engineering Division			Cypress Ave west at Van Buren left turn lane installation	Scale: 1" = 40'
Design: <i>D. Peay</i>	Checked: <i>D. Peay</i>	Approved: <i>R. Joffe</i>	Date: <i>7/1/04</i>	XL-141 Sheet 1 of 4
Drawn: <i>A. Walker</i>	As Built:	City Traffic Engineer		
Revisions:				

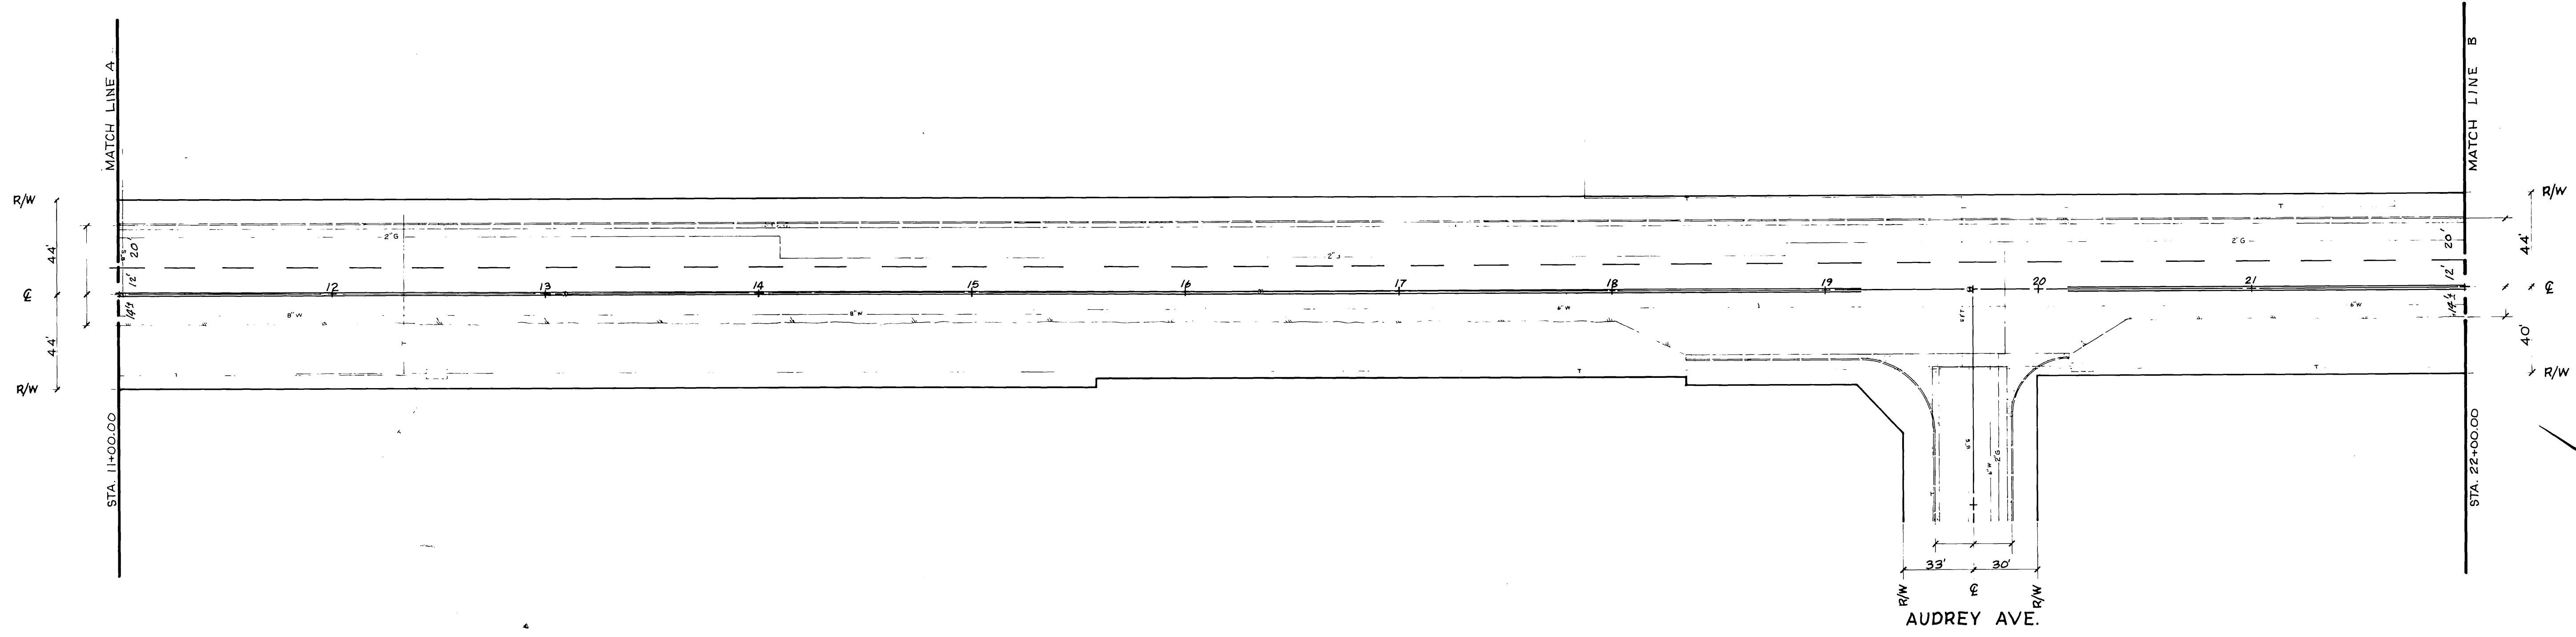

Cypress Ave  
See XL-141, sheet 1


Speed Limit 40 M.P.H.  
Stripe 7' paint & 17' gap.

<p><b>CITY OF RIVERSIDE</b> PUBLIC WORKS DEPARTMENT</p>				<p>Striping &amp; Signing for <b>JACKSON STREET</b> REHABILITATION OF MAJOR CITY STREETS 1984 VAN BUREN BOULEVARD TO CALIFORNIA AVENUE</p>		<p>ACCOUNT NO. 32-577-561 <b>XL-141</b> SHEET <u>2</u> OF <u>4</u></p>
APPROVED BY	DATE	BY	APPROVED BY	PUBLIC WORKS DIRECTOR		
PRINCIPAL ENGINEER						
PARK DEPARTMENT						
TRAFFIC DIVISION						
DESIGNED BY <i>D. Rey</i>	APPR. DATE	CHECKED BY	DATE	HORIZ. SCALE: 1" = 40' VERT. SCALE: 1" =		

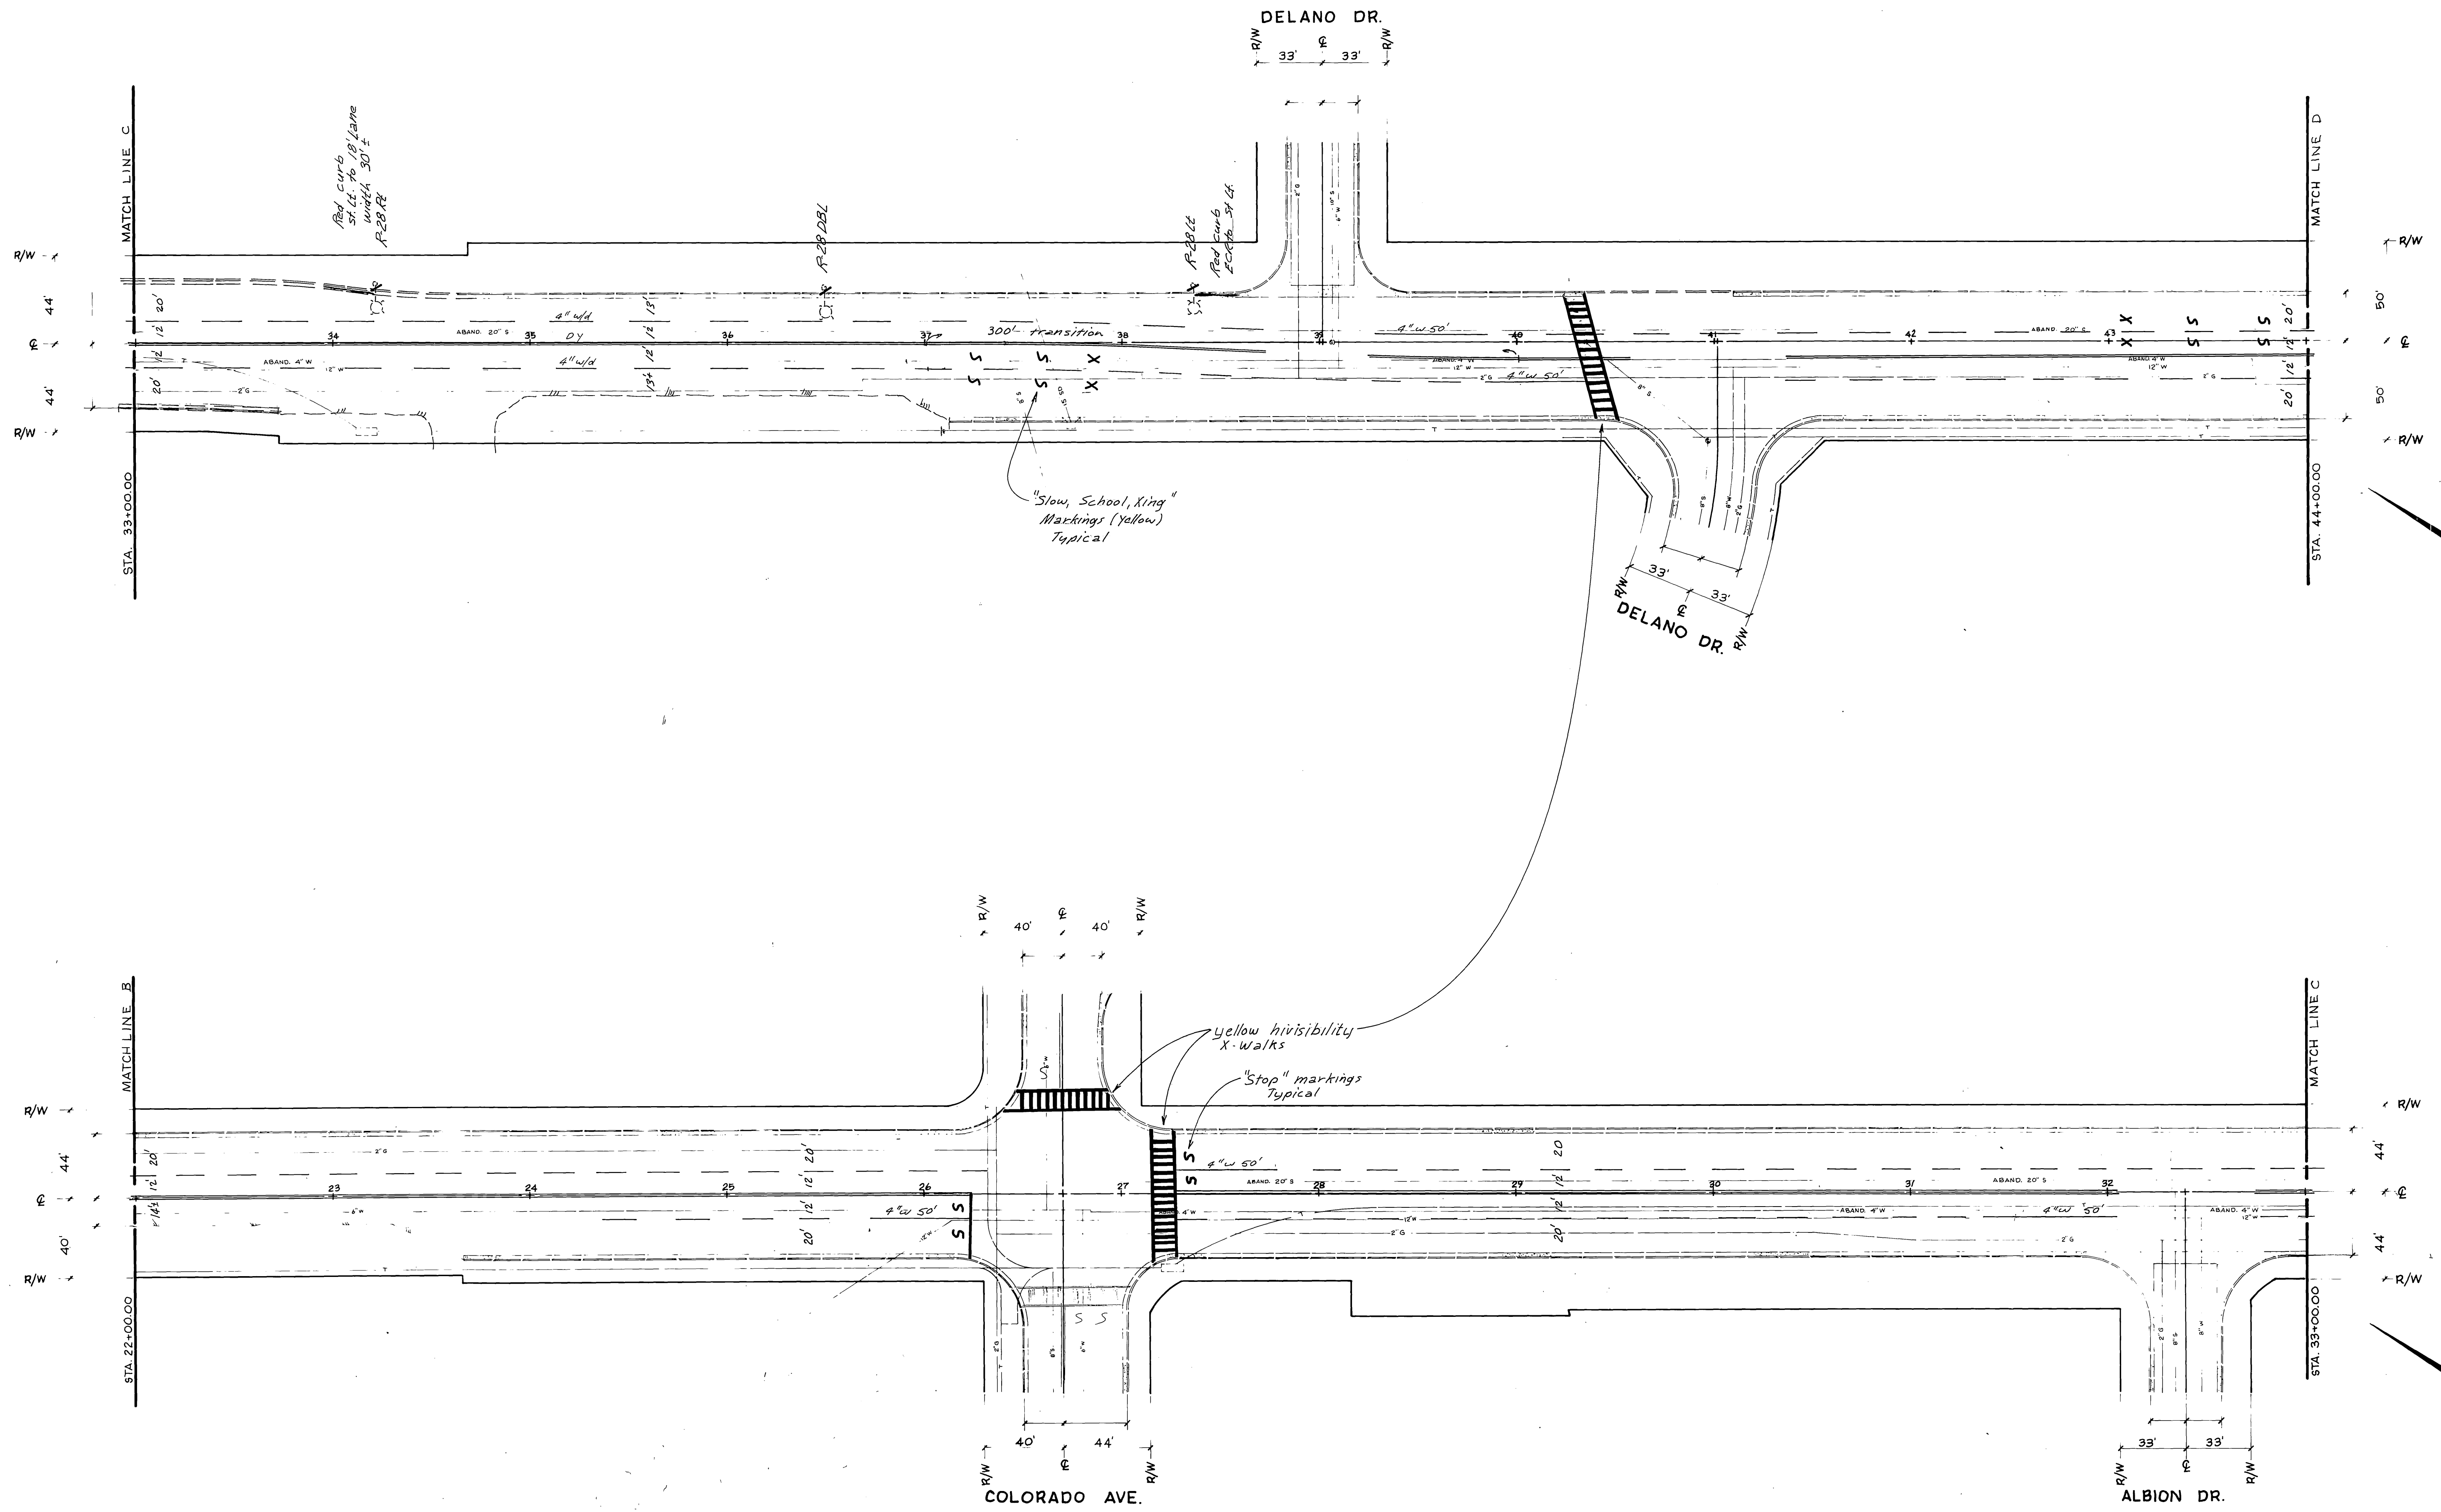

Striping & Signing for

<b>CITY OF RIVERSIDE</b> PUBLIC WORKS DEPARTMENT				<b>JACKSON STREET</b> REHABILITATION OF MAJOR CITY STREETS 1984		ACCOUNT NO. 32-577-561
APPROVED BY	DATE	BY	APPROVED BY	PUBLIC WORKS DIRECTOR		<b>XL-141</b> SHEET <u>3</u> OF <u>4</u>
PRINCIPAL ENGINEER						
MARK	REVISIONS	APPR. DATE	DESIGNED BY	DRAWN BY	CHECKED BY	
			D. Rey	LWC/20		
HORIZ. SCALE: 1" = 40'    VERT. SCALE: 1" =						

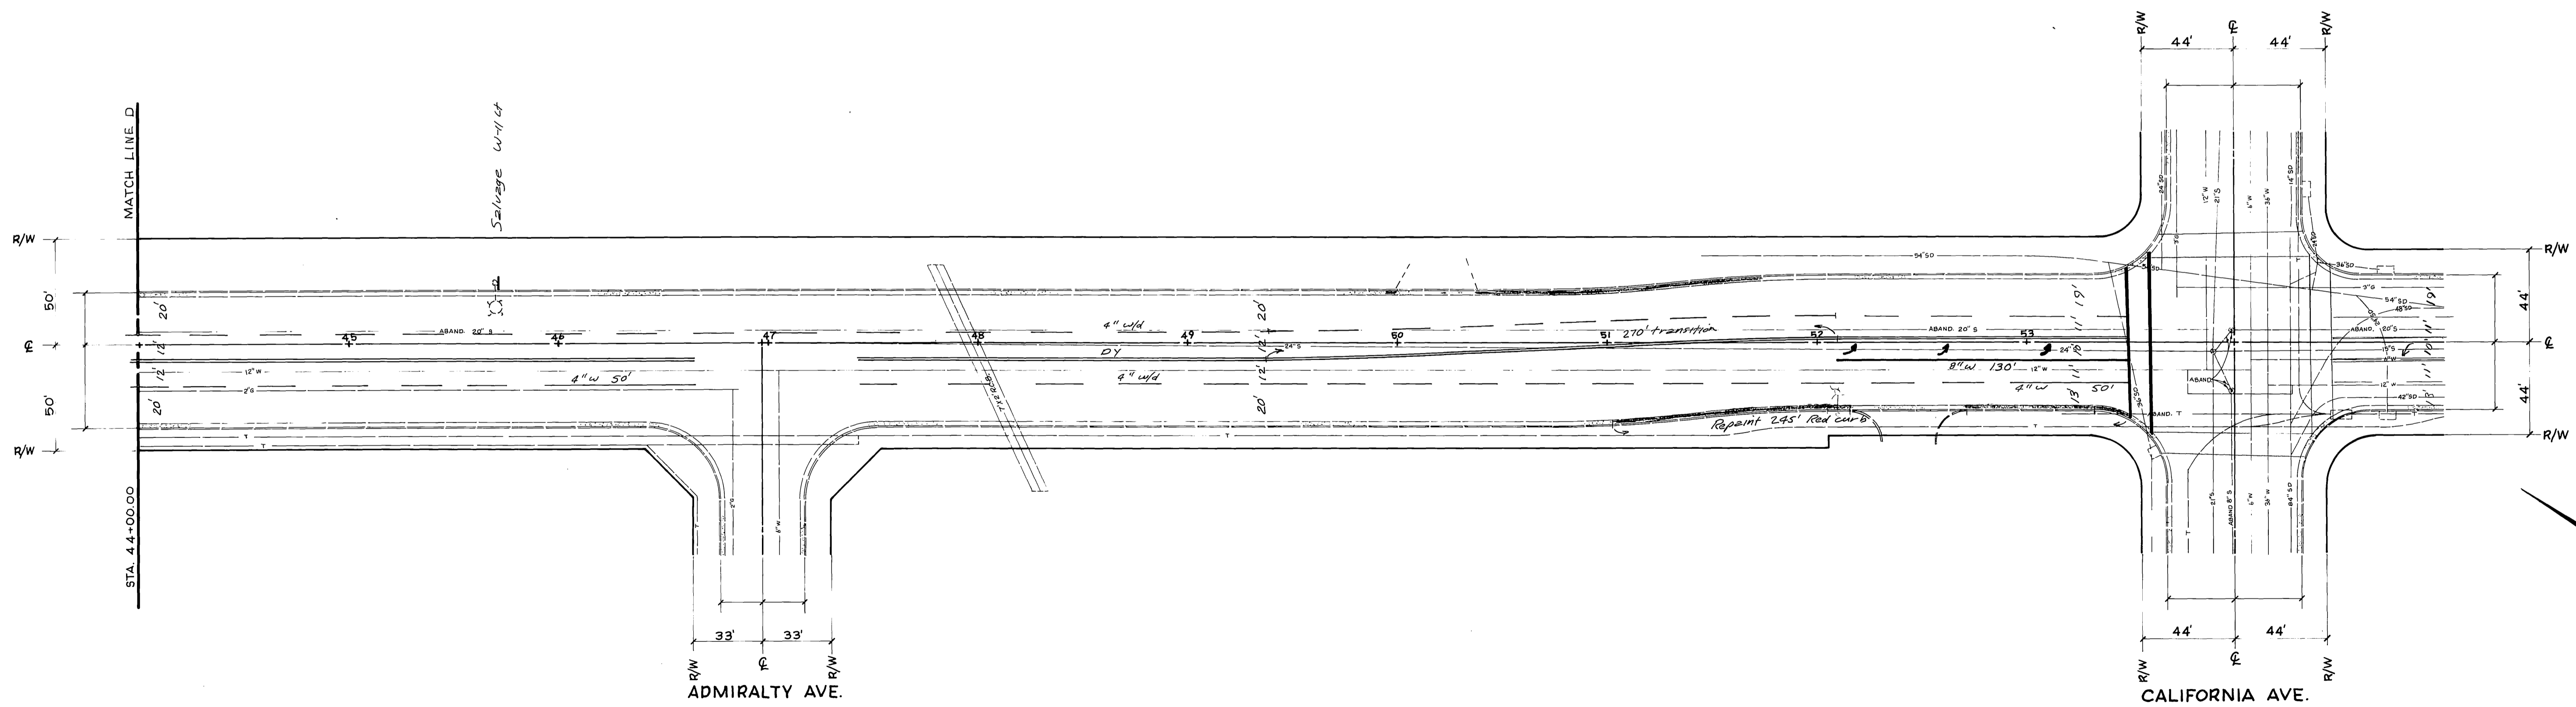

Striping & Signing for

<b>CITY OF RIVERSIDE</b> <b>PUBLIC WORKS DEPARTMENT</b>				<b>JACKSON STREET</b> REHABILITATION OF MAJOR CITY STREETS 1984 VAN BUREN BOULEVARD TO CALIFORNIA AVENUE		ACCOUNT NO. 32-577-561  <b>XL-141</b> SHEET <b>4</b> OF <b>4</b>
				APPROVED BY _____ DATE _____ BY _____ PRINCIPAL ENGINEER PARK DEPARTMENT TRAFFIC DIVISION DESIGNED BY <i>D. Ray</i> DRAWN BY <i>L.M.C.B.E.</i> CHECKED BY _____		APPROVED BY _____ PUBLIC WORKS DIRECTOR DATE _____