
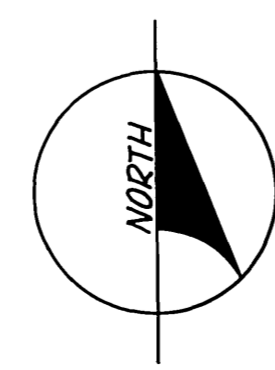


SPEED LIMIT IS 40 MPH
STRIPE 7' GAP 17'

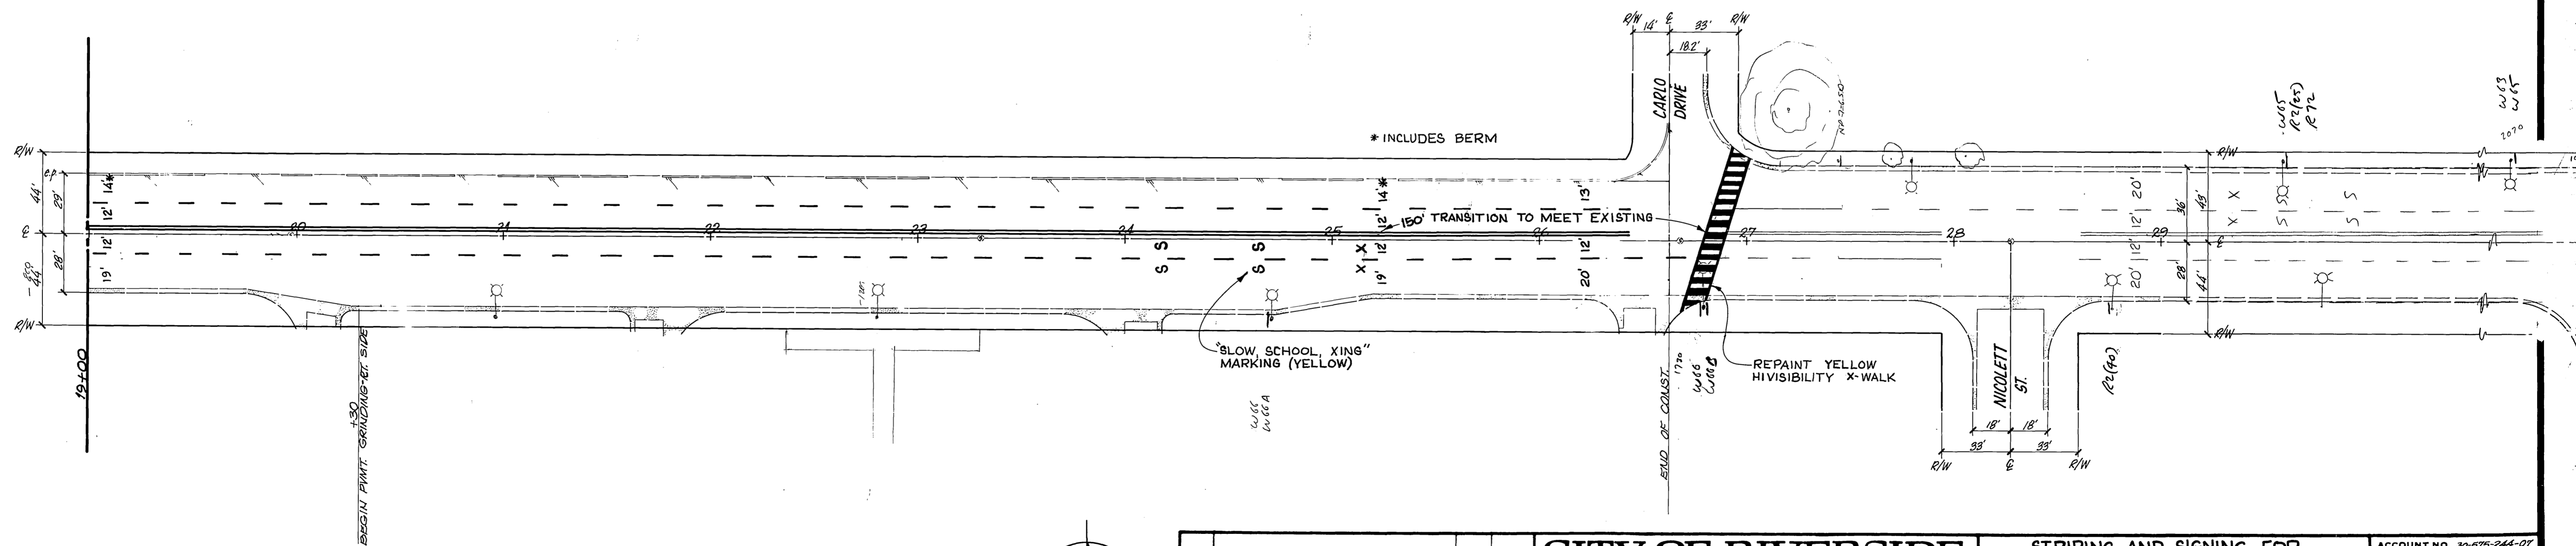

CITY OF RIVERSIDE PUBLIC WORKS DEPARTMENT				STRIPING AND SIGNING FOR CENTRAL AVENUE STREETER TO CARLO		ACCOUNT NO. 30-675-244-07
				REHABILITATION OF MAJOR CITY STREETS 1984		XL-145 SHEET 1 OF 1
APPROVED BY <small>PRINCIPAL ENGINEER</small> <small>PARK DEPARTMENT</small> <small>TRAFFIC DIVISION</small> <small>CHIEF P. W. ENGINEER</small>	DATE <small>8/8/84</small>	APPROVED BY <small>[Signature]</small> <small>PUBLIC WORKS DIRECTOR</small>	DATE <small>8/8/84</small>	HORIZ. SCALE: 1" = 40' VERT. SCALE: 1" =	DESIGNED BY <i>D. Rey</i> , DRAWN BY <i>[Signature]</i> , CHECKED BY <i>[Signature]</i>	