
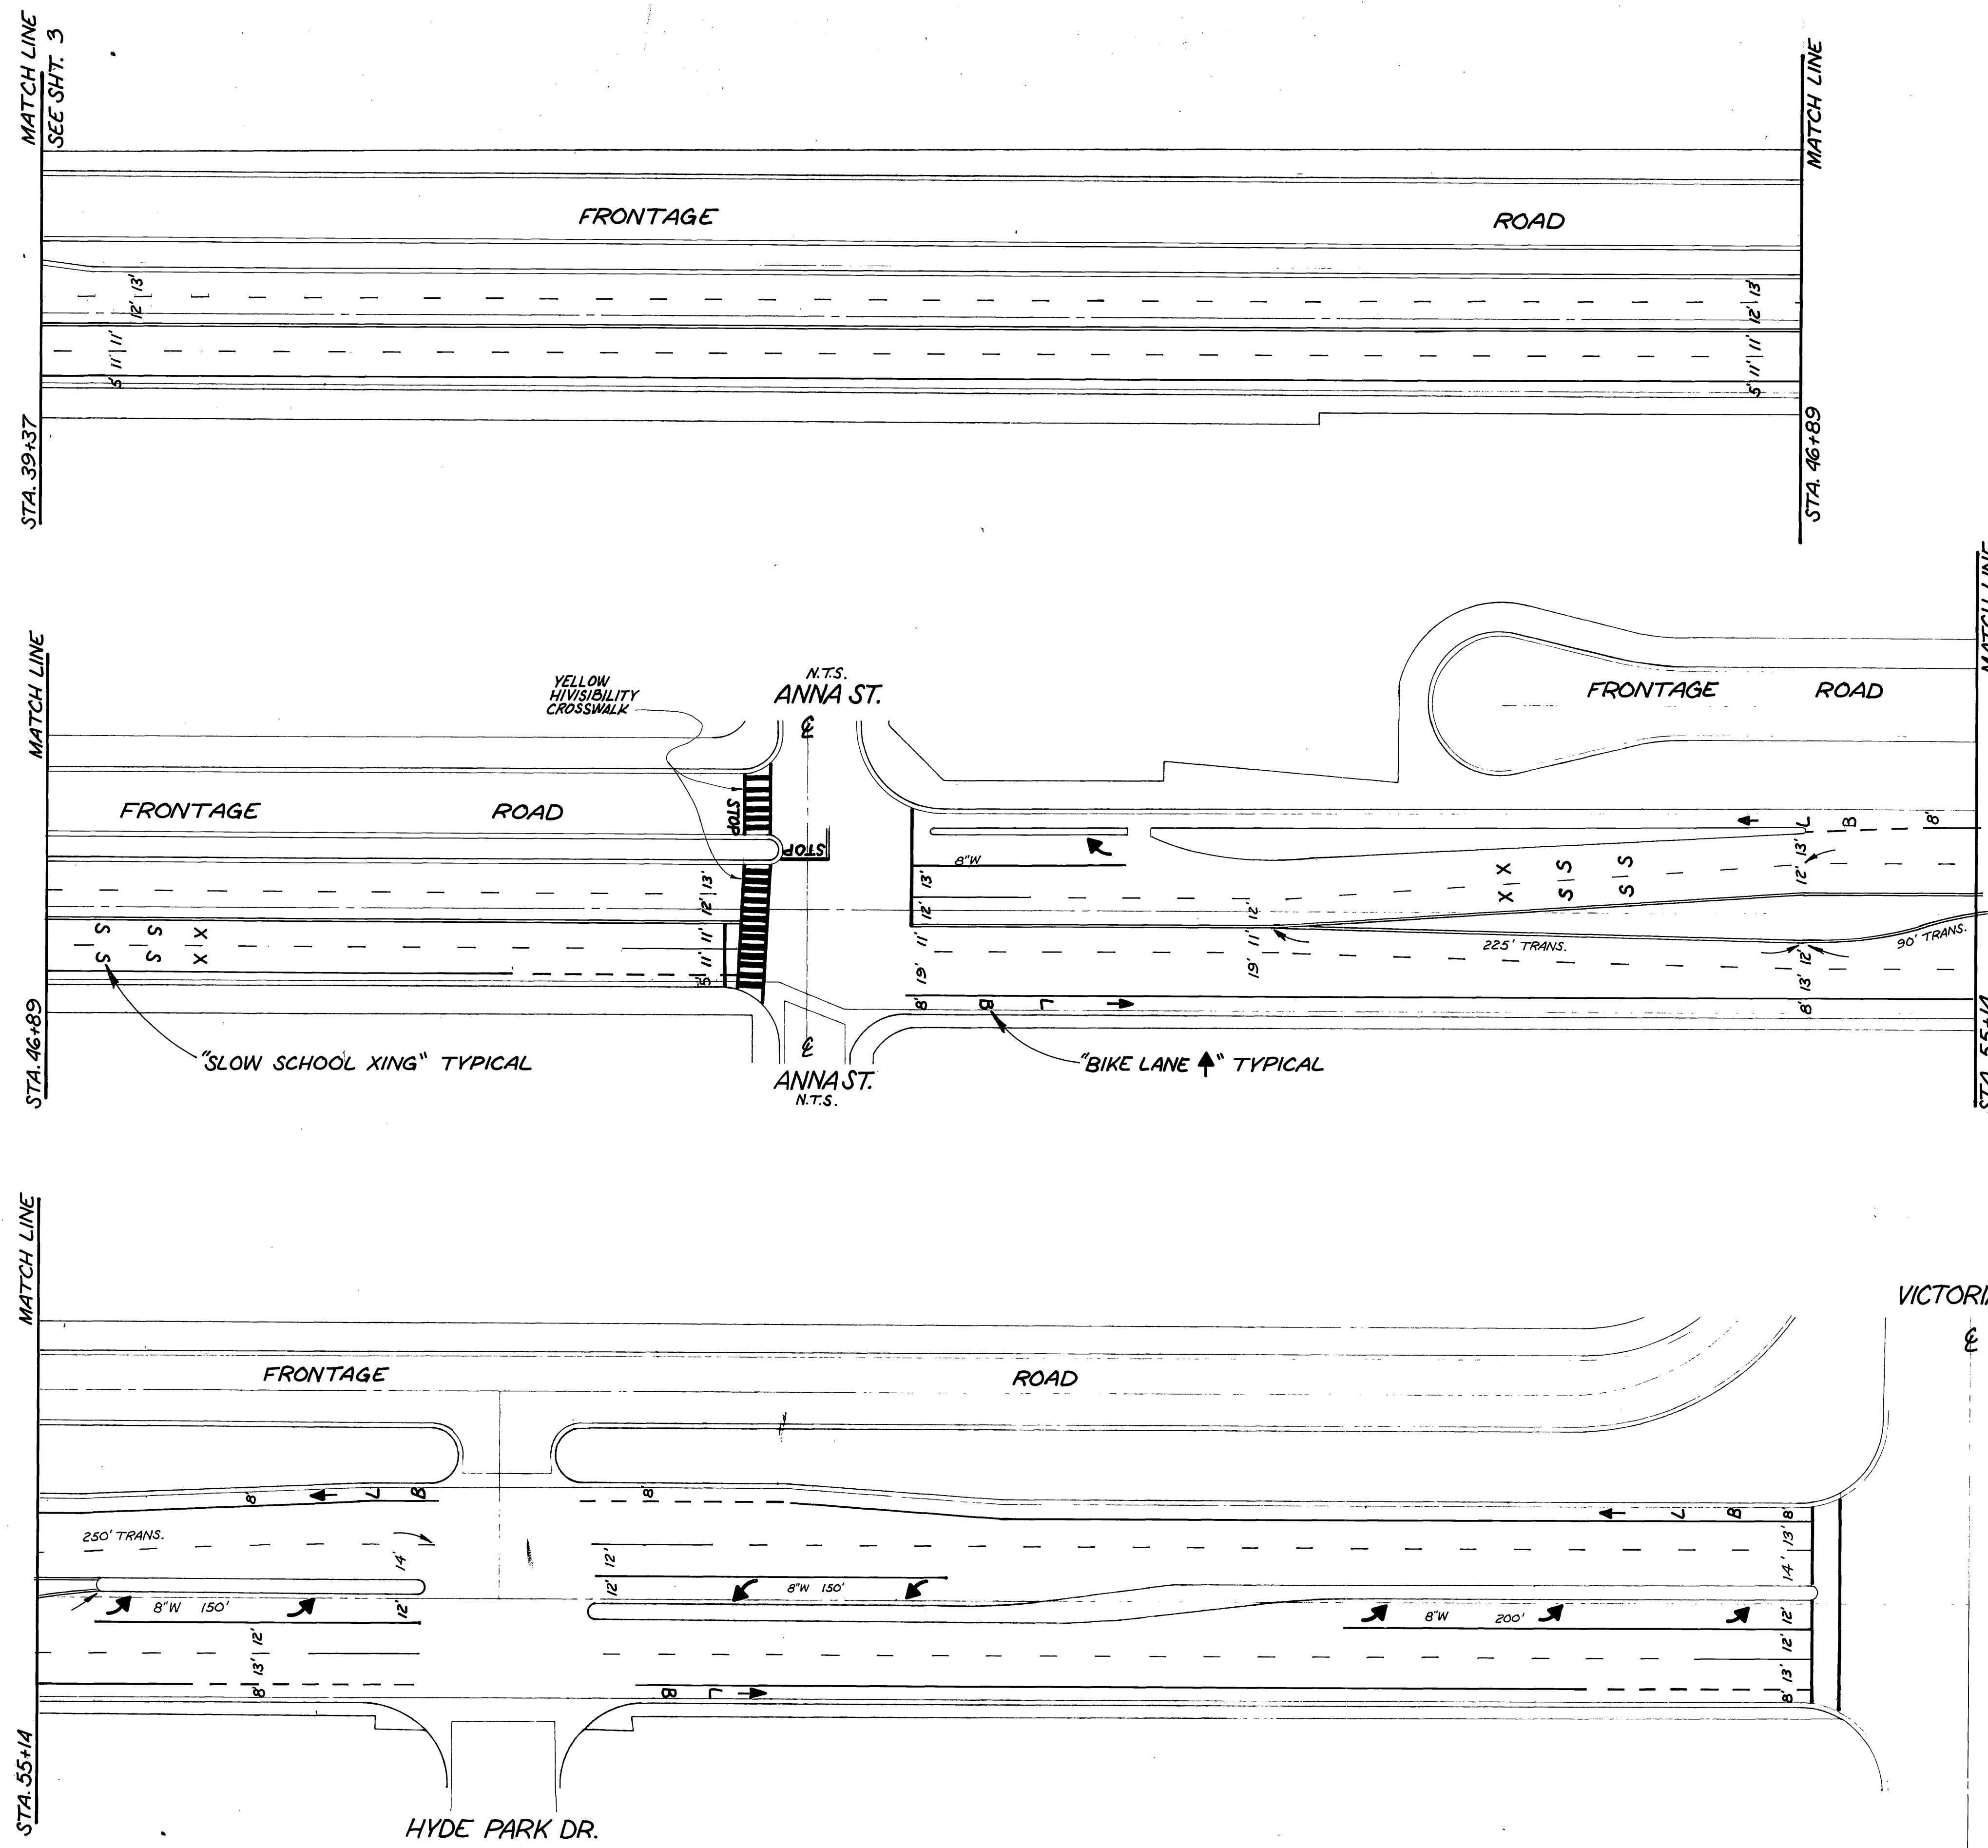
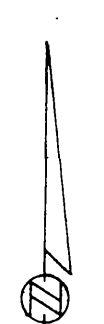


CITY OF RIVERSIDE PUBLIC WORKS DEPARTMENT				STRIPING & SIGNING FOR REHABILITATION OF MAJOR CITY STREETS 1985		ACCOUNT NO. 30-575-256-07
				ARLINGTON AVENUE INDIANA TO VICTORIA		XL-157 SHEET 3 OF 4
APPROVED BY <small>PRINCIPAL ENGINEER</small> <small>PARK DEPARTMENT</small> <small>TRAFFIC DIVISION</small> <small>CHIEF P. W. ENGINEER</small>	DATE 7-26-85	BY William D. Gardner <small>PUBLIC WORKS DIRECTOR</small>	DATE 7-29-85	HORIZ. SCALE: 1" = 40' VERT. SCALE: 1" =		
DESIGNED BY <small>MC</small>	DRAWN BY <small>SM</small>	CHECKED BY <small>D. P. C.</small>				

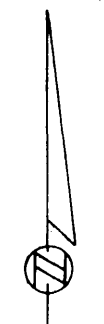

STRIPING AND SIGNS FOR:

CITY OF RIVERSIDE PUBLIC WORKS DEPARTMENT			REHABILITATION OF MAJOR CITY STREETS 1985		ACCOUNT NO. 30-575-286-07
APPROVED BY PRINCIPAL ENGINEER PARK DEPARTMENT TRAFFIC DIVISION CHIEF P. W. ENGINEER	DATE 7-26-85	APPROVED BY <i>William D. ...</i> PUBLIC WORKS DIRECTOR	ARLINGTON AVENUE INDIANA TO VICTORIA		XL-157 SHEET 4 OF 4
DESIGNED BY <i>AVC</i> DRAWN BY <i>RVE</i> CHECKED BY <i>D. ...</i>	APPR. DATE 7/26	DATE 7-29-85	HORIZ SCALE: 1" = 40' VERT SCALE: 1" =		